

This plat document is an UNOFFICIAL copy of a Subdivision Plat or Registered Land Survey and is made available for information purposes only.



To obtain an official copy please contact the Ramsey County Recorder's Office.


THOMPSONS' SUBD'N

OF BLOCKS 18 & 19

OF

MOSS OUT-BOYS.

ST ALBANS ST.

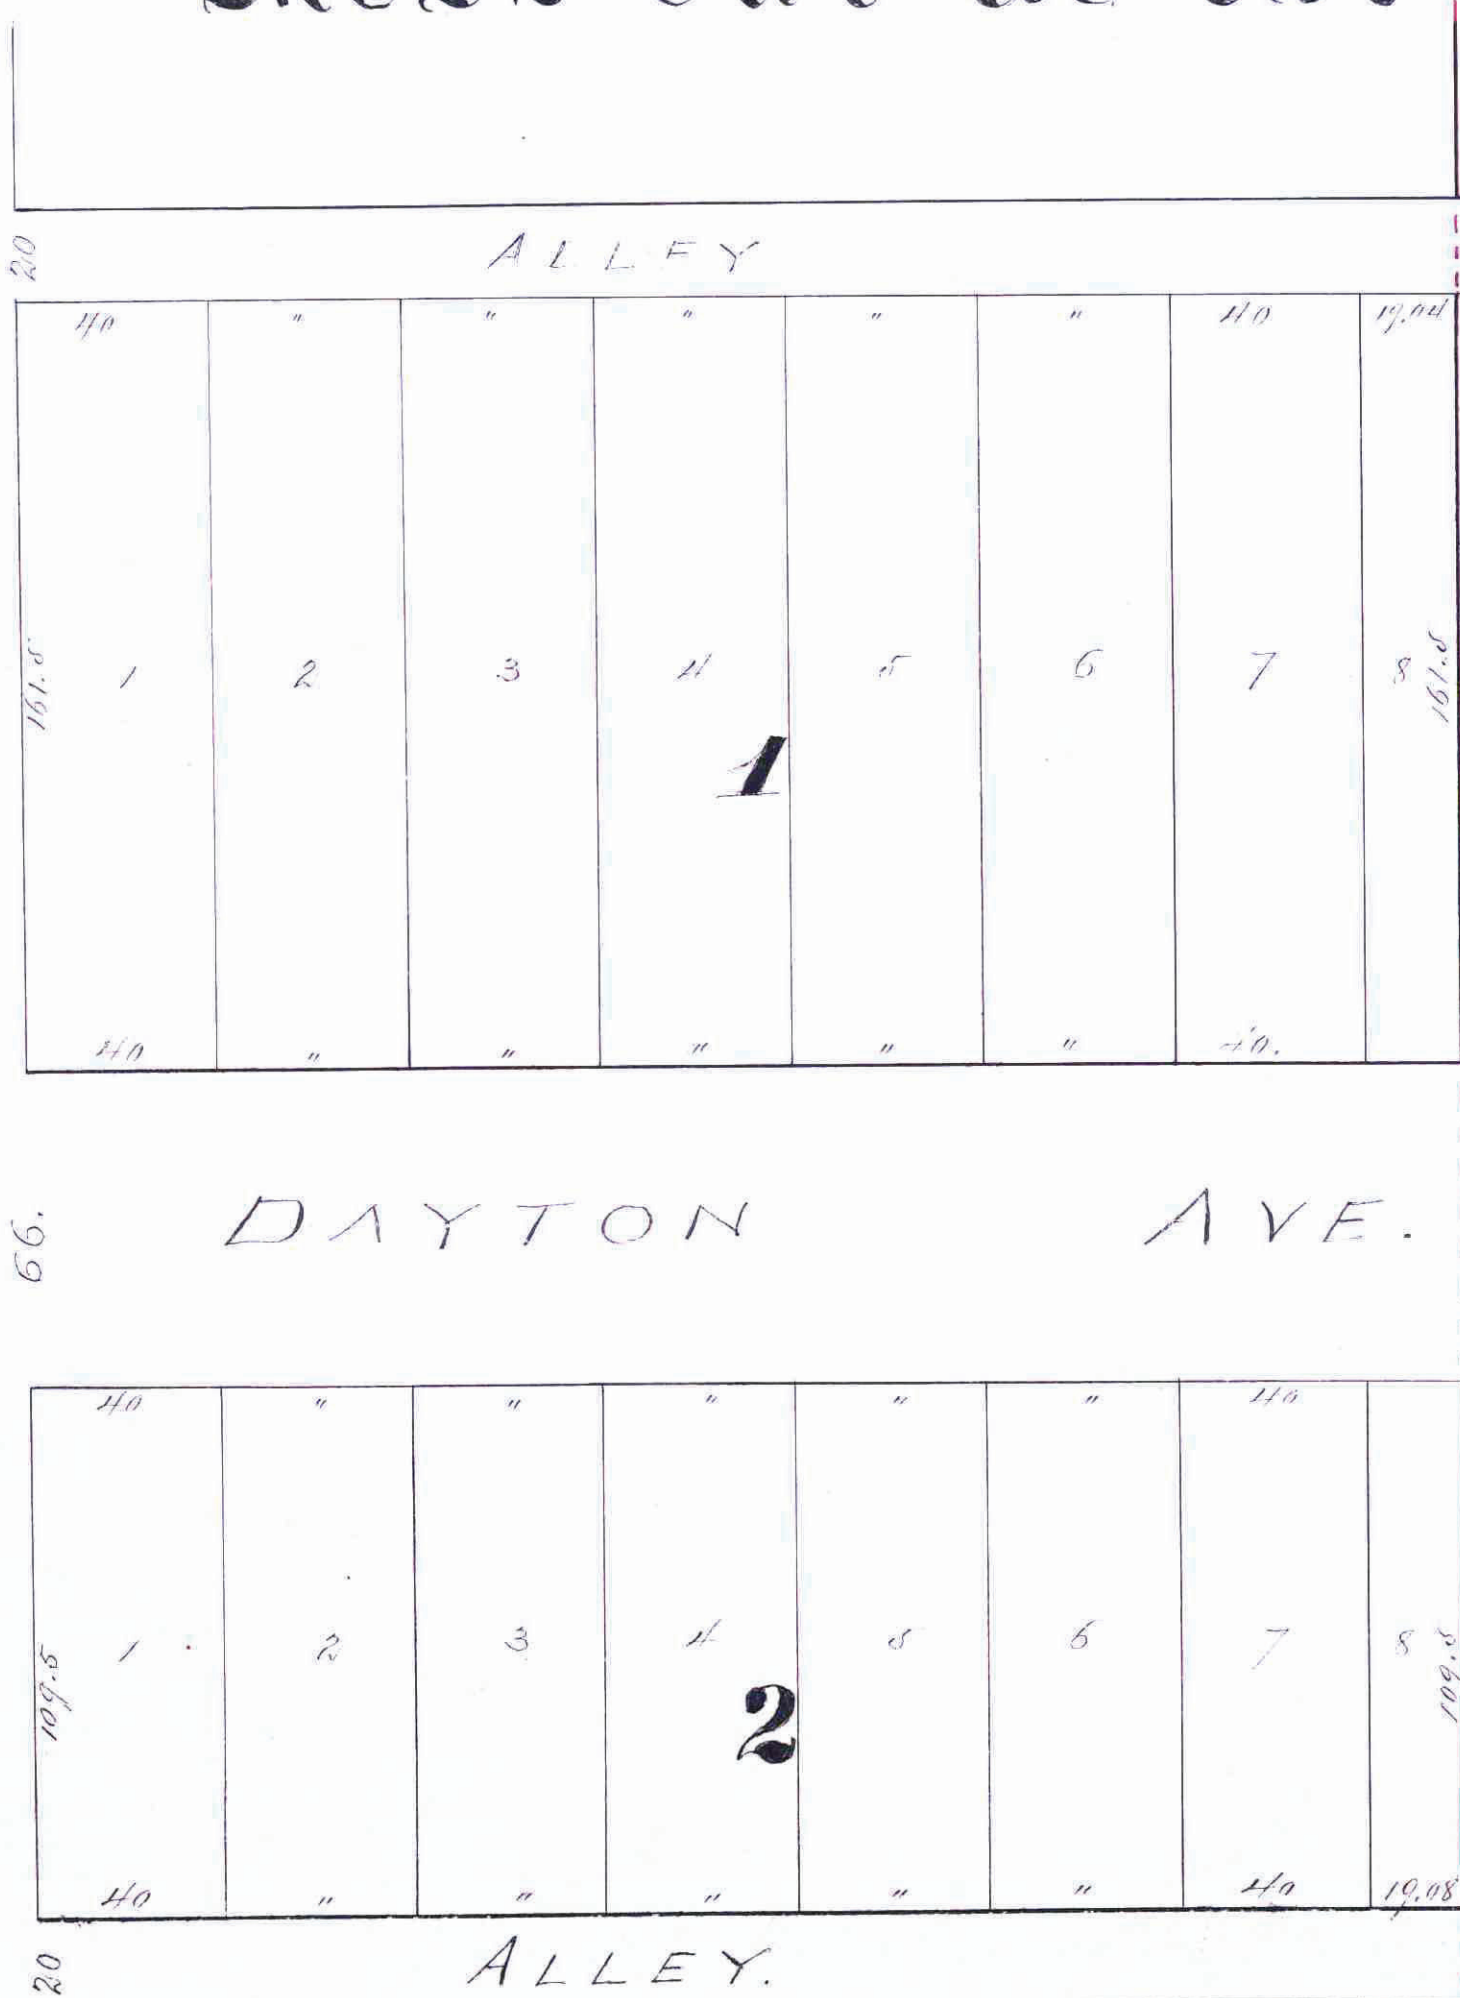

Block No 1
Moss Out-Boys
S. Paul Mine Moss 1879
S. Paul Mine Moss 1879
S. Paul Mine Moss 1879

Block No 4
Moss Out-Boys

Surveyed and plotted by me in the month of April 1879
D. Lee Davis C.E.

This subdivision corresponds to the streets as already laid out and indicated J. S. Howard City Engineer

City Clerk's Office
This is hereby certified that the subdivision of Block 18 and 19 of Moss Out-Boys was accepted by the Council of this City at their regular meeting held at 5 o'clock P.M. August 8, 1879.
(Official) Not Publicist
City Clerk

Horace Thompson and Carrie Thompson his wife
Francis M. Coker and Sallie R. R. Coker his wife by
Horace Thompson their attorney in fact, Proprietors of
Thompsons' Subdivision of Blocks 18 & 19 of Moss Out-Boys
do hereby certify that we caused the same to be surveyed
and plotted as indicated on the within map to the
effect that the same may be recorded as the law
directs. In testimony whereof we have hereunto set
our hands and seals this 11th day of June A. D. 1879
Witness also signatures
E. M. Van Cuy
A. T. Barrum
Horace Thompson
Francis M. Coker
Sallie R. R. Coker
By Horace Thompson
Their Attorney in fact

Taxes Paid & transfer entered this 11th day of August 1879

CITY TREASURER'S OFFICE
ST. PAUL, MINN.
AUG 12 1879
ASSESSMENTS PAID

D. Lee Davis
County Auditor
D. Lee Davis
County Auditor

STATE OF MINNESOTA, ss.
County of Ramsey.
Office of the Register of Deeds.
This is to certify that the within instrument was filed for Record in this Office, at St. Paul, on the 13th day of August, A. D. 1879, at 4 o'clock P. M., and that the same was duly recorded in Book No. of Town Plats, page 20.
Otto Doehner
Register of Deeds.

State of Minnesota
County of Ramsey
I, E. M. Van Cuy, a duly sworn Public Notary and for said County, do hereby certify that on this 18th day of June 1879
I was called upon by Horace Thompson and Carrie Thompson to act as an attorney in fact for the same persons described in and who executed the foregoing plat and the same was duly recorded in the office of the Register of Deeds at St. Paul, Minnesota, on the 13th day of August 1879, at 4 o'clock P. M., and that the same was duly recorded in Book No. of Town Plats, page 20.
E. M. Van Cuy
Notary Public