

We the under signed owners of Lots one (1) and two (2) of Block fifty seven (57) Irvine's Enlargement of Rice and Irvine's Add. to the City of St. Paul, as shown by the plat filed July 19th A.D. 1884, and now on record in Book N of Town Plats in the office of the Register of Deeds for the County of Ramsey, do hereby certify to having caused the same to be surveyed and plotted as Fischer's Rearrangement of the above named lots as herein and hereunto made called. In testimony whereof we have hereunto set our hands and seals this 21st day of April A.D. 1884.

In Presence of
[Signatures]
 John Wagner (Widower) Qual
 Mrs. Wagner (Widow) Qual

FISCHER'S REARRANGEMENT OF LOTS 1 & 2, BLOCK 57 IRVINE'S ENLARGEMENT

To Rice and Irvine's Addition to St. Paul Minn
 Scale: 1 in. = 20 ft.


I hereby certify to having examined the within map and recommend its approval.
 May 17-1884
 W.A. Jones
 City Engineer.

Approved: St. Paul, 21st day of April A.D. 1884
 S.P. Holstrom } Plat
 Jas. Starkey } Commission.

S.S. Ramsey County, State of Minnesota.
 I, *[Signature]*, a notary public within and for said County of Ramsey, do hereby certify that on this day personally came before me, John Wagner, (Widower), and Mrs. Wagner, (Widow), to me known to be the persons described in and who executed the foregoing certificate, and acknowledged having executed the same freely and for the purposes therein expressed. In testimony whereof witness my hand and notarial seal this 21st day of April - A.D. 1884.
[Signature]
 Notary Public.
 Ramsey County and State of Minnesota.

CITY TREASURERS OFFICE
 ST. PAUL, MINN.
 JUN 14 1884
 ASSESSMENTS PAID
 City of St. Paul

Taxes paid and transferred this 14th day of June 1884.
 J.M. Cardy
 County Auditor

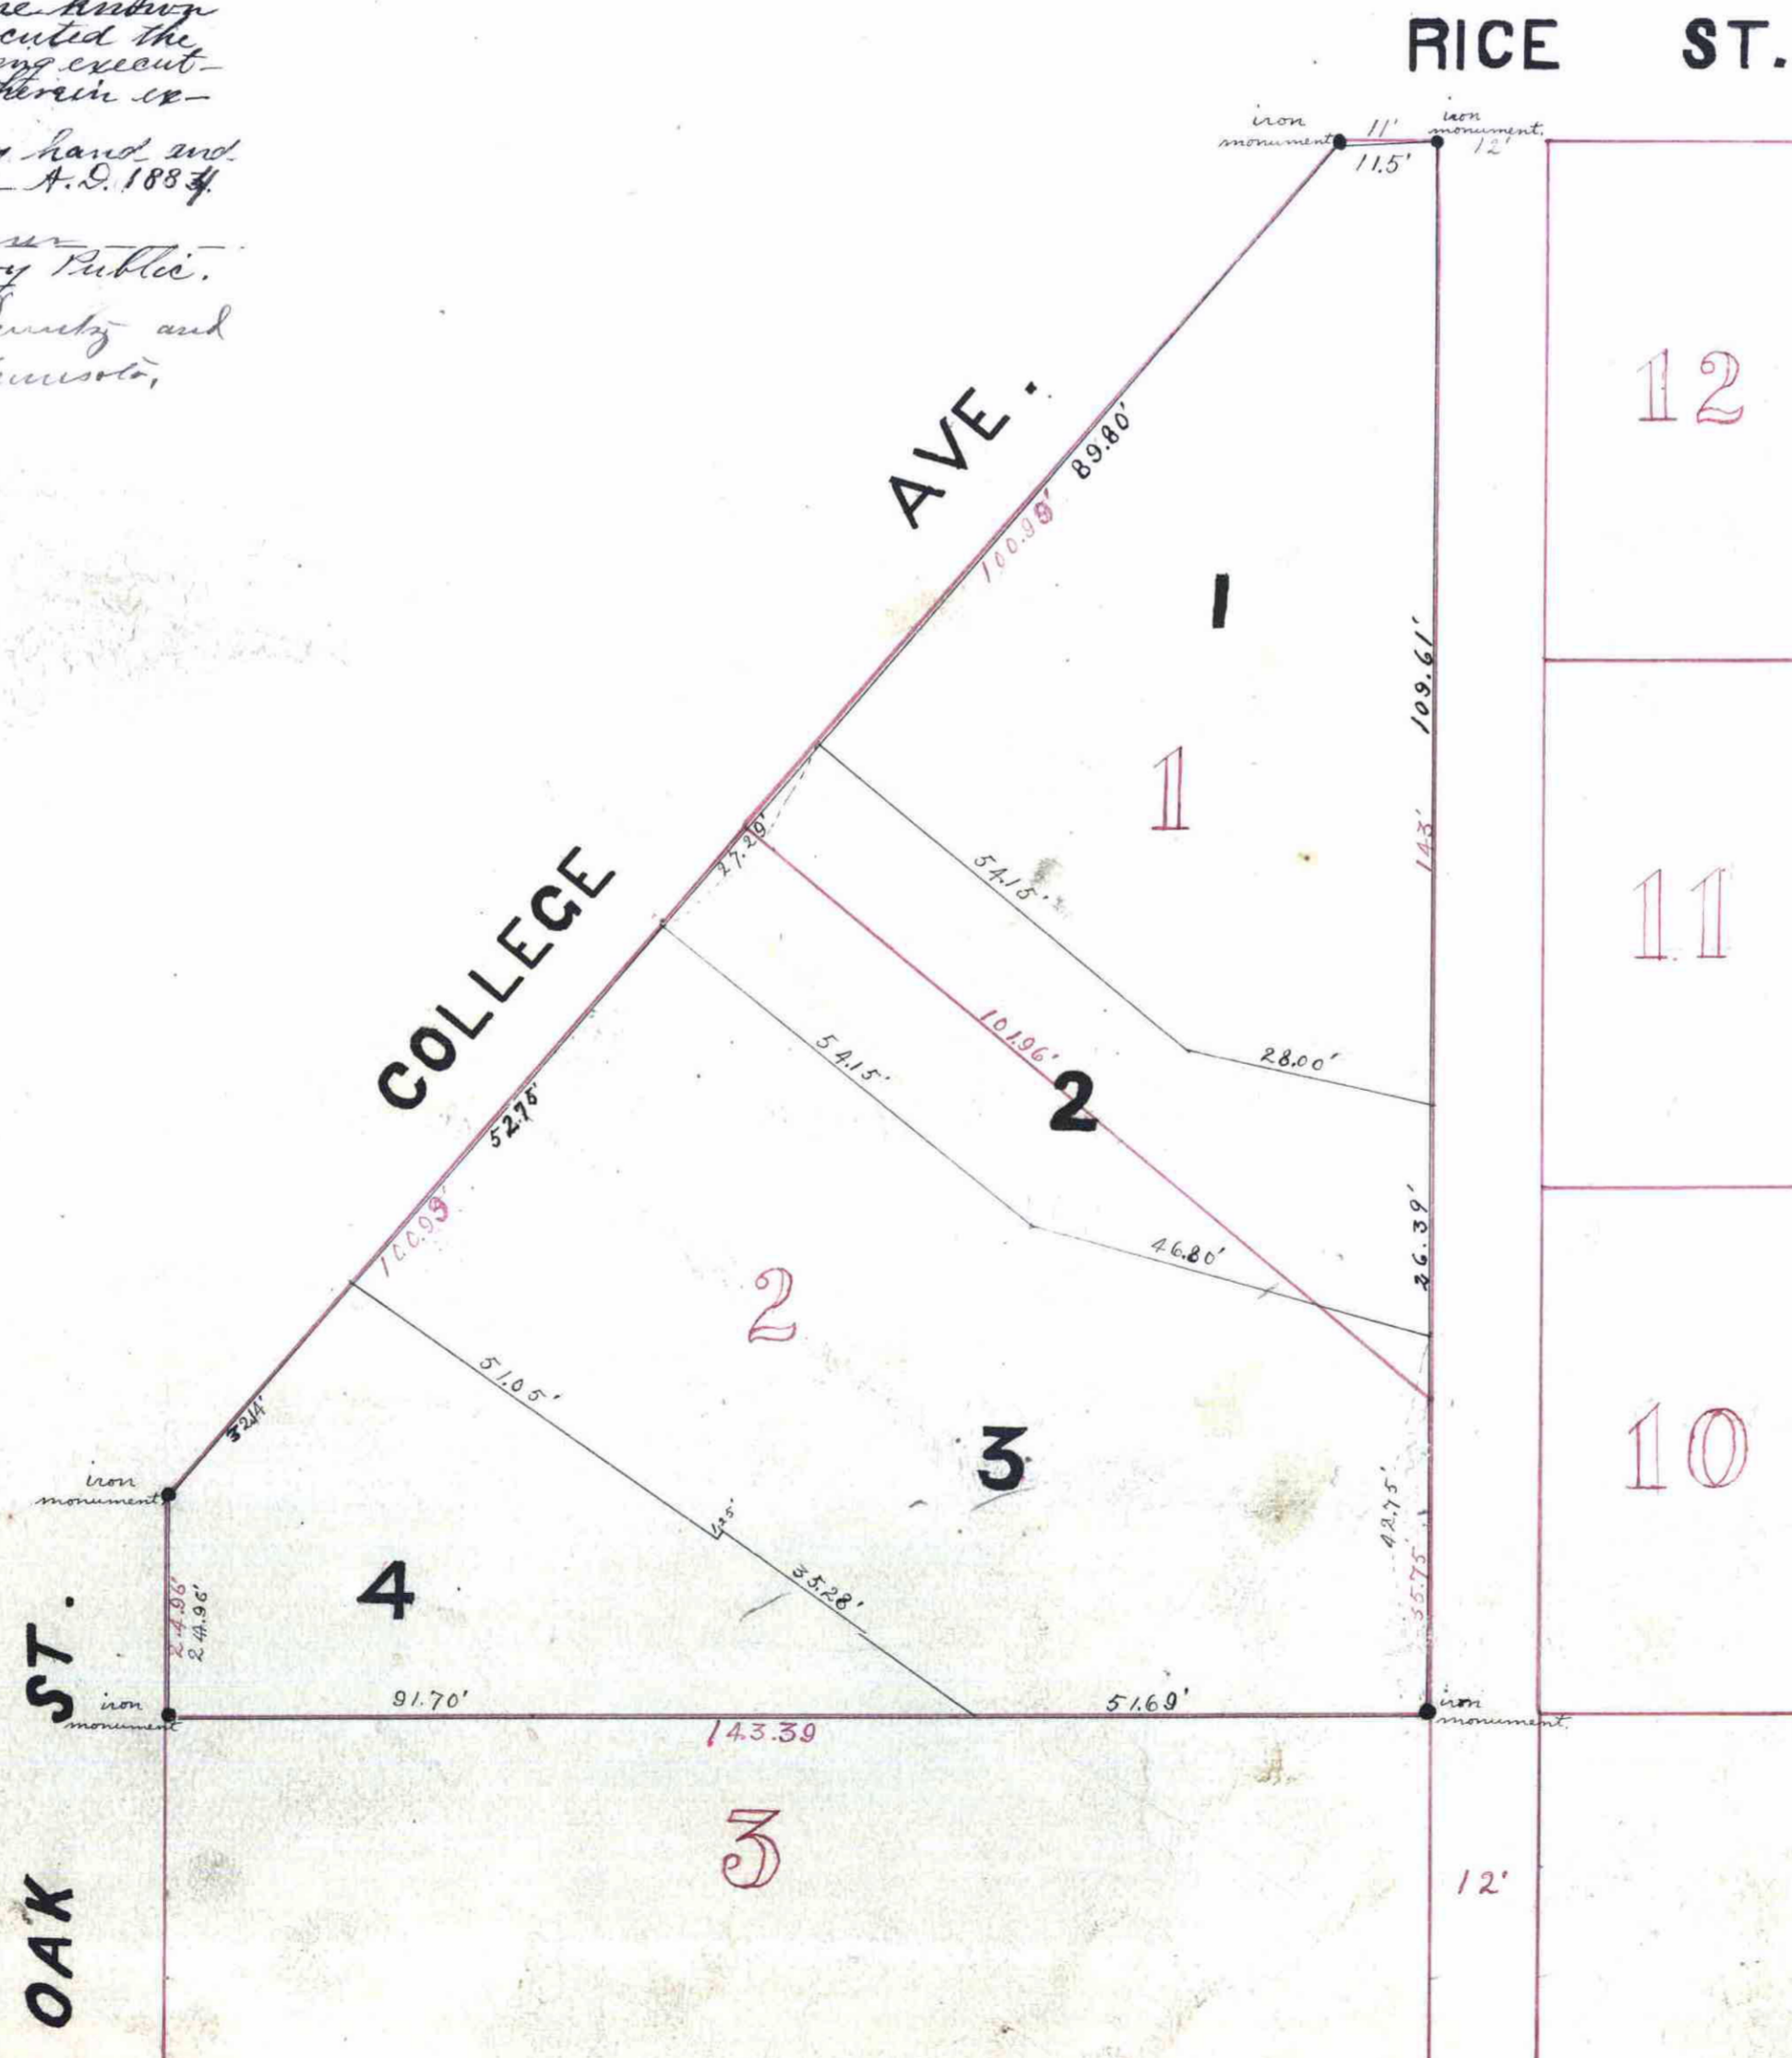

I the undersigned, do hereby certify to having surveyed and plotted the within described property as shown by the within map, and that the same is correct, and have placed iron monuments at the corners as indicated on this map.
 T.P.A. Howe,
 Civil Engineer.

Accepted by Council
 Saint Paul June 3. 1884
[Signature]
 City Clerk

STATE OF MINNESOTA, ss.
 County of Ramsey,
 OFFICE OF THE REGISTER OF DEEDS.
 This is to certify that the within instrument was filed for record in this office, at St. Paul, on the 18th day of June - A.D. 1884 at 3 o'clock P.M., and that the same was duly recorded in Book N of Plats pages 43.
 R. C. Wiley
 Register of Deeds.