


VIRGILIA

DIVISION.

SCALE 1 INCH = 60 FEET.


This plat document is an UNOFFICIAL copy of a Subdivision Plat or Registered Land Survey and is made available for information purposes only.

To obtain an official copy please contact the Ramsey County Recorder's Office.



WHITTIER

DIVISION.

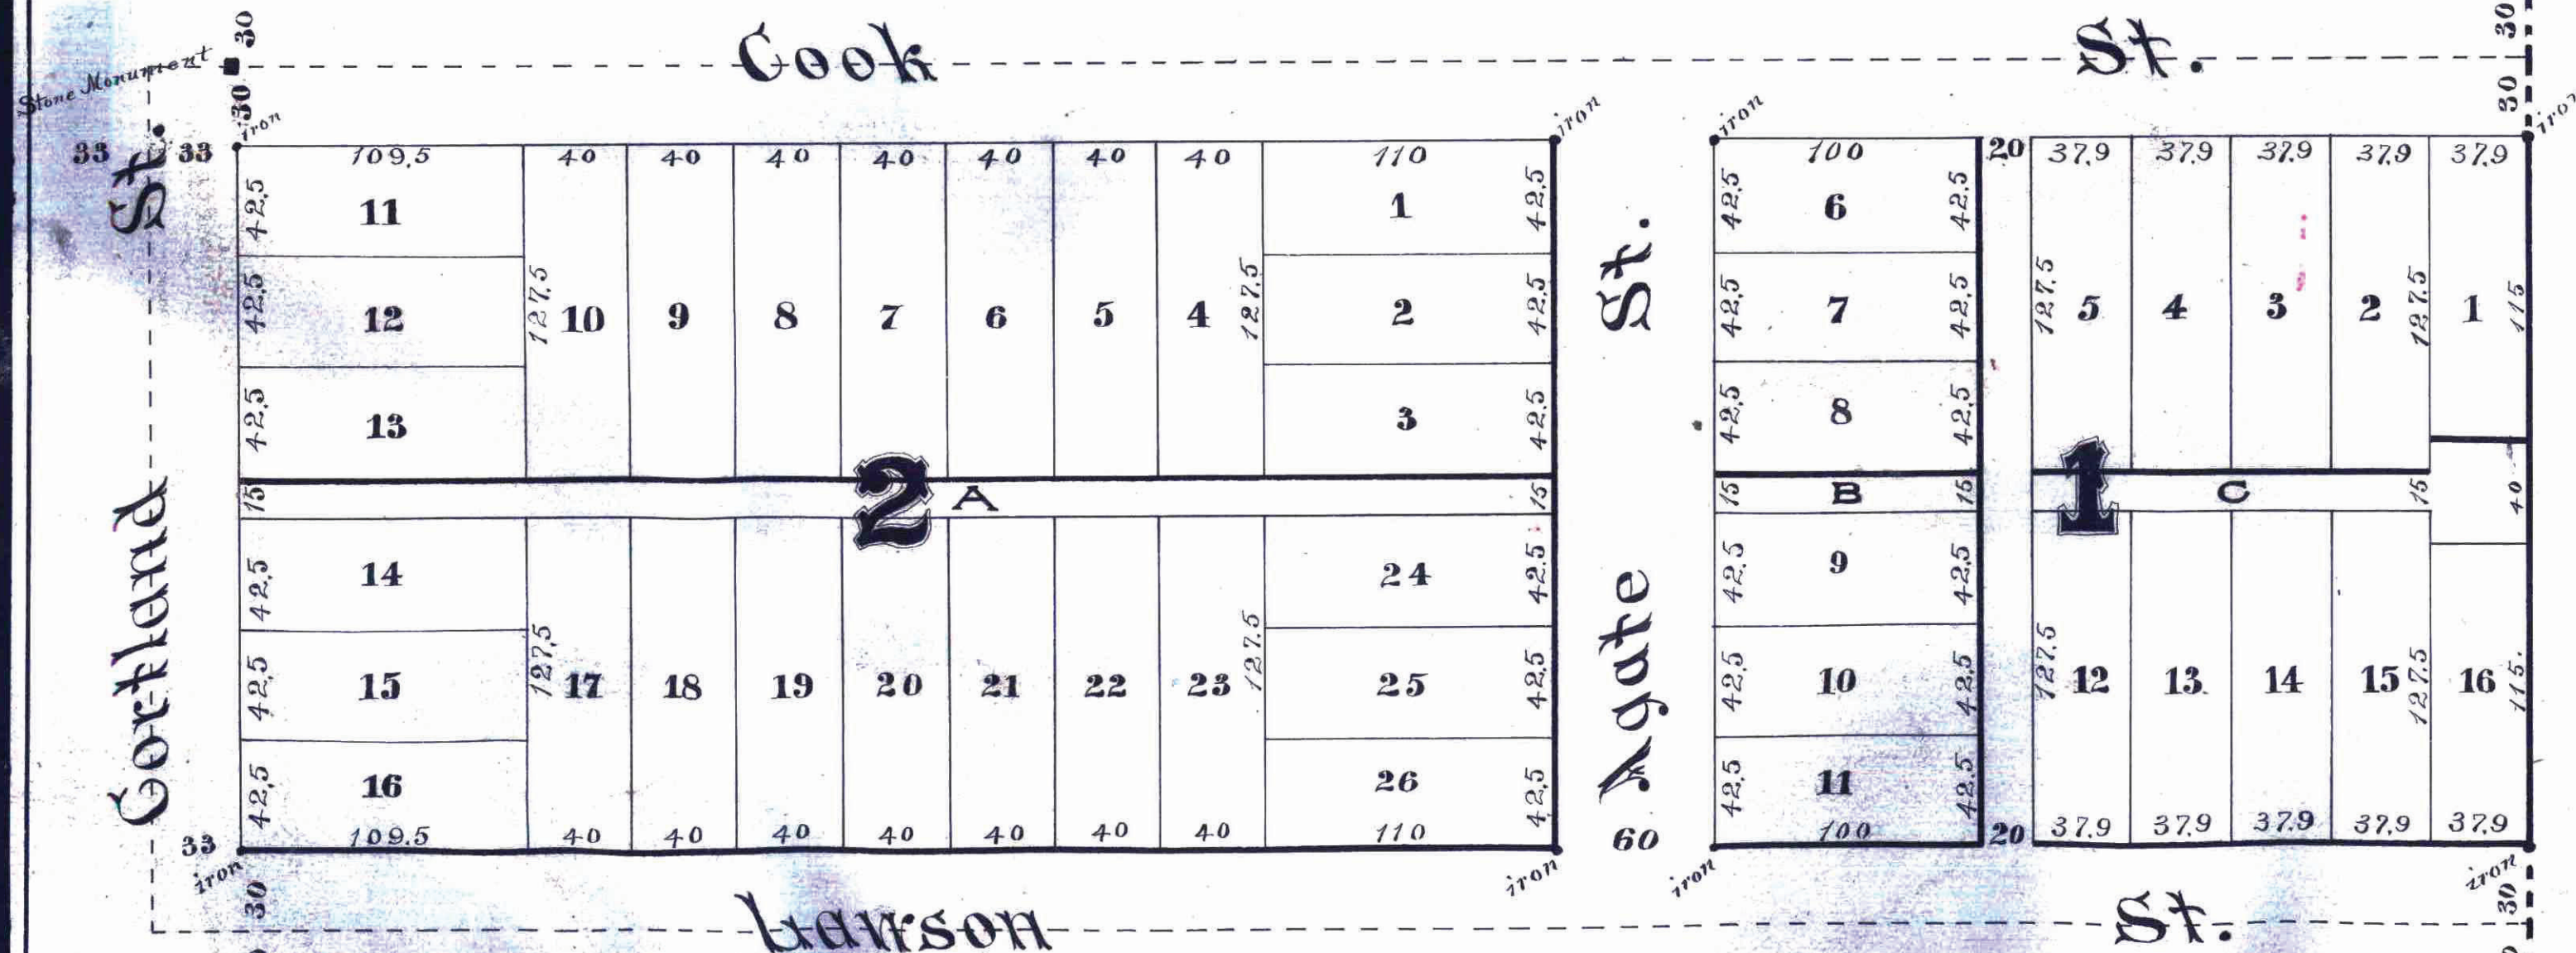

DEERPARK

DIVISION.

STATE OF MINNESOTA, ss. County of Ramsey, OFFICE OF THE REGISTER OF DEEDS.

This is to certify that the within instrument was filed for Record in this office, at St. Paul, on the 27th day of September A. D. 1883 at 11 o'clock P. M., and that the same was duly recorded in Book 11 of Town Plat page 36.

John H. Larson
Register of Deeds

By John H. Spill
Deputy

City Treasurers' Office
ST. PAUL, MINN.
OCT 18 1883
RECEIVED
F.A.D.

St Paul Minn September 22nd 1883
I hereby certify to having surveyed and platted the property as described on this map as VIRGILIA DIVISION and have placed iron monuments at the corners of each and every Block as shown on this map and the same is correct.

D.L. Cortico
Surveyor

Approved Oct 1st 1883. { D. J. Holman }
James Startley } PLAT COMMISSION.

St Paul Minn Oct 2nd 1883
I have examined the within plat and recommend its approval.
W.A. Jones
City Engineer.

Accepted by the Common Council October 2nd 1883.

Joseph W. Wiltach
City Clerk

I the undersigned John A. Wiltach owner of the following described property to wit; Commencing on the west line of the northeast 1/4 of Section 30, Town 29 North, Range 22 West 990.0 feet north of the southwest corner of said 1/4 Section; Thence south along said line 330.0 ft; Thence east parallel with the south line of said 1/4 Section 902.0 feet; Thence north parallel with first named line 330.0 ft; Thence west 902.0 feet to the point of beginning. do hereby certify to having caused the same to be surveyed and platted as VIRGILIA DIVISION as herein and hereon indicated, and to do hereby give and dedicate to the public and for the public use forever all the streets, and the alley in Block 1 running from Larson Street to Cook Street as on this map or plat laid out, and designated.

In witness whereof I have hereunto set my hand and seal this 27th day of September AD. 1883.

In Presence of
Joseph W. Wiltach }
M. A. Path. } John A. Wiltach (Seal)

State of Indiana } ss. Be it known, That on this 27th day of September AD. 1883, before me personally came John A. Wiltach to me known to be the identical person described in and who executed the foregoing instrument and who acknowledged that he executed the same freely and voluntarily for the uses and purposes therein expressed. Witness my hand and notarial seal this 27th day of September AD. 1883.

Joseph W. Wiltach
Notary Public, Tipton County, Indiana