

I hereby certify to having surveyed and platted the property described on this map as
 Wards Rearrangement of Block 42 of Brown and Jackson's Addition to West Saint
 Paul Minnesota, and have placed iron monuments at the corners as shown on
 this map and the same is correct.

J. B. Hawley, Surveyor

I hereby certify to having examined the above plat and recommend its approval.
 Feb 19-1884. *W. A. Emms City Engineer*

Approved this 4th day of February 1884. *S. J. Tolson*
W. A. Starky } Plat Commission

Accepted by the Common Council of the City of Saint Paul on the _____ day of _____ 1884.

City Clerk

The undersigned owner of Block 42 of Brown and Jackson's Addition to West
 Saint Paul Minnesota do hereby certify to having caused the same to be surveyed and
 platted as Wards Rearrangement of Block 42 of Brown and Jackson's Addition to West
 Saint Paul Minnesota, as herein and hereon indicated.

In witness whereof I have placed my hand and seal this 2nd day of February 1884.
 In the presence of *H. C. Phillips* *John J. Ward*
F. C. Bengess

County of Ramsey } ss.
 State of Minnesota }

Personally appeared before me on the 2nd day of February 1884
John J. Ward to me well known to be the identical person who executed the above
 certificate and acknowledged the same to be his free act and deed.

F. C. Bengess Notary Public
 Ramsey County.

State of Minnesota } ss.
 County of Ramsey }
 Be it known that on this 2nd day of Feb. 1884
 personally came before me *J. B. Hawley* to me well
 known to be the identical person who executed the foregoing
 Surveyors Certificate, and he acknowledged that he executed the
 same freely and voluntarily for the uses and purposes therein
 expressed.

W. A. Starky
 Notary Public
 Ramsey County
 Minn.


**WARD'S
 REARRANGEMENT OF BLOCK 42 OF
 BROWN & JACKSON'S ADDITION
 TO
 WEST ST. PAUL.**

STATE OF MINNESOTA, ss.
 County of Ramsey.
 Office of the Register of Deeds.
 This is to certify that the within
 instrument was filed for Record
 in this Office, at St. Paul, on the
 20th day of September, A. D.
 1884, at _____ o'clock _____ M., and
 that the same was duly recorded in
 Book _____ of _____ Plat _____
 pages _____
R. L. Currier Register of Deeds.
 By _____

This plat document
 is an UNOFFICIAL
 copy of a
 Subdivision Plat or
 Registered Land Survey
 and is made available for
 information purposes only.
 To obtain an official copy
 please contact the Ramsey
 County Recorder's Office.

PAGE

ST.

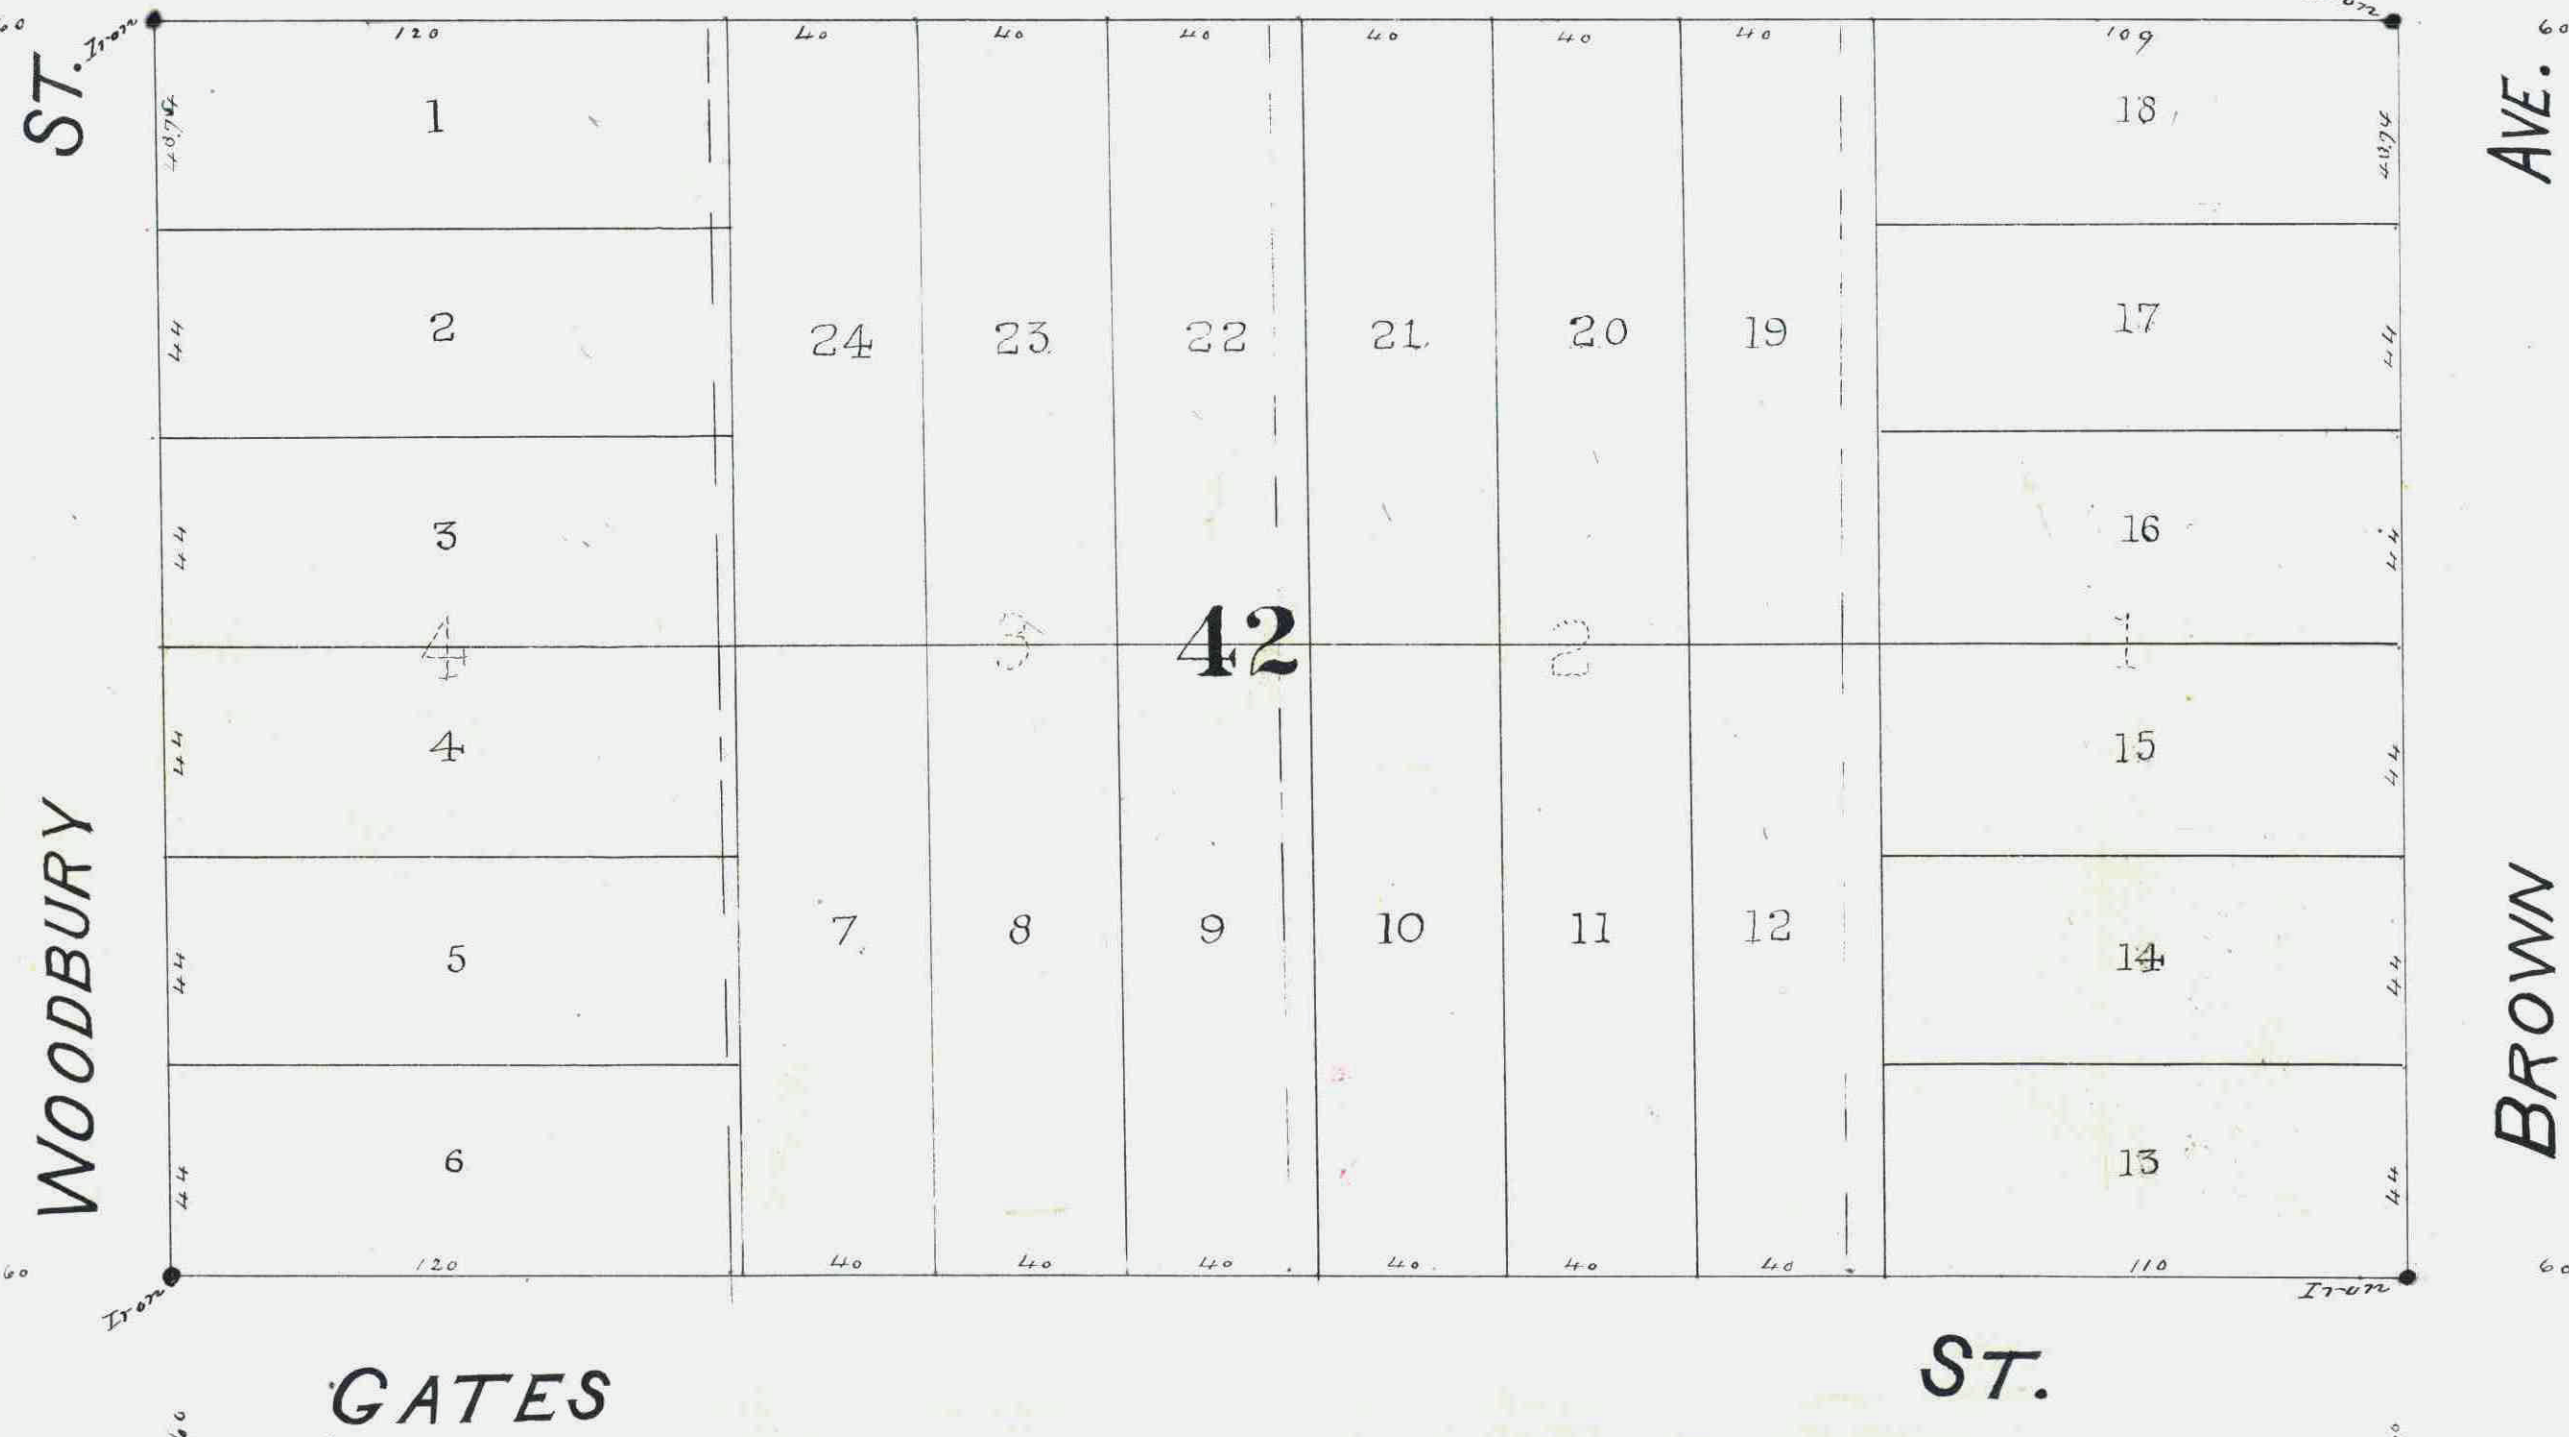

Accepted by the Common
 Council of the City of
 Saint Paul July 19 1884
M. Nordquist
 City Clerk

Taxes paid & transferred
 September 19th 1884
J. H. Coody
 County Auditor

CITY TREASURERS OFFICE
 ST. PAUL, MINN.
 SEP 18 1884
 ASSESSMENTS PAID
George A. ...
 SEP 18 1884