


Chas. Weiders Subdivision of the West 181 feet of Block 31 of Arlington Hills Addition to St Paul Minn.

I hereby certify that I have surveyed and plotted
the property as described on this map as: Chas. Weider's Subdivision of the
West 181 feet of Block 31 of Arlington Hills Addition
to St. Paul Minn. and have placed iron monuments at the
4 corners as shown on this map and the same is correct

St Paul
April 19th 1883
Ed. Koeneck
Surveyor

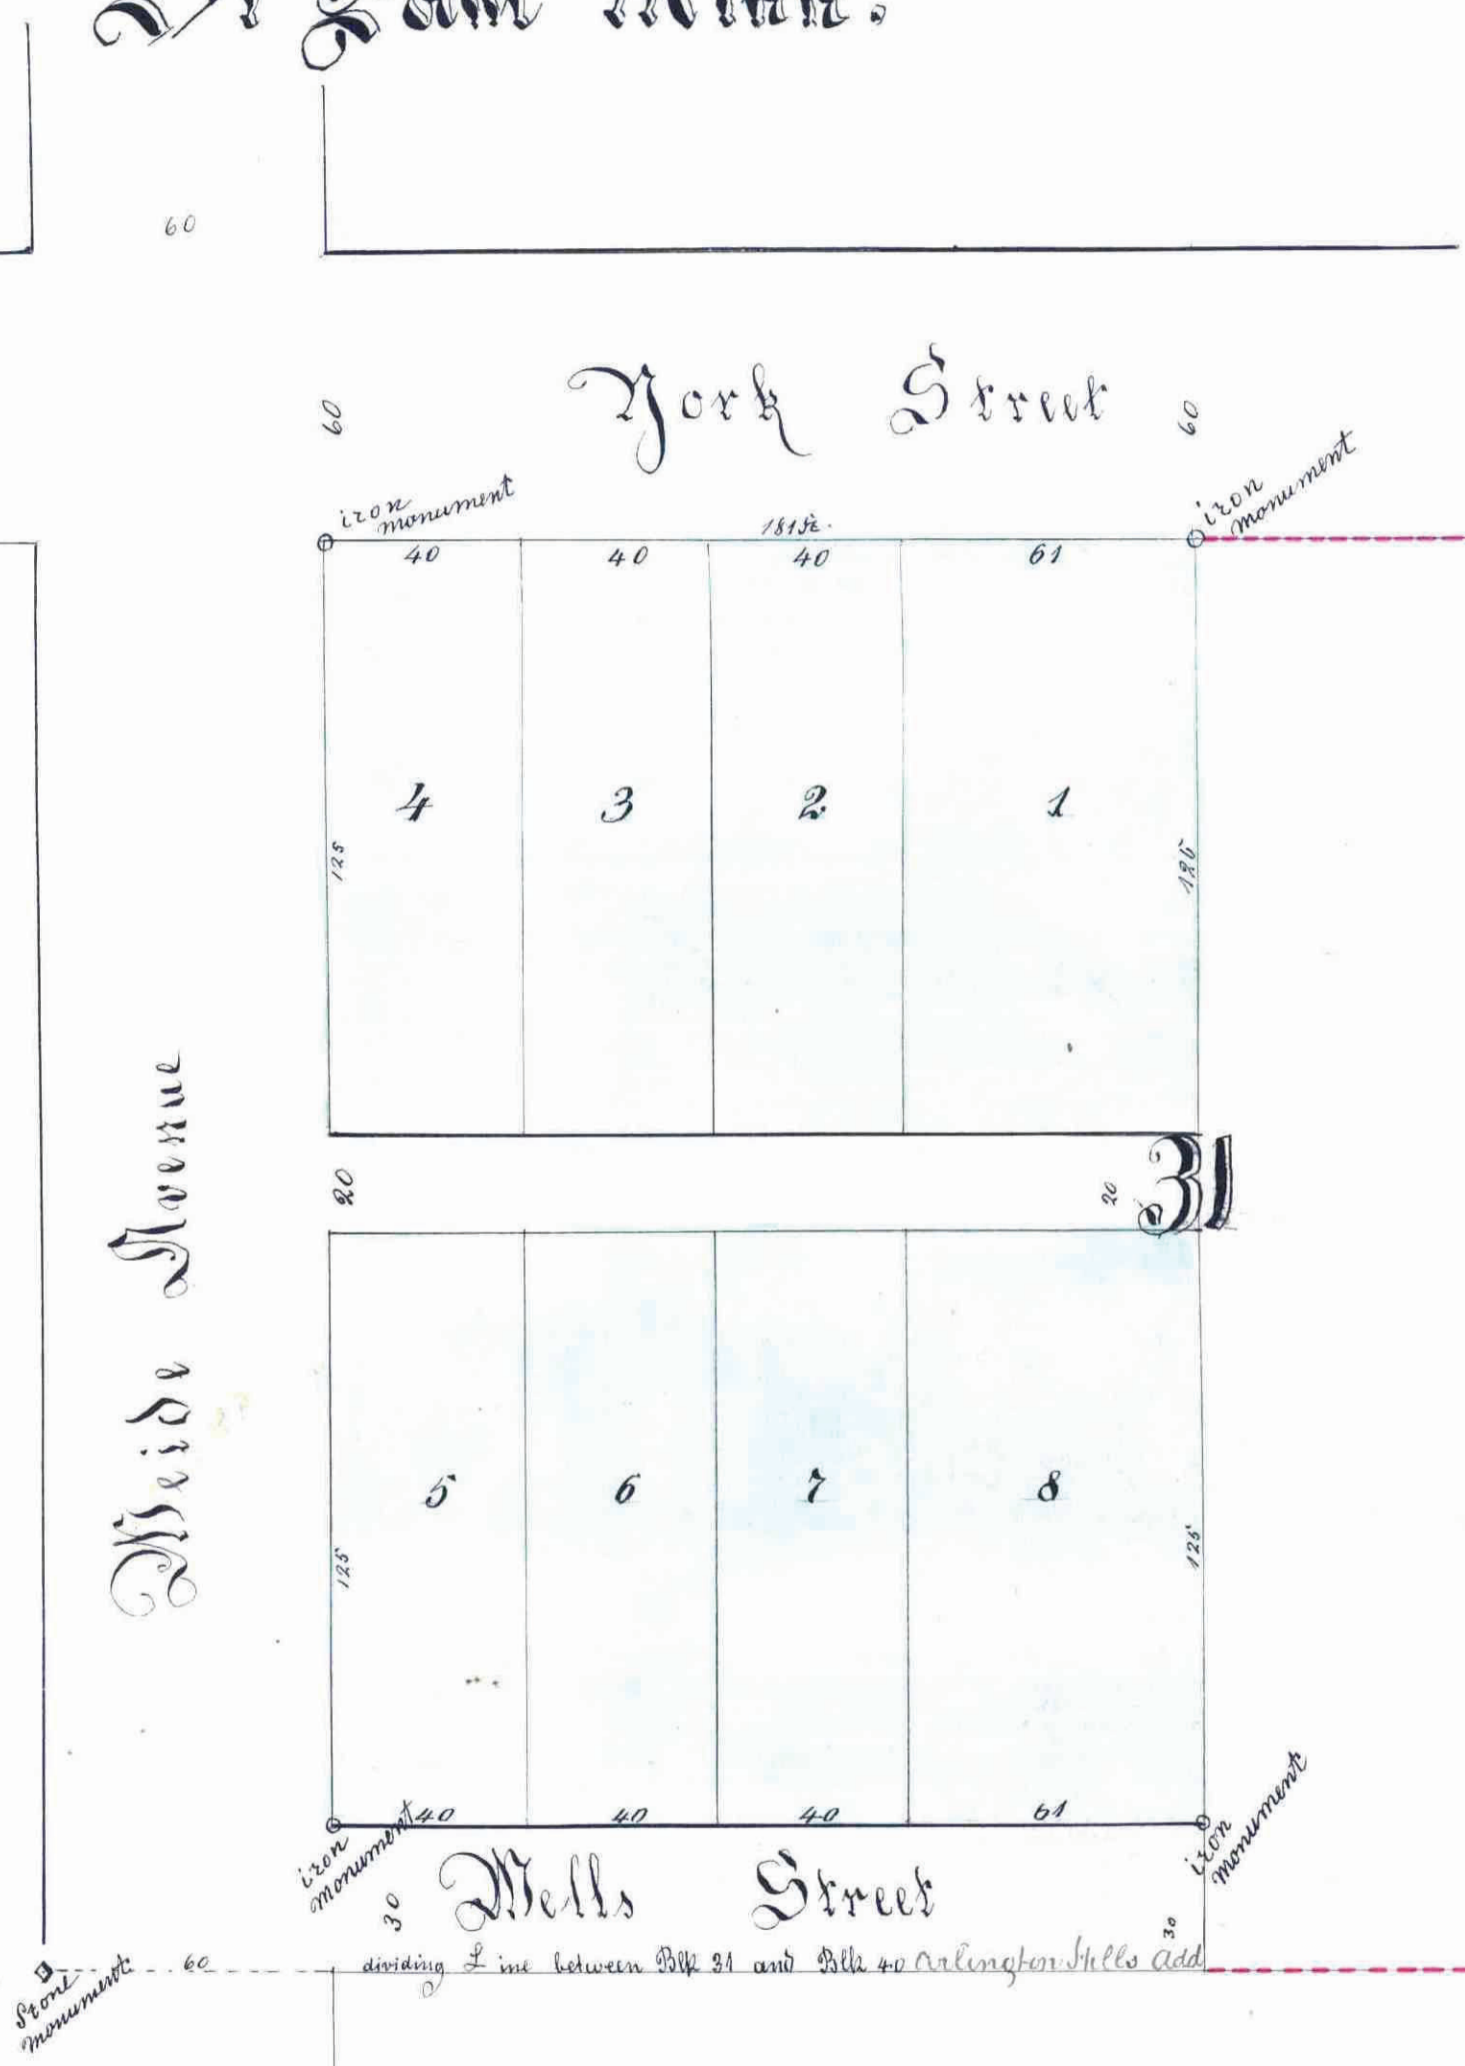

We the undersigned owners of the West 181 feet of Block 31 of Arlington Hills Ad-
dition to St Paul Minnesota, do hereby certify to having caused the same to
be surveyed and plotted as Chas. Weider's Subdivision of the West 181 feet
of Block 31 of Arlington Hills Addition to St Paul Minn.
as herein and hereon indicated, and we do hereby give and dedicate to the
public and for the public use forever the Street and alley as on this map or
plot is laid out and designated

In witness whereof we have hereunto set our hands and seals
this 20th day of April A.D. 1883
in presence of
Charles A. B. Weide
Louisa Weide.

Benjamin F. Schurmeier
State of Minnesota }
County of Ramsey } S.S.

before me a notary public in and for Ramsey Co.
State of Minnesota this 20th day of April 1883 in person appeared
Charles Weide and Louisa Weide his wife, to me personally known,
to be the parties described in, and who signed the above certificate
and they each acknowledged, that they executed the same freely and
voluntarily for the uses or purposes therein expressed

Benjamin F. Schurmeier
Notary Public
Ramsey County
Minnesota



Approved this 5 day of
May A. D. 1883.
J. S. Tolson
Wm. Starbuck
Plat Commissioner.

Office of City Engineer.
St. Paul Minn - May 14 1883.
Examined and approved.
W. A. Samson
City Engineer.

Taxes paid this 19th
day of May 1883
J. J. McCarty
County Auditor
Ramsey Co
Spec. Deam.

City Treasurers' Office,
ST. PAUL, MINN.
MAY 18 1883
ASSESSED & PAID.
Geo. R. King
City Treasurer

This plat document
is an UNOFFICIAL
copy of a
Subdivision Plat or
Registered Land Survey
and is made available for
information purposes only.
To obtain an official copy
please contact the Ramsey
County Recorder's Office.

STATE OF MINNESOTA, } ss.
County of Ramsey, }
OFFICE OF THE REGISTER OF DEEDS.
This is to certify that the within
instrument was filed for Record
in this office, at St. Paul, on the
19th day of May A. D.
1883 at 12 o'clock P. M., and
that the same was duly recorded
in Book 2 of Plate
pages 15
By _____
Deputy.