

39

STATE OF MINNESOTA, } ss.
 County of Ramsey, }
 OFFICE OF THE REGISTER OF DEEDS.
 This is to certify that the within instrument was filed for Record in this office, at St. Paul, on the 4th day of April, A. D. 1885 at 2 o'clock P. M., and that the same was duly recorded in Book W of Plate pages 39
 R. G. Wiley
 Register of Deeds.
 By _____ Deputy.

JOSEPH R. WEIDE'S SUBDIVISION OF BLOCK 24

ARLINGTON HILLS ADDITION TO THE CITY OF ST PAUL, MINN

SURVEYED BY GATES A. JOHNSON. C.E. IN MARCH 1885

SCALE: FIFTY FEET TO ONE INCH

I hereby certify to having surveyed and platted the property as described on this map as Joseph R. Weide's Subdivision of Block 24, Arlington Hills Addition to the city of St Paul, Minn. and have placed iron monuments at the corners of the block as hereon on this map shown and the same is correct

Gates A. Johnson
 Surveyor

We, Joseph R. Weide and Nellie M. Weide, his wife, owners of Block 24 of Arlington Hills Addition to the city of St Paul, Minn. do hereby certify to having caused the same to be surveyed and subdivided into lots as Joseph R. Weide's Subdivision of Block 24 Arlington Hills Addition to the city of St Paul, Minn. as hereon and herein indicated and do hereby give and dedicate to the public and for public use forever all the streets and alley as on this map or plat laid out and designated. In witness whereof we have hereunto set our hands and seals this 16 day of March, A. D. 1885

In presence of
 E. P. Wilgus
 J. G. Warner

Joseph R. Weide
 Nellie M. Weide

Be it known that on this 16th day of March, A. D. 1885 personally came before me Joseph R. Weide and Nellie M. Weide, his wife, to me personally known to be the same persons described in and who executed the foregoing instrument and acknowledged that they executed the same as their free act and deed.

Edmund P. Wilgus
 Notary Public, Ramsey County
 Minnesota

St Paul, March 17th 1885
 Examined and approved.

E. P. Wilgus } Plat Commission
 J. G. Warner }

I have examined this plat and recommend that it be approved and accepted by the Common Council of St Paul.

L. W. Rundlett
 City Engineer,
 St Paul, March 21 1885

I certify that Joseph R. Weide's Subdivision of Block 24 Arlington Hills Addition to the city of St Paul, Minn. as exhibited on this plat was accepted by the Common Council on the 17th day of March 1885 as an addition to this city


City Clerk, St Paul, Minn.

Auditor's Office, Ramsey County, Minn.
 Taxes paid

County Auditor

City Treasurer, St Paul, Minn. 1885.
 Assessments for local improvements paid

City Treasurer.

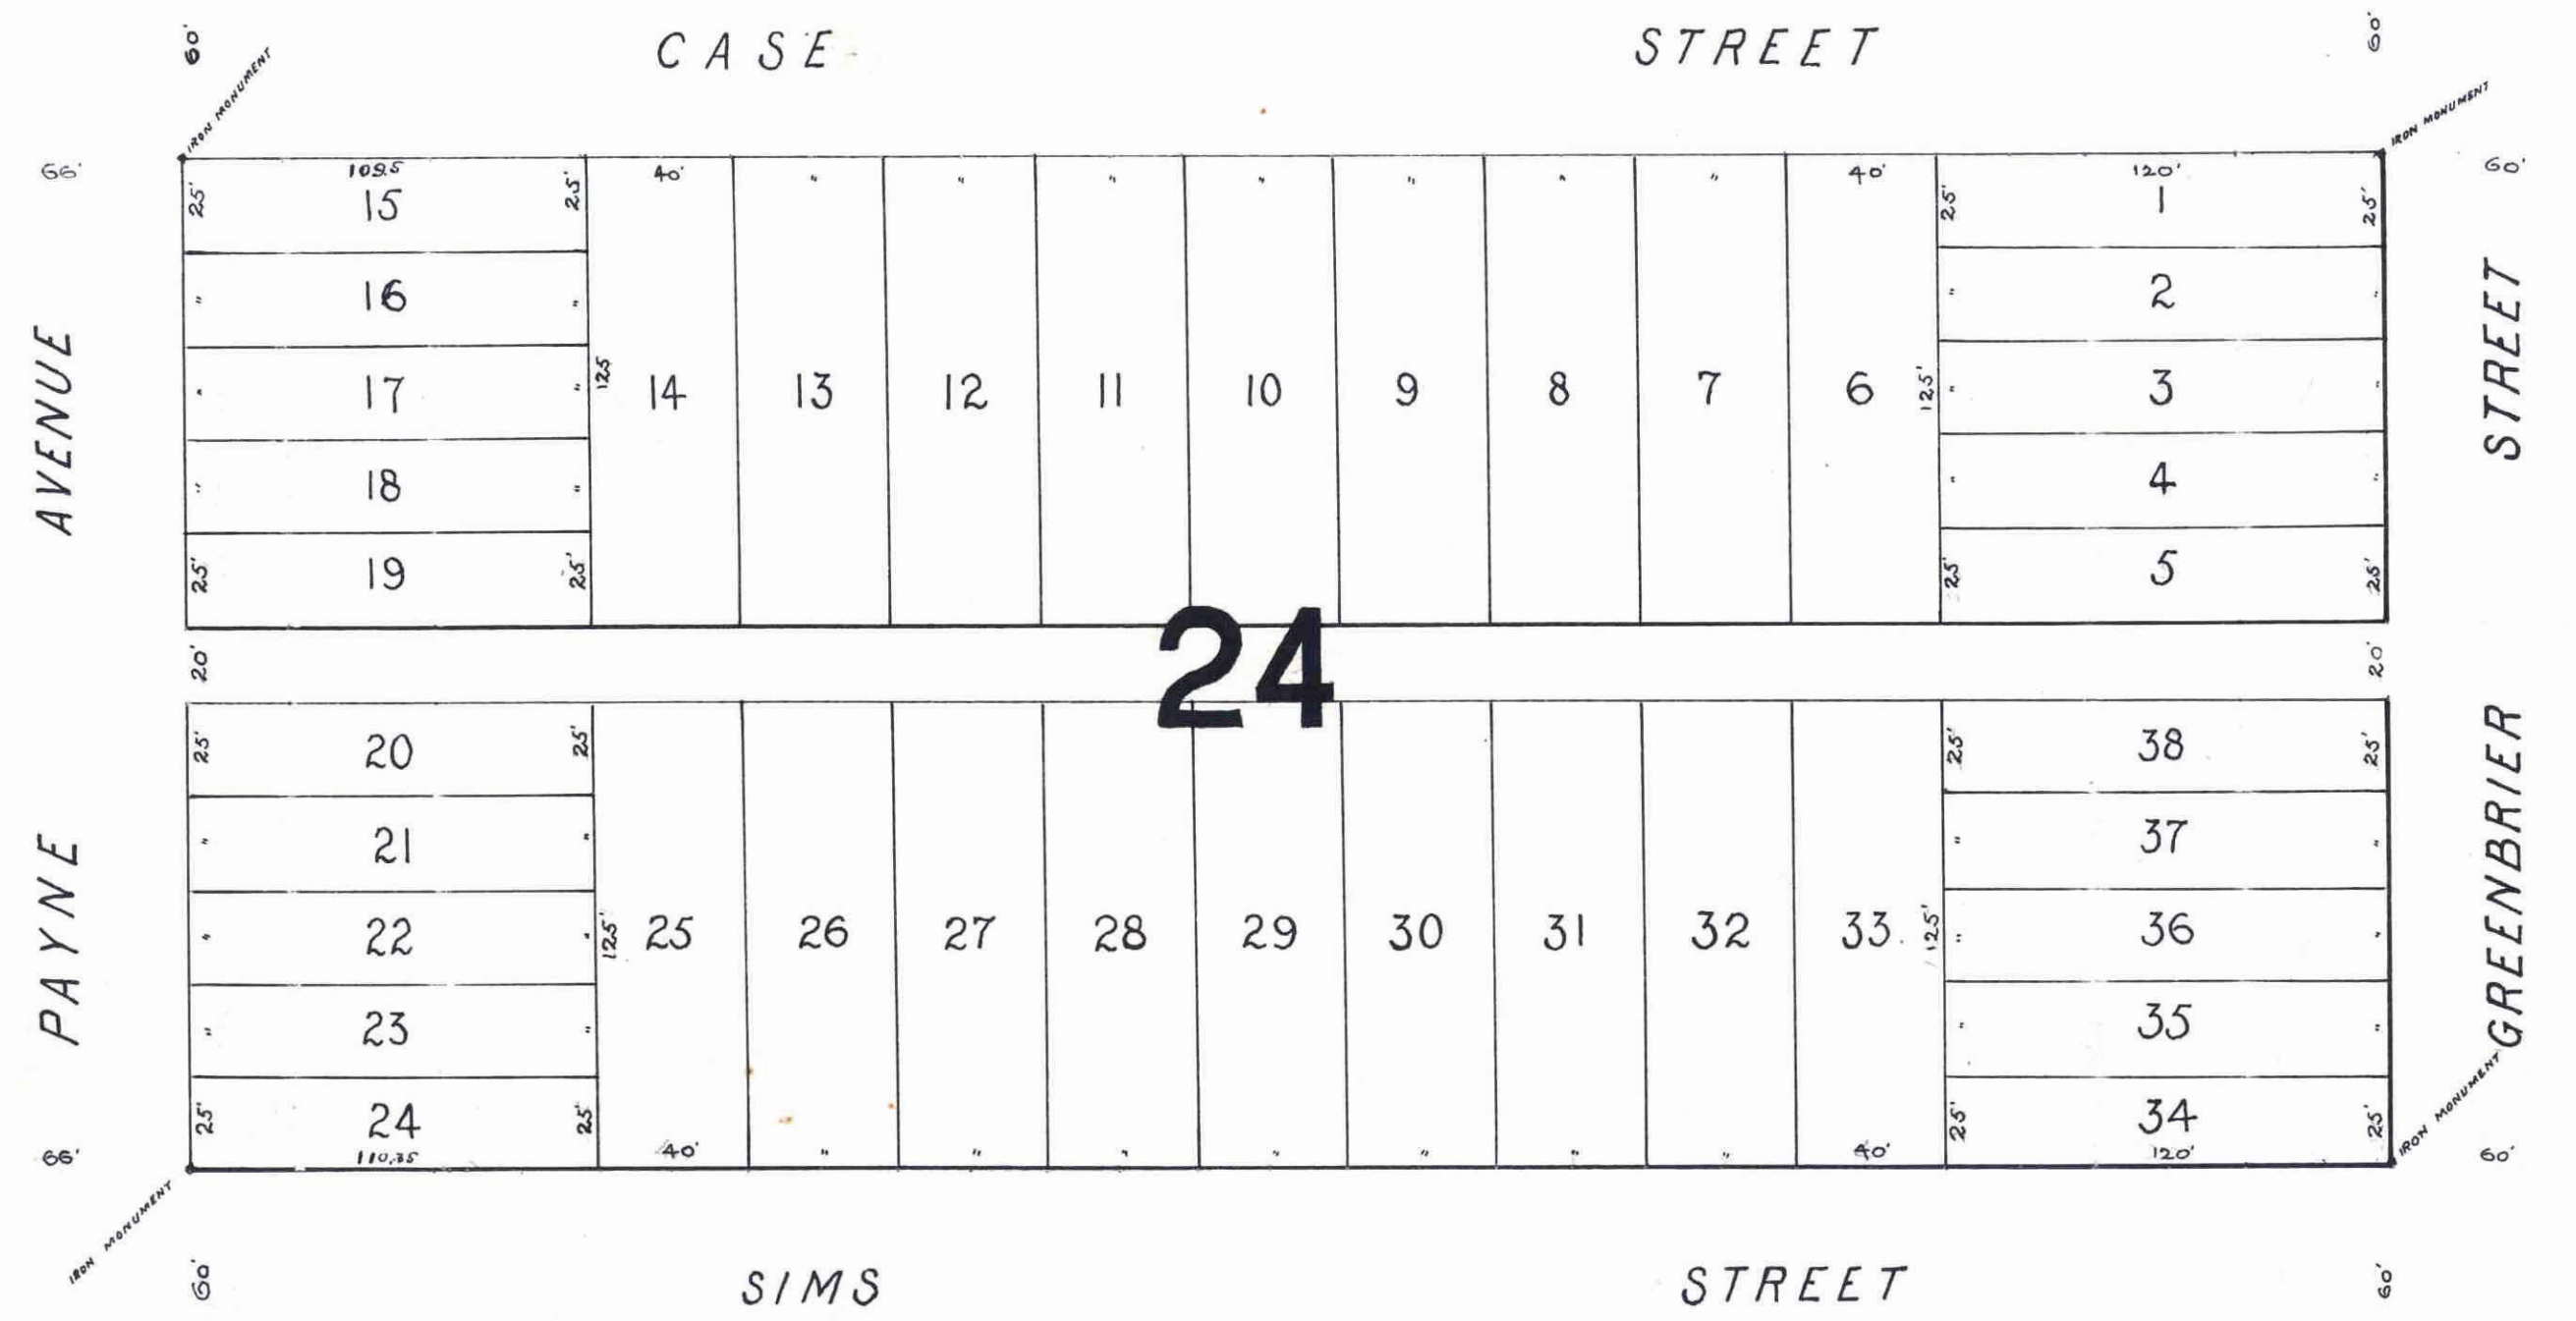

24

April 4th 1885
 Taxes paid and transfer
 entered
 James O'Brien
 County Auditor
 Per J. W. Engley Deputy

CITY TREASURER'S OFFICE
 ST. PAUL, MINN.
 APR 4 1885
 ASSESSMENTS PAID
 George Rens
 CITY TREAS.
 aickls