


THE STRAND

ADDITION NO. 2.

SCALE 30 FT. : 1 IN.
• Indicates Iron.

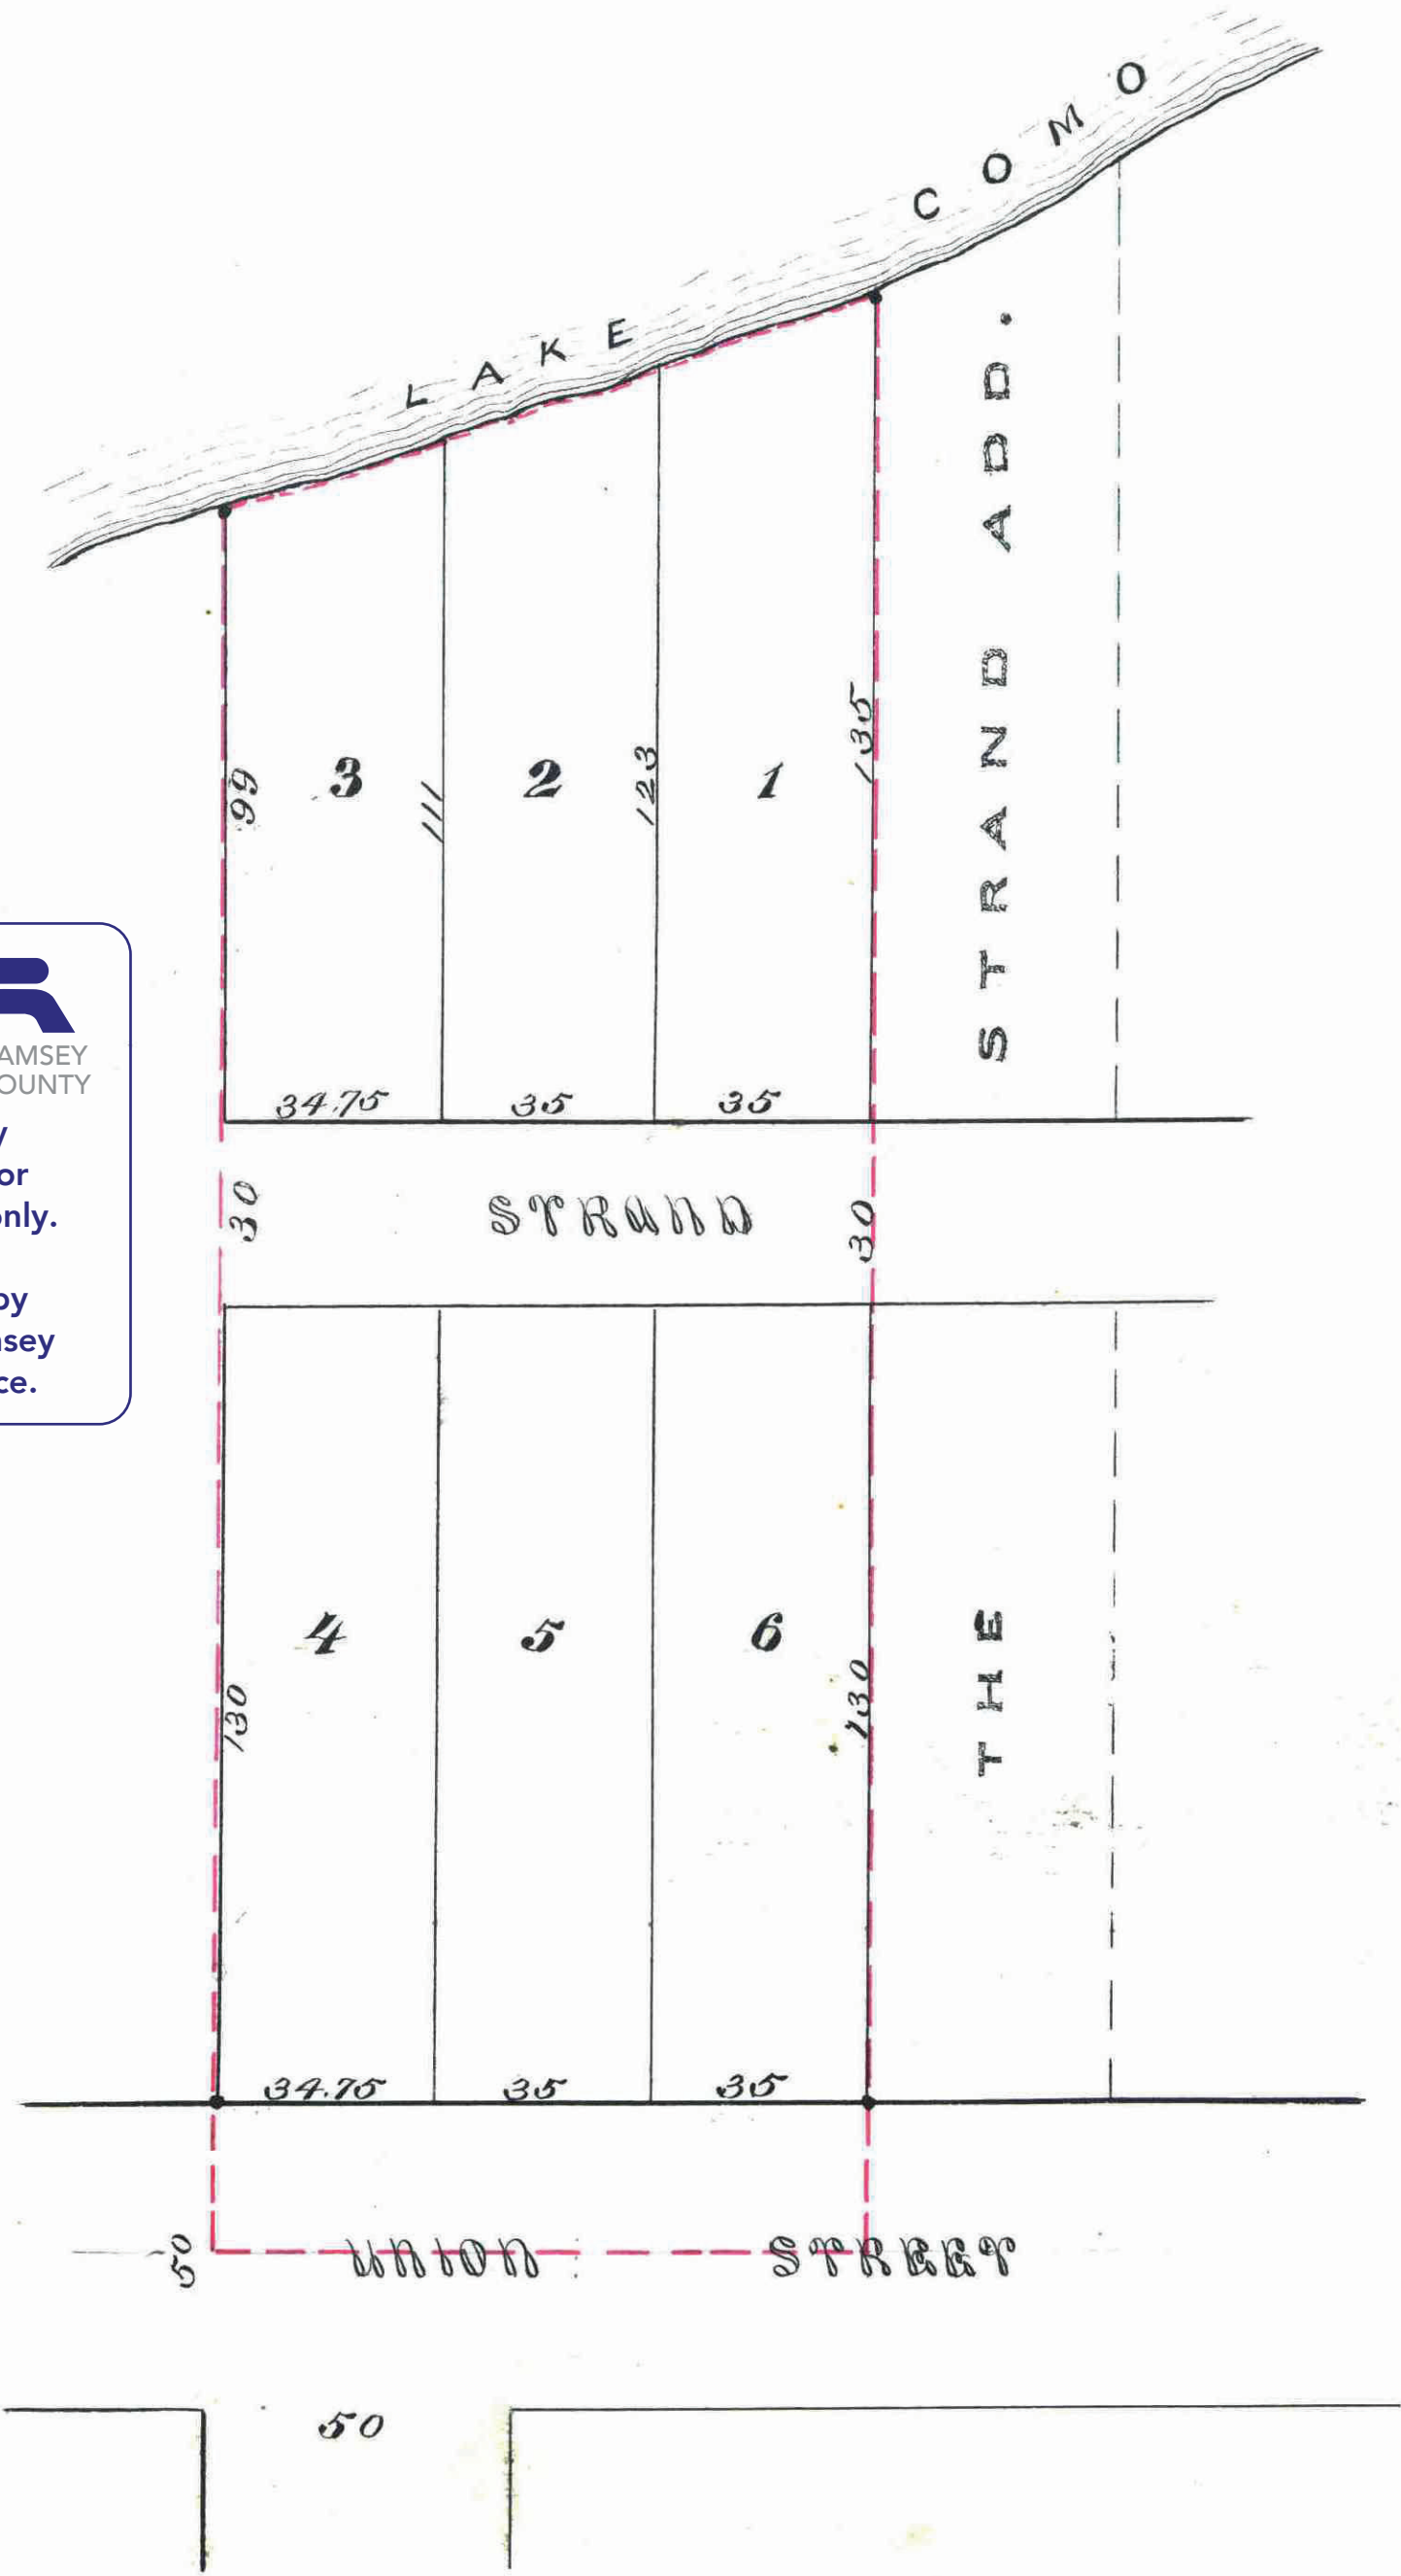

This plat document is an UNOFFICIAL copy of a Subdivision Plat or Registered Land Survey and is made available for information purposes only.

To obtain an official copy please contact the Ramsey County Recorder's Office.



I hereby certify to having surveyed and platted the property as described on this map as The Strand Addition No. 2. and have placed iron monuments at the corners as herein indicated and the same is correct.

St Paul Minn March 4th 1886.

D. L. Curtice.
Surveyor.

State of Minnesota } ss. On this 15th day of March A.D. 1886 before me the undersigned personally appeared D. L. Curtice
County of Ramsey } to me well known, and acknowledged that he executed the foregoing certificate as his own free act and deed.

Jan Startley
Notary Public
Ramsey Co. Minn.

This is to certify that we Nicholas Hardy and Elizabeth Hardy his wife are the proprietors and owners of the east 1/2 of Lot 20 "Lake Coma Villas" and have caused the same to be surveyed and platted, and hereafter known as The Strand Addition No. 2 as shown by this plat and hereby dedicate the streets and alleys as herein indicated.

Witness our hands and seals, this sixth day of March A.D. 1886.

In presence of
J. H. ...
...

Nicholas Hardy
Elizabeth Hardy

State of Minnesota } ss. On this sixth day of March A.D. 1886 before me the undersigned personally appeared Nicholas Hardy and
County of Ramsey } Elizabeth Hardy his wife to me well known and acknowledged that they executed the foregoing certificate as their own free act and deed, for the uses and purposes therein expressed.

Notary Public
Ramsey Co. Minn.

Accepted and approved this 15th day of March A.D. 1886

{ J. P. Holson }
{ Jan Startley } PLAT
{ J. A. Van Slyke } Commission.

I hereby recommend the acceptance of the within plat by the Common Council,
Dated St Paul Minn March 16th 1886

L. W. Reynolds
City Engineer.

Accepted by the Common Council of the City of St Paul on the 16th day of March 1886.

City Clerk.

St Paul Minn April 13 1886.

Assessments paid

George Rign
City Treasurer.

Jan Uichet
St Paul.
Minn.

STATE OF MINNESOTA } ss.
County of Ramsey }
Office of the Register of Deeds.
This is to certify that the within instrument was filed for Record in this Office, at St. Paul, on the 15th day of March A. D. 1886 at 10^o clock A. M., and that the same was duly recorded in Book... of... pages...
By...
Register of Deeds.
Deputy.

St Paul Minn April 13 1886

Taxes paid and transfers entered.

Jan O'Brien
County Auditor.
Ramsey County.
Minn.