

We Ansel Oppenheim Pres. and William D. Cornish, Sec. duly elected officers of the St. Paul Real Estate Syndicate of the City of St. Paul, County of Ramsey, State of Minnesota, do hereby certify that the St. Paul Real Estate Syndicate is the owner of the following described property, viz: the N. 1/2 of the N. 1/2 of the N. 1/2 of the N. E. 1/4 Sec. 35, T. 29, R. 23, and that it has caused the same to be surveyed and platted as shown by the within map to the end that the same may be recorded as the law directs; and that this certificate is made by authority of the Board of Directors of said Corporation, and that it does hereby dedicate to the public and for the public use forever, all the streets and alleys shown on the within map.

In testimony whereof witness our hands and affixed corporate seal, this 20th day of June A. D. 1882.

In presence of *F. L. Olmstead*
Amos Williams

Ansel Oppenheim Pres.
W. D. Cornish Sec.

SYNDICATE No 4 ADDITION

Surveyed & drawn
1882.
By
Simons & Howe
St. PAUL.


SCALE: 1 IN = 100 FT.

Ramsey County } S.S.
State of Minnesota }
I, *F. L. Olmstead* a Notary Public within and for said County of Ramsey, do hereby certify that on this day personally came before me *Ansel Oppenheim* and *William D. Cornish*, Sec. officers of the St. Paul Real Estate Syndicate, by me known to be the persons described in, and who executed the foregoing certificate, and acknowledged having executed the same freely and for the purposes therein expressed.

Witness my hand and notarial seal this 20th day of June A. D. 1882.

F. L. Olmstead
Notary Public,
Ramsey County.

This plat document is an UNOFFICIAL copy of a Subdivision Plat or Registered Land Survey and is made available for information purposes only. To obtain an official copy please contact the Ramsey County Recorder's Office.

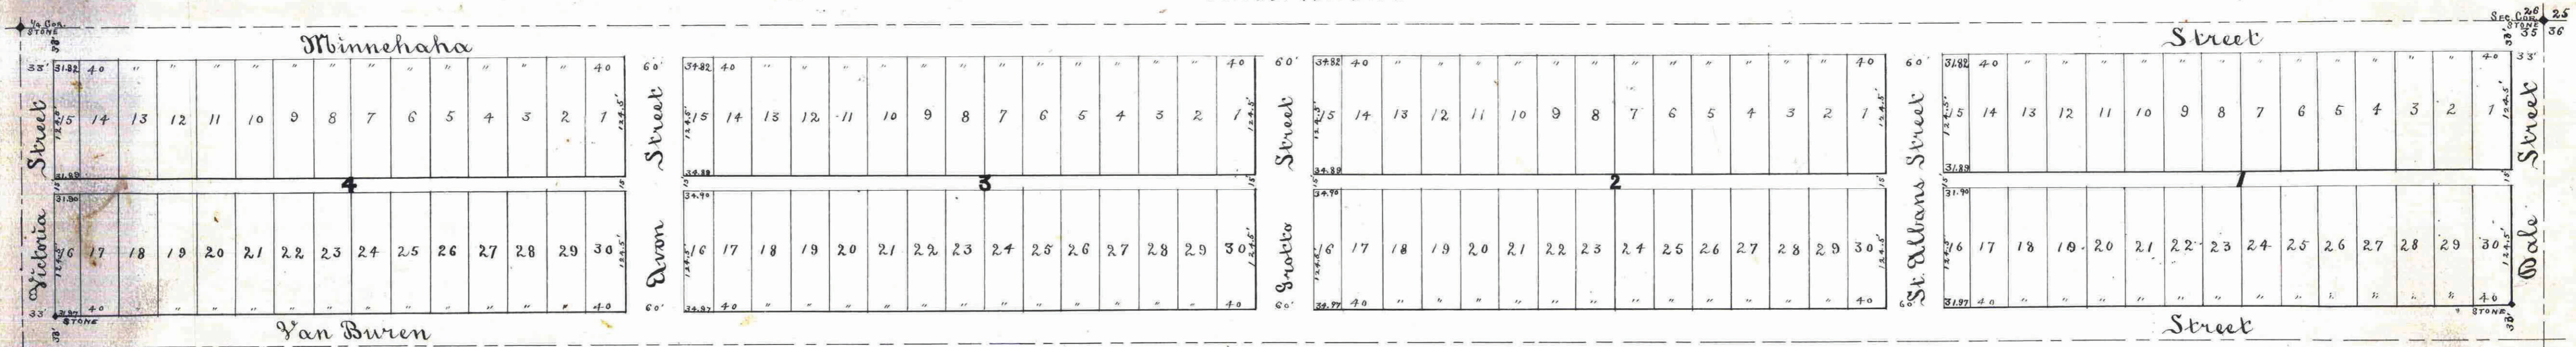

We the undersigned do hereby certify to having surveyed and platted the above described property and that the same is correct; also to having placed stone monuments as shown by the above map, as reference points for future surveys.

Simons & Howe
Civil Engineers.

STATE OF MINNESOTA, } ss.
County of Ramsey, }
OFFICE OF THE REGISTER OF DEEDS.
This is to certify that the within instrument was filed for Record in this office, at St. Paul, on the 22nd day of July A. D. 1882 at 3 o'clock P.M., and that the same was duly recorded in Book 4 of Plats page 32.

W. H. Minnau
Register of Deeds
By *W. H. Minnau* Deputy.

Approved: *L. D. Johnson* Plat Commissioner
James Stankey
Wm. A. Paullyke

Tarver Paid
J. M. Cardy
County Auditor
for Salt City

I hereby certify that I have examined the above plat and recommend its approval.

L. W. Rundlett
City Engineer.

Accepted by *Cam*
Carroll Secy. *Paul*
July 7, 1882
W. H. Minnau
City Clerk

City Treasurer's Office,
ST. PAUL, MINN.
JUL 12 1882
ASSESSMENT PAID.
Geo. Reis City Treas.