


15

Swanstrom's Re-arrangement

Of lots 10 and 11 Block 8 of
Warren and Winslow's Addition
to St. Paul

Scale: 1 in. = 20 feet.

HAWLEY & NEWELL
Civil Engineers.

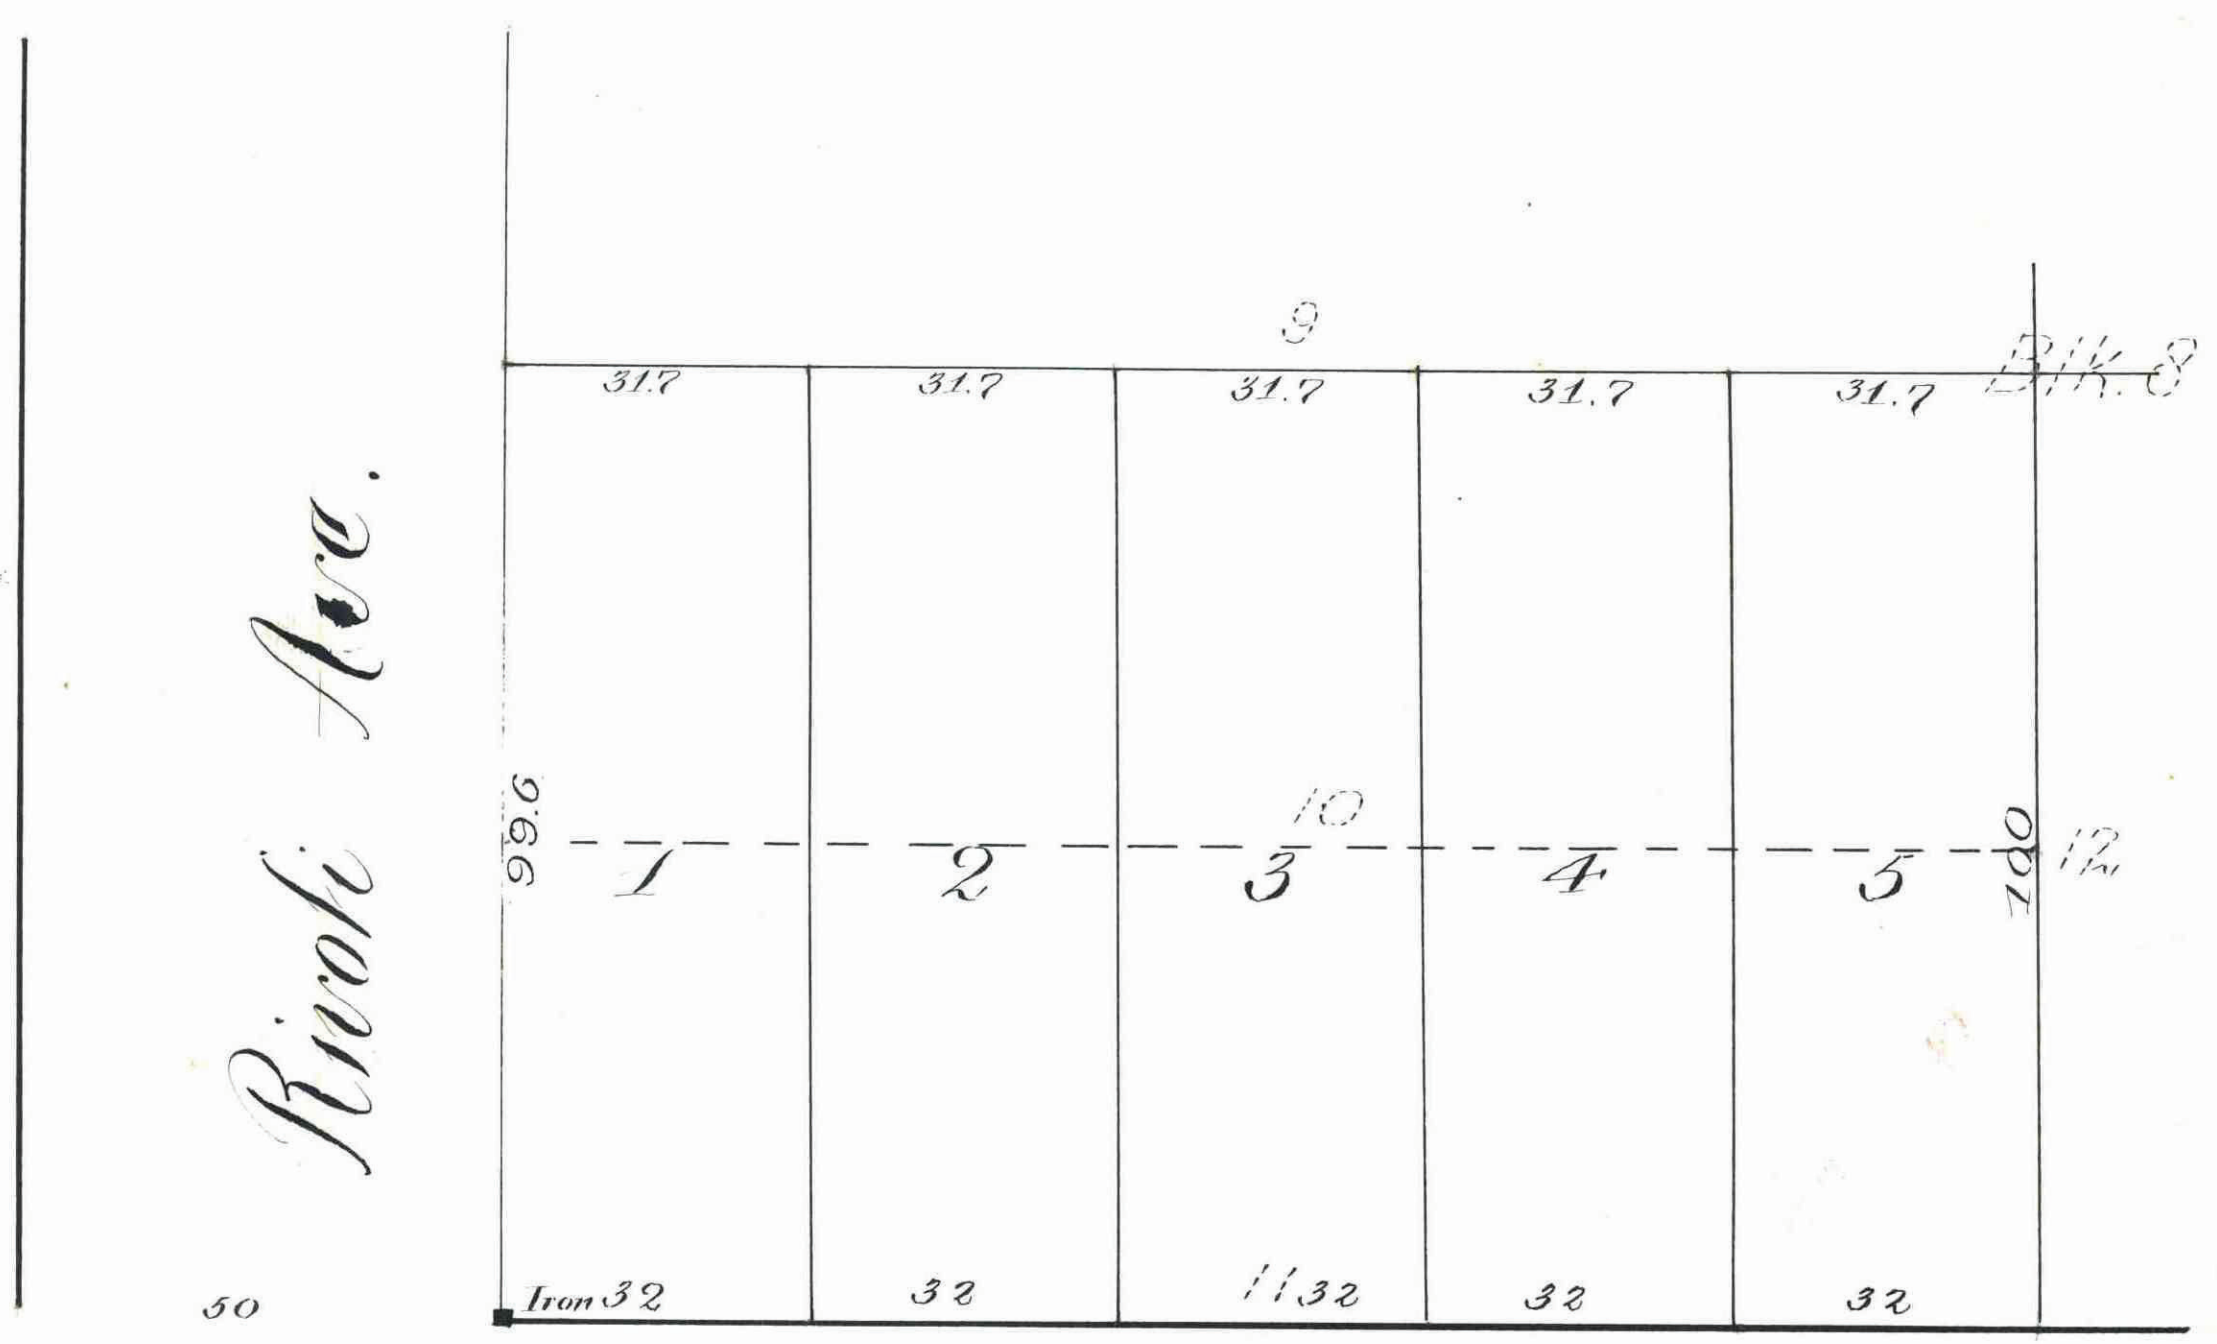

STATE OF MINNESOTA,)
County of Ramsey,) S.S.
This is to certify that the within
instrument was filed for record
in this Office, at St. Paul, on the
23rd day of October, A.D.
1886, at 10:30 o'clock A.M., by
that the same was duly recorded in
Book No. 4 of Plat 45
pages 15
By R. C. L. Key
Register of Deeds

This plat document
is an UNOFFICIAL
copy of a
Subdivision Plat or
Registered Land Survey
and is made available for
information purposes only.

To obtain an official copy
please contact the Ramsey
County Recorder's Office.

ACCEPTED AND APPROVED THIS
4th day of October

A. D. 1886.
J. H. Stanley
W. H. H. H. H.
Plat Commissioners.

We the undersigned owners of Lots
ten (10) and eleven (11) of Block
Eight (8) of Warren & Winslow's Addition
to St. Paul, do hereby certify that we
have caused the same to be re-ar-
ranged & platted as the map shows
& hereafter known as "Swanstrom's
Re-Arrangement of Lots 10 & 11 Block 8
of Warren & Winslow's Addition to St. Paul"
between our hands & Seals this
28 day of September A.D. 1886
In presence of } Joshua H. Sanders
William F. Johnson }
James Ward }
Ed. Ramsey }
Chas. A. M. }
to }
Warren }

County of Ramsey } S.S.
State of Minnesota }
On this Twenty Eighth day of September
A. D. 1886, personally came before the undersigned, a Notary
Public in and for said county,
Joshua H. Sanders
to me well known, and acknowledged that he executed the fore-
going certificate as his own free act and deed.
William F. Johnson
Notary Public,
Ramsey County,
Minn.

~~We hereby certify that this map or plat is
a true & correct copy of an original plat
or map of said re-arrangement this
day accepted & approved by the Common
Council Oct. 14th 1886~~

~~J. H. Stanley
W. H. H. H.
Plat Commissioners~~

City of St. Louis } S.S.
County of Missouri }
On this Second day of October
A. D. 1886, personally came before the undersigned
James Ward
to me well known, and acknowledged that he executed the fore-
going certificate as his own free act and deed.
Ed. Ramsey
Notary Public,
St. Louis, Mo. County.

Accepted and Approved by the
Common Council of the City of
St. Paul on the 19th day
of October A. D. 1886
W. H. H. H.
City Clerk.

I hereby recommend the acceptance of
the within plat by the Common Council
W. H. H. H.
City Engineer.

We hereby certify that we have
surveyed & re-arranged the
property as described on this
map & have placed an iron
monument as indicated & the
same is correct
Hawley & Newell
Civil Engineers

OFFICE OF
COUNTY TREASURER,
ST. PAUL, MINN.
OCT 28 1886

1886 TAX
W. H. H. H.
County Clerk

CITY TREASURER'S OFFICE
ST. PAUL, MINN.
OCT 23 1886
W. H. H. H.
CITY TREAS.

Taxes paid Oct 23rd 1886
James Ward
County Auditor
Ramsey Co. Minn.
Assessments
City Treasurer, St. Paul.