


# Wayne's ADDITION

To The  
**City of St. Paul**  
MINN.

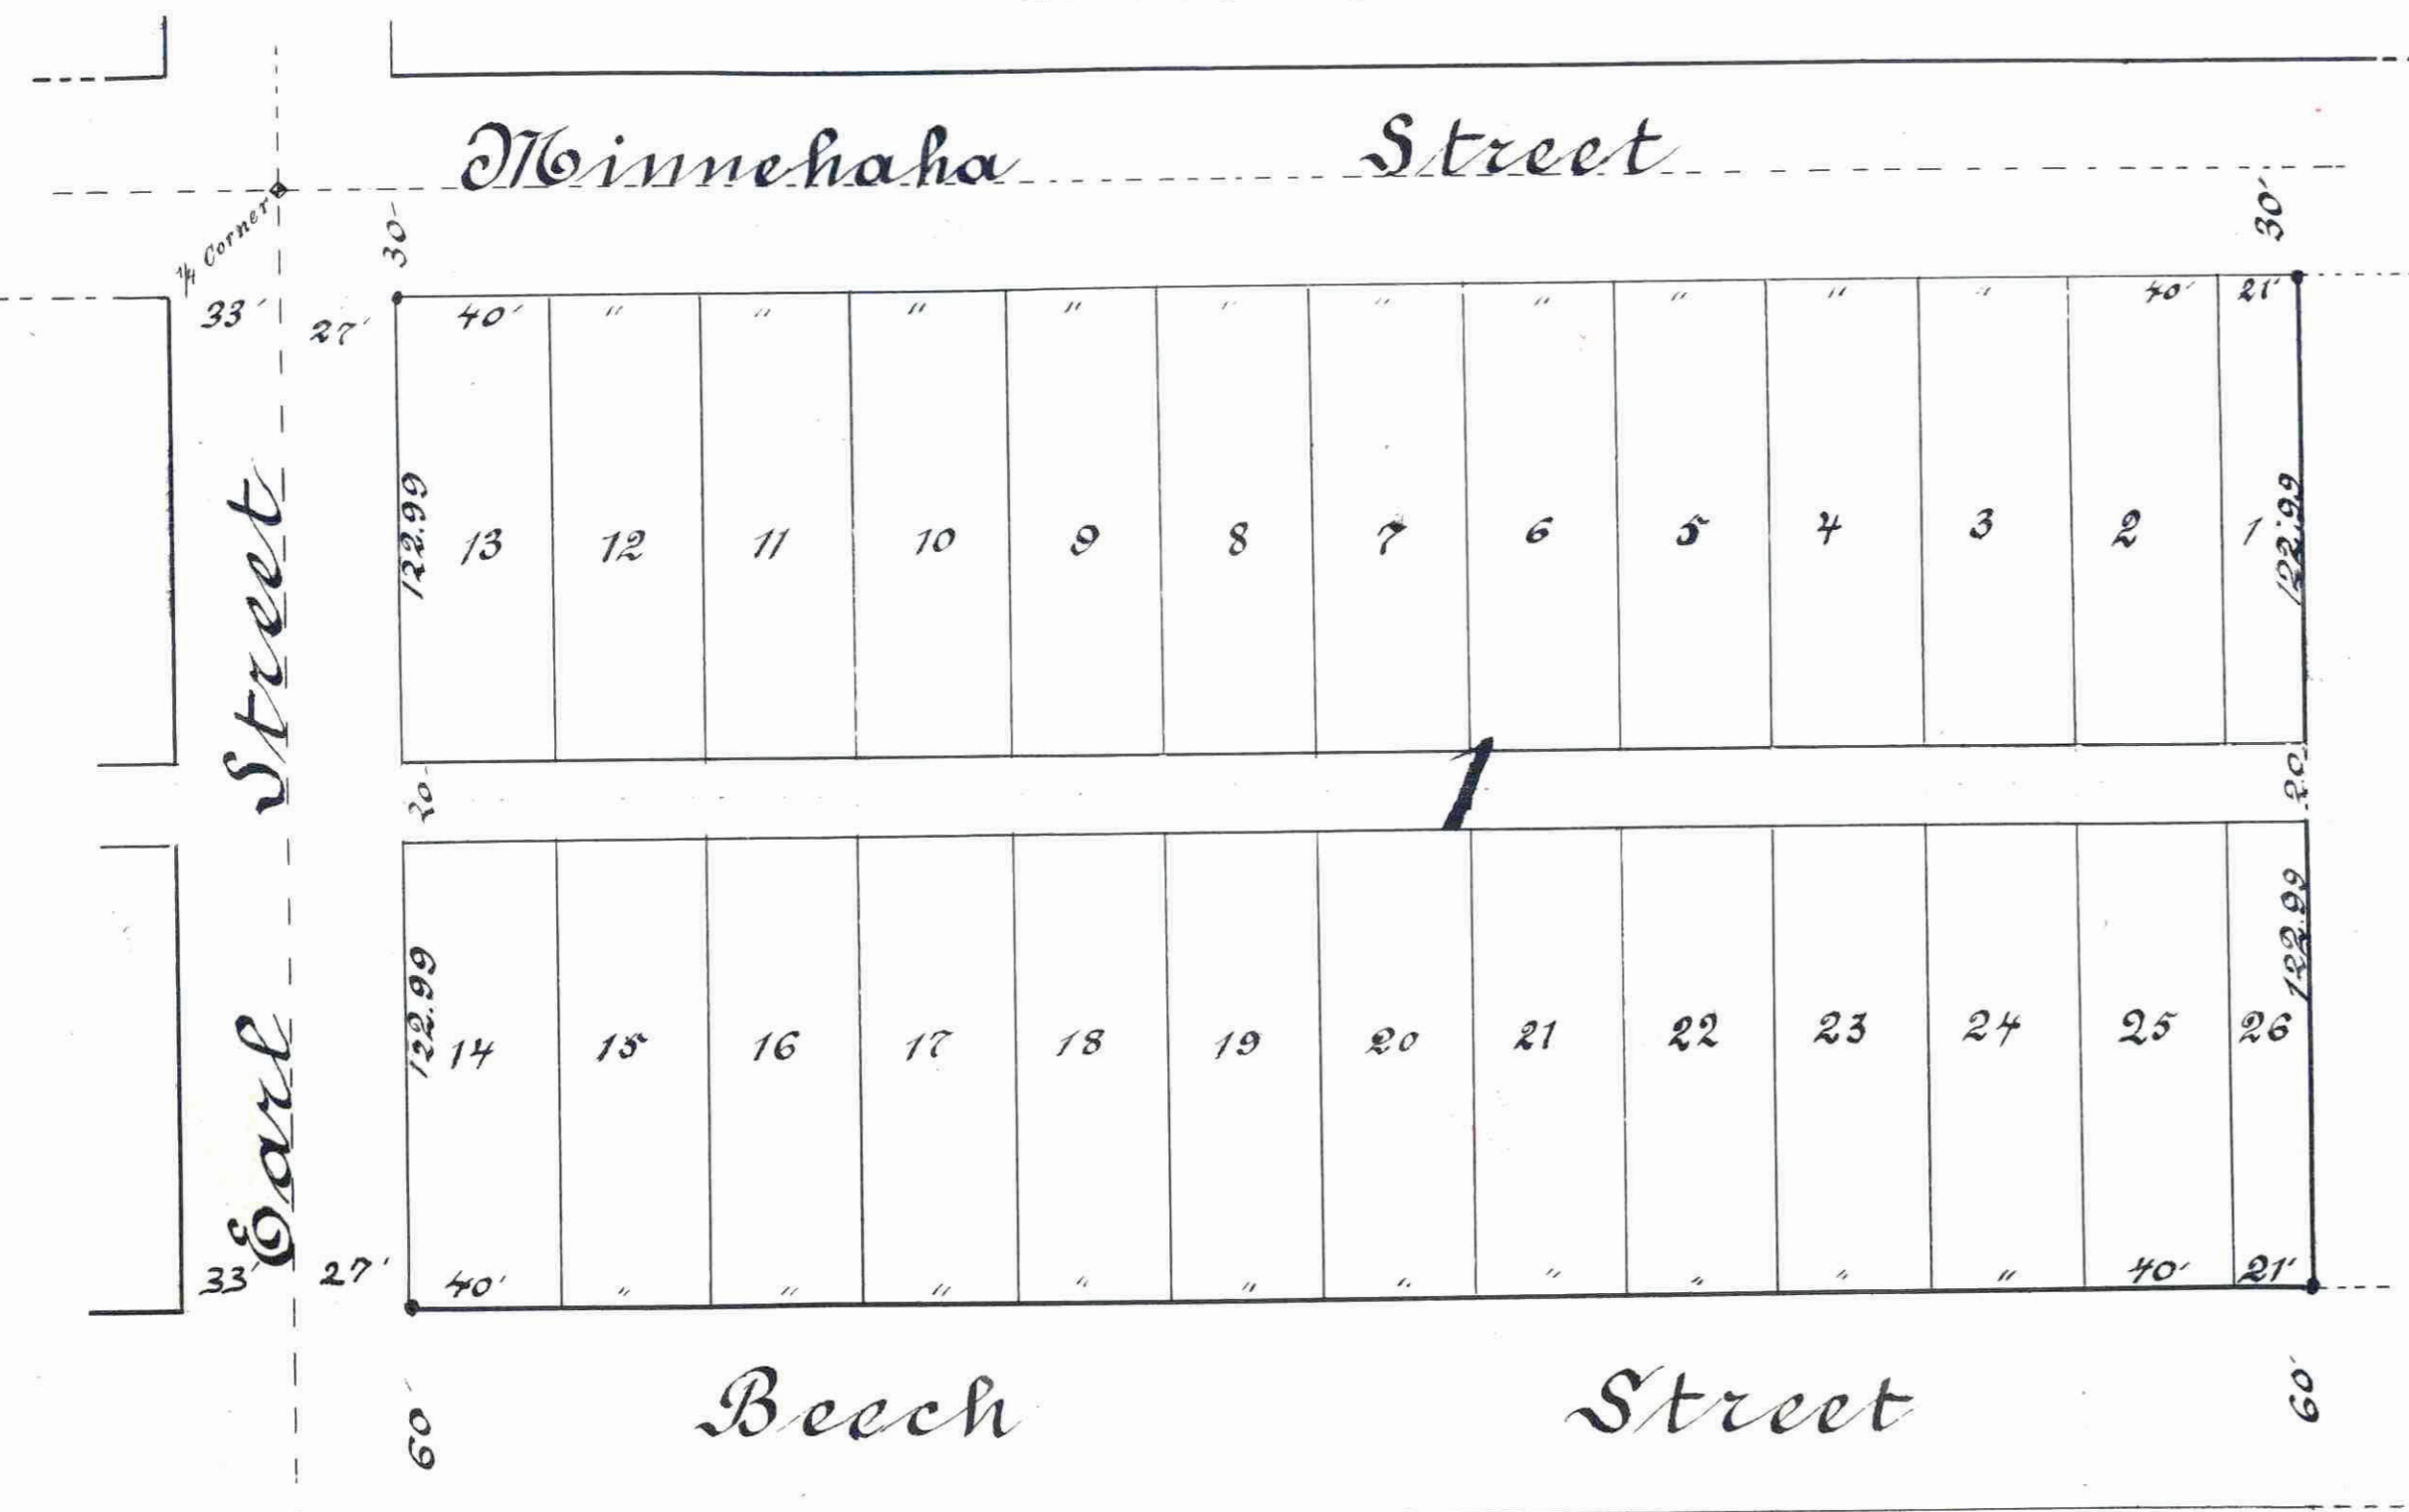

• Indicates iron monument

This plat document is an UNOFFICIAL copy of a Subdivision Plat or Registered Land Survey and is made available for information purposes only.

To obtain an official copy please contact the Ramsey County Recorder's Office.

STATE OF MINNESOTA, ss.  
County of Ramsey, } ss.  
Office of the Register of Deeds.  
This is to certify that the within instrument was filed for Record in this office, at St. Paul, on the ... day of August, A. D. 1886 at ... o'clock A. M., and that the same was duly recorded in Book No. 2 of ... pages.

By: R. B. ... Register of Deeds.

Scale 50 ft = 1 in

I hereby certify to having surveyed and platted the property as described on this map as Wayne's Addition and have placed iron monuments at the corners of each and every block as shown on this map and the same is correct

E. W. Cummings  
Surveyor. 8

State of Minnesota }  
County of Ramsey } On this 26<sup>th</sup> day of April 1886  
personally appeared before the undersigned E. W. Cummings to me well known and acknowledged that he executed the foregoing certificate as his own free act and deed

Harmon H. Phillips  
Notary Public  
Ramsey Co., Minn.

This is to certify that we Cortlandt Parker and Elizabeth Parker his wife-by Eugene Ward our attorney in fact - Proprietors of the northeast quarter of Section 33, Township 29 Range 22 have caused the same to be surveyed and platted and hereafter known as Wayne's Addition to the city of St. Paul as shown by this plat and hereby dedicate to the public, and for the public use forever all the streets, avenues and alleys as herein indicated

Witness our hands and seals this 26<sup>th</sup> day of May 1886

In presence of  
E. A. Hogle  
C. J. ...  
Cortlandt Parker  
By Eugene Ward his atty in fact.  
Elizabeth Parker  
By Eugene Ward his atty in fact.

State of Minnesota }  
County of Ramsey } On this 11<sup>th</sup> day of May 1886  
personally came before me Eugene Ward to me known to be the person who executed the foregoing instrument in behalf of Cortlandt Parker and Elizabeth Parker his wife and he acknowledged that he executed the foregoing instrument for the uses and purposes therein expressed as the free act and deed of said Cortlandt Parker and Elizabeth Parker his wife

Notary Public  
Ramsey Co., Minn.

Accepted and approved this 10<sup>th</sup> day of May 1886

W. H. ...  
Plat Commission.

I hereby recommend the acceptance of the within plat by the common council

L. W. ...  
City Engineer.

Accepted by the common council of the City of St. Paul on the 27<sup>th</sup> day of May 1886

...  
City Clerk.

Taxes paid by sale August 4<sup>th</sup> 1886  
James O'Brien  
County Auditor.

OFFICE OF  
COUNTY TREASURER,  
ST. PAUL, MINN.  
AUG 4 1886  
1885 TAX PAID.  
W. B. ...  
Blasdel

Assessments paid by sale August 4, 1886  
Garnet ...  
City Treasurer.