

# JOSEPH R. WEIDE'S SUBDIVISION OF BLOCK 27

ARLINGTON HILLS ADDITION

SAINT PAUL, MINN

SURVEYED BY GATES A. JOHNSON, CE. IN APRIL, 1884.

SCALE: 50 FEET TO ONE INCH

I hereby certify to having surveyed and subdivided and platted as described on this map as Joseph R. Weide's Subdivision of Block 27 Arlington Hills Addition to St. Paul, Minn. and to having placed iron monuments at all the points as indicated on this map.

Gates A. Johnson  
Surveyor and Civil Eng'r

We, Joseph R. Weide and Nellie M. Weide, his wife, owners of Block 27 Arlington Hills Addition to St. Paul, Minn. do hereby certify to having caused the same to be surveyed and subdivided into lots as Joseph R. Weide's Subdivision of Block 27 Arlington Hills Addition to St. Paul, Minn. as hereon and herein indicated and do hereby give and dedicate to the public for public use forever all the streets and alleys as on this map or plat laid out and designated. In witness whereof we have hereunto set our hands and seals this 3<sup>rd</sup> day of May A.D. 1884.

In presence of  
Edmund P. Wilque

Joseph R. Weide  
Nellie M. Weide

Be it known that on this 3<sup>rd</sup> day of May A.D. 1884, personally came before me Joseph R. Weide and Nellie M. Weide, his wife, to me personally known to be the same persons described in and who executed the foregoing instrument and acknowledged that they executed the same freely and voluntarily for the uses and purposes hereon expressed.

Edmund P. Wilque  
Notary Public

St. Paul, May 3<sup>rd</sup> 1884.

Examined and approved

H. S. Folsom  
Jas. Starkey  
Wm. A. Van Slyke } Plat Commission.


Engineer's Office May 7<sup>th</sup> 1884  
I have examined this plat and recommend that it be approved and accepted by the Common Council of St. Paul.

W. H. Jones  
City Engineer

St. Paul May 12 1884.

I certify that Joseph R. Weide's Subdivision of Block 27 Arlington Hills Addition to St. Paul, Minn. as exhibited on this plat was accepted by the Common Council on the 8<sup>th</sup> day of May 1884 as an addition to this city.

W. H. Jones  
City Clerk St. Paul, Minn.

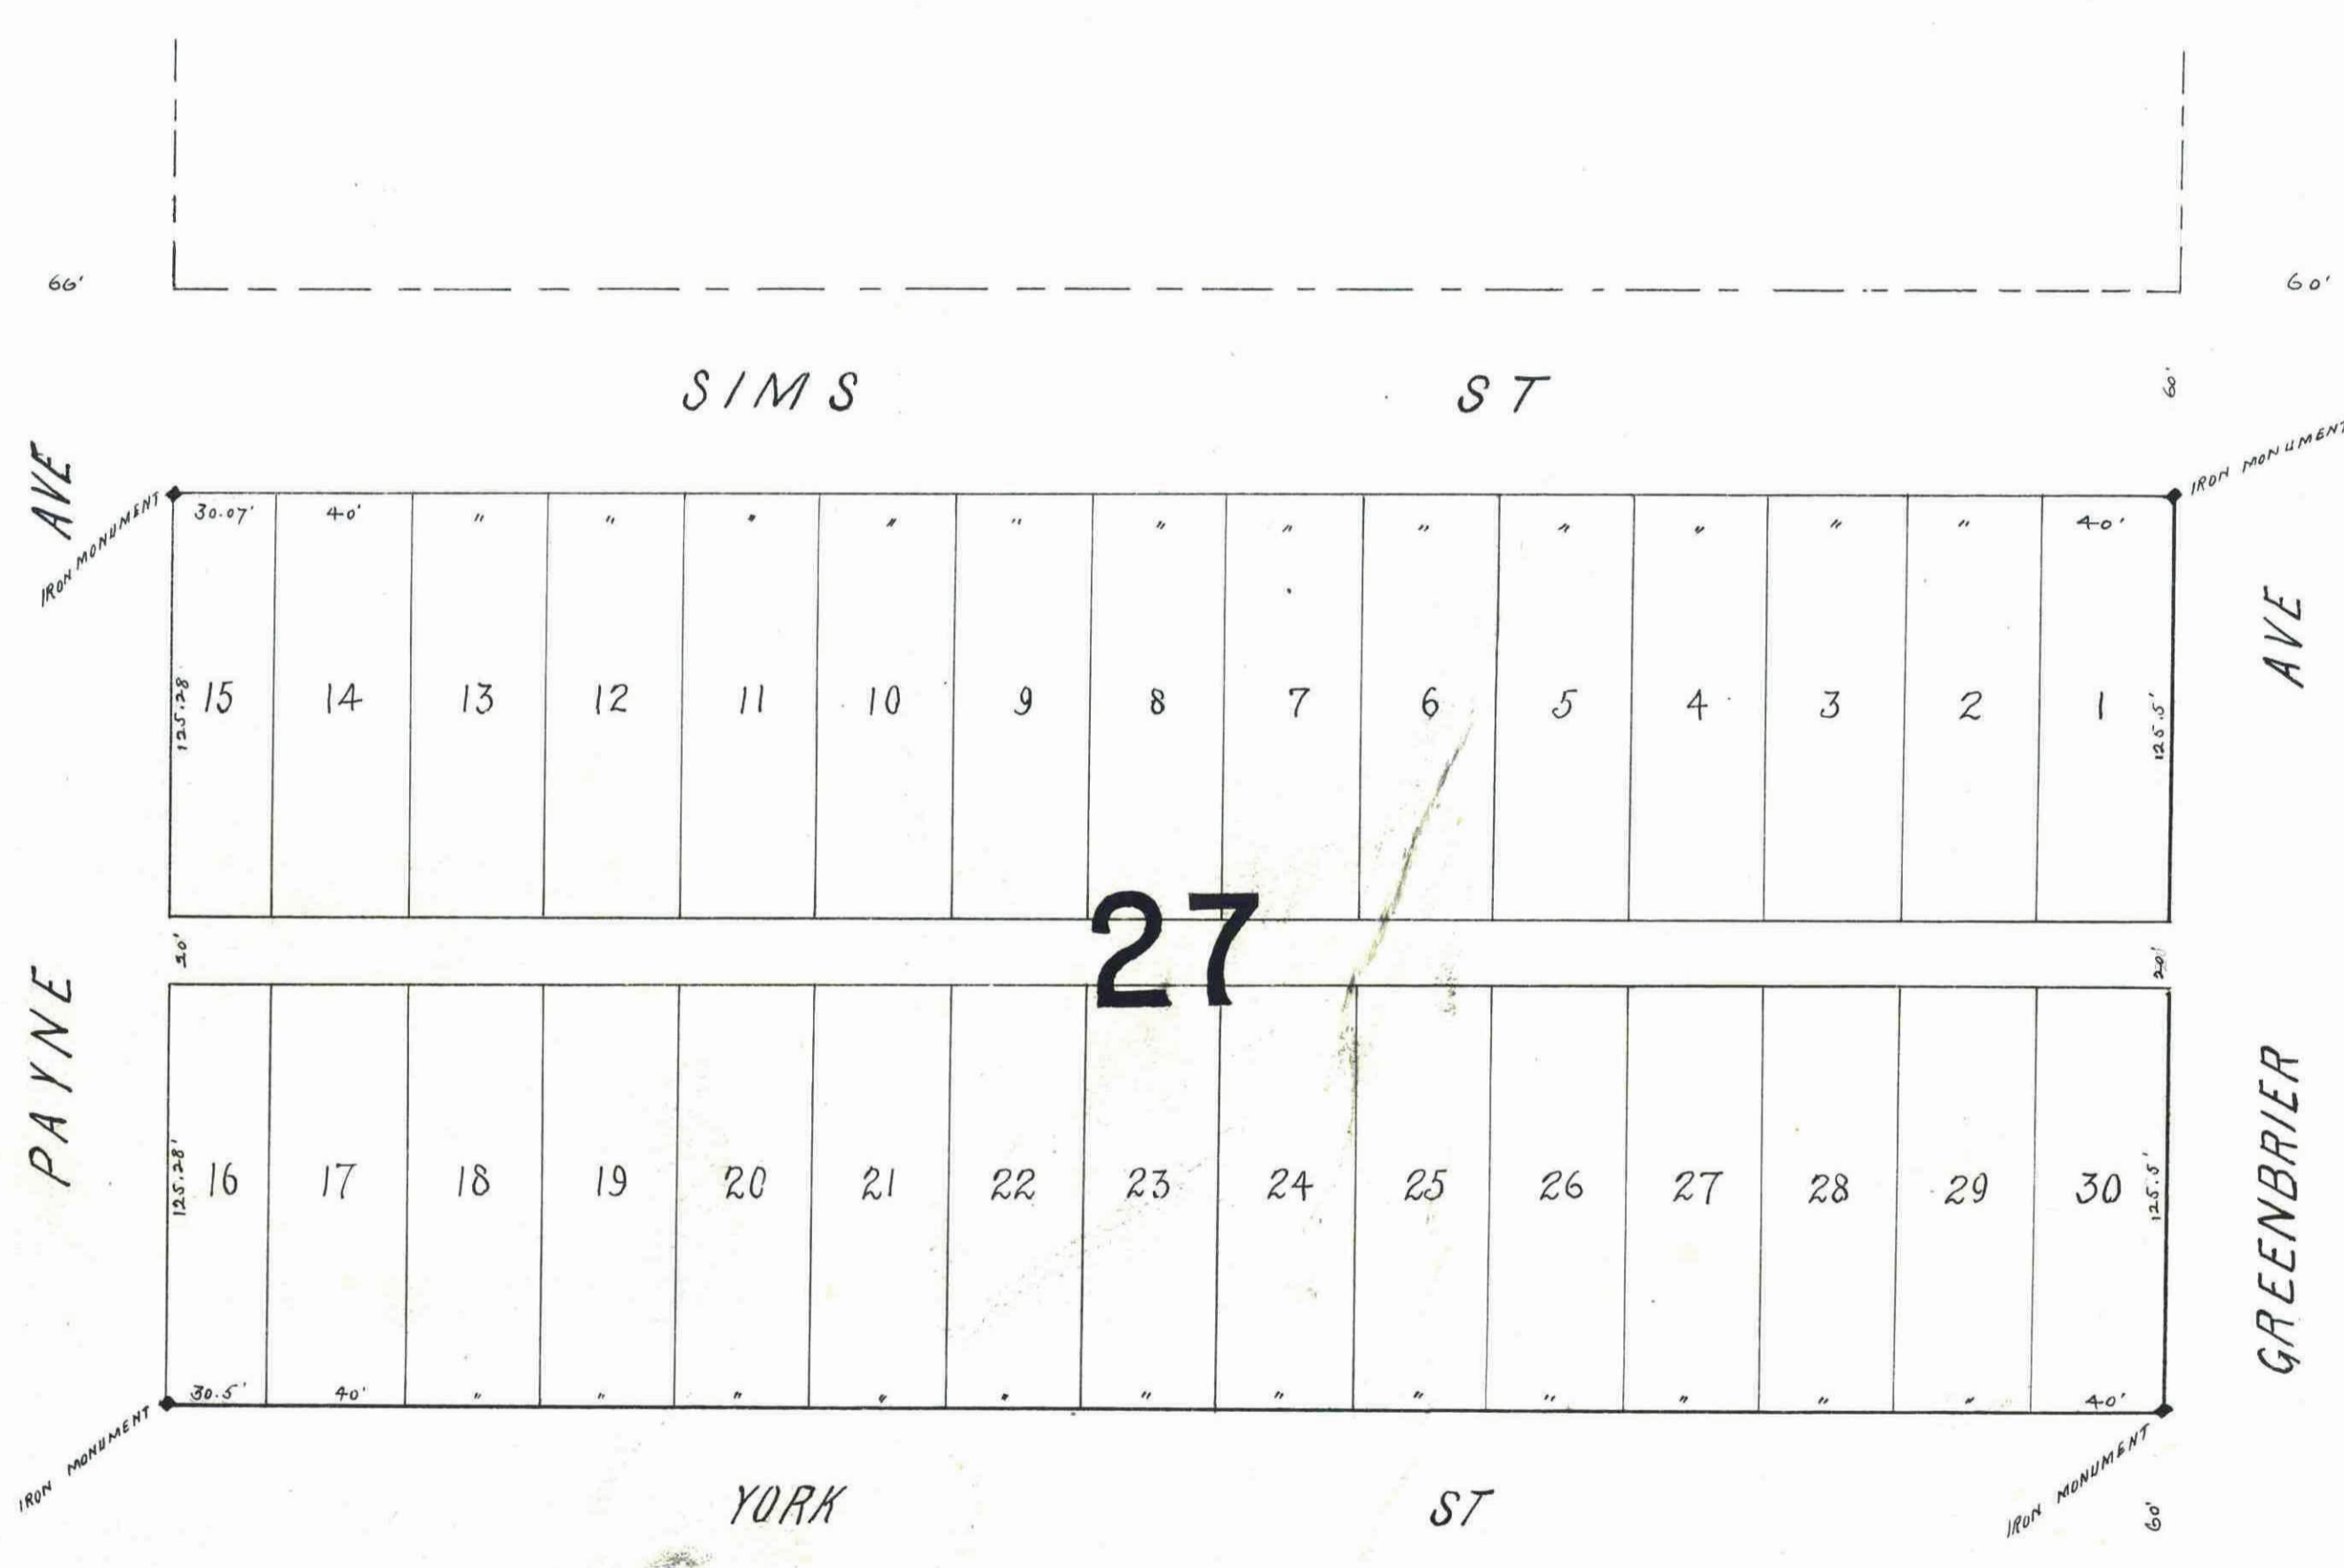

Auditor's Office, Ramsey Co. Minn.  
Taxes paid Mayor  
County Auditor

City Treasurer, St. Paul, Minn.  
May 17 1884

Assessments for local improvements paid  
Geo. Davis City Treasurer  
New York

Office of Register of Deeds  
Ramsey County ss  
Filed for record on the day of 1884  
Register of Deeds.

STATE OF MINNESOTA, ss.  
County of Ramsey,  
OFFICE OF THE REGISTER OF DEEDS.  
This is to certify that the within instrument was filed for record in this office, at St. Paul, on the 12<sup>th</sup> day of May A. D. 1884 at 2 o'clock P. M., and that the same was duly recorded in Book 25 of Deeds pages 25.  
R. C. Willey  
Register of Deeds.

This plat document is an UNOFFICIAL copy of a Subdivision Plat or Registered Land Survey and is made available for information purposes only.  
To obtain an official copy please contact the Ramsey County Recorder's Office.