


DONNELLY'S ADDITION To ST PAUL

156623
STATE OF MINNESOTA, } ss.
County of Ramsey, }
Office of the Register of Deeds.
This is to certify that the within instrument
was filed for record in this office at St. Paul,
on the 22nd day of August, A. D. 1891, at 10 o'clock A. M., and that the
same was duly recorded in Book 16
of Pages 177-178.
Mark Haas
Register of Deeds.
By _____ Deputy.

This plat document is an UNOFFICIAL copy of a Subdivision Plat or Registered Land Survey and is made available for information purposes only.
To obtain an official copy please contact the Ramsey County Recorder's Office.

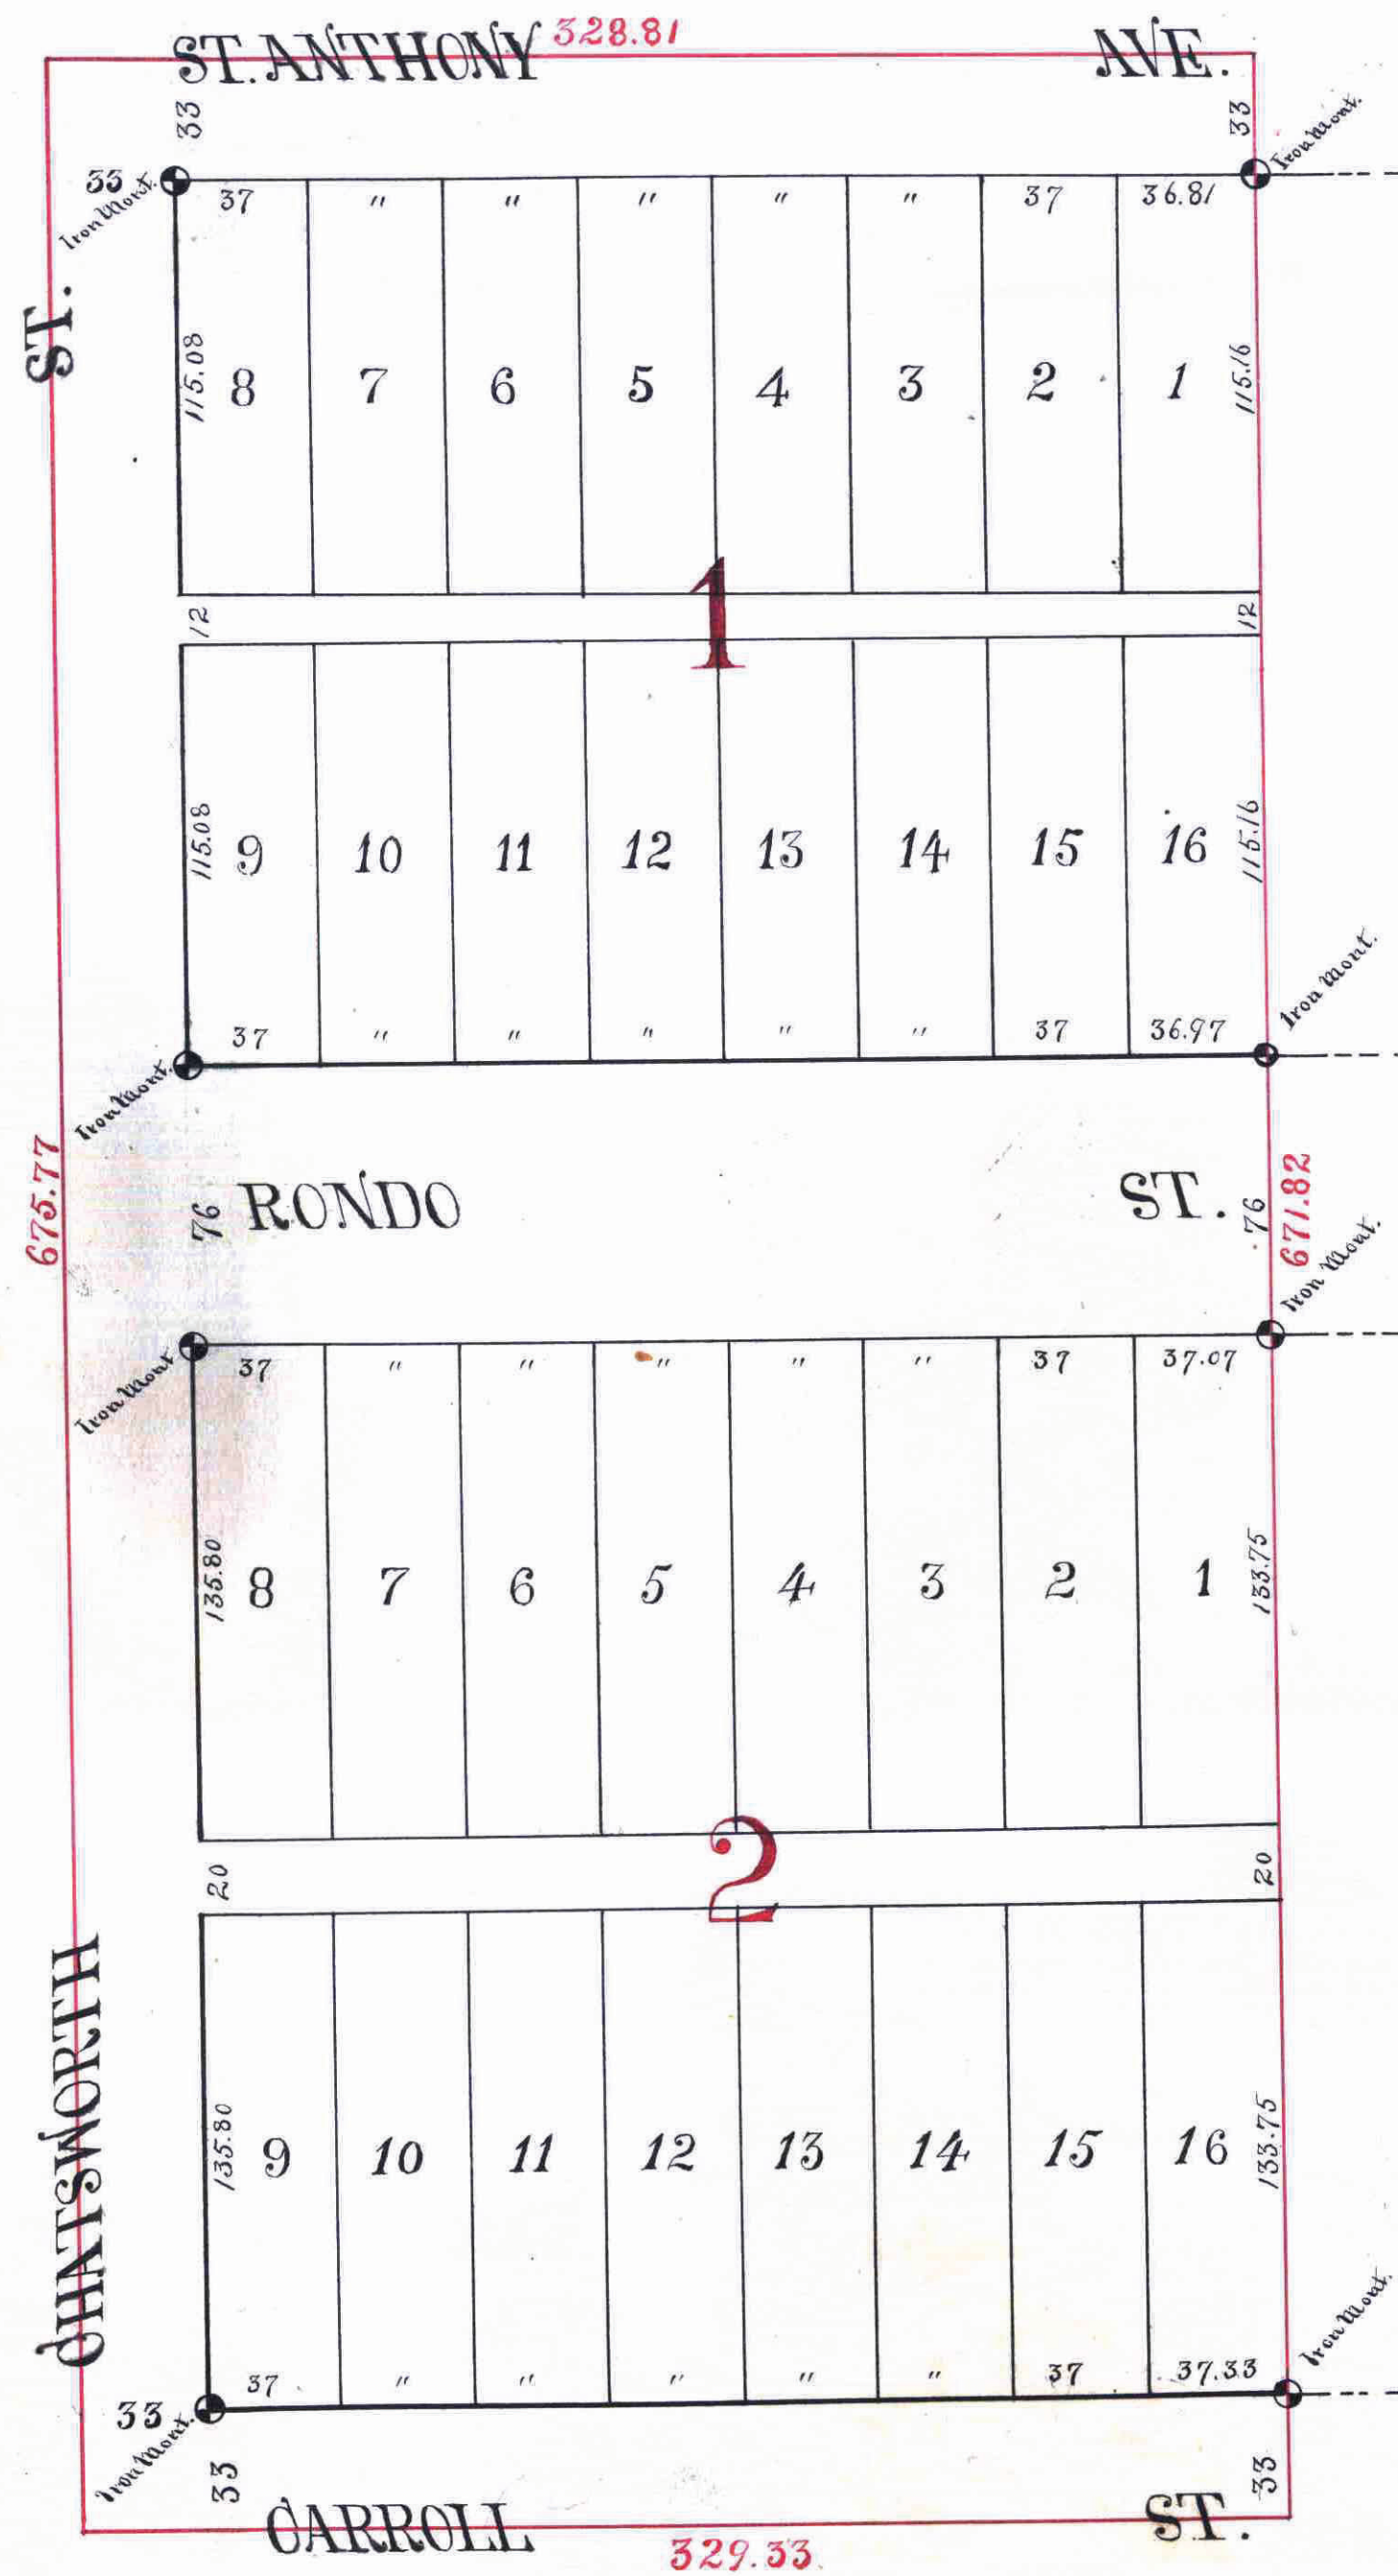

RAMSEY COUNTY MINN.
GATES A. JOHNSON JR.
SURVEYOR.
AUG 1891.

I hereby certify to having surveyed and blatted the property as described on this map as Donnelly's Addition to St Paul Ramsey County Minn and have placed iron monuments at the corners of each and every block as shown on this map and the same is correct.
Gates A. Johnson Jr.
Surveyor.

State of Minnesota?
County of Ramsey, On this 24th day of Aug. A.D. 1891, personally appeared before me the undersigned J. J. Johnson Jr. to me well known and acknowledged that he executed the foregoing certificate as his own free act and deed.
J. J. Starkey
Notary Public
Ramsey County Minn.

This is to certify that Squarles Donnelly and Kate Donnelly his wife, proprietors of the following described land: The West 1/2 (W 1/2) of North West quarter (NW 1/4) of South East quarter (SE 1/4) of South West quarter (SW 1/4) of Section 33 Town 125 North Range 125 West has caused this same to be surveyed and blatted and hereafter known as Donnelly's Addition to St Paul, as shown by this plat and hereby dedicates to the public and for the public use for ever all the streets, avenues, and alleys as herein indicated.
Witness my hand and seal this 31st day of August A.D. 1891.
Ignatius Donnelly
Katherine Donnelly
George B. Power
John Burdick

State of Minnesota?
County of Ramsey, On this 31st day of Aug. A.D. 1891, personally appeared before me the undersigned Ignatius Donnelly and Kate Donnelly his wife to me well known and they acknowledged that they executed the foregoing certificate as their own free act and deed.
J. J. Starkey
Notary Public
Ramsey County Minn.

by sale
Taxes Paid and Transfer Entered,
MAY 3 1892
M. F. KATY County Auditor,
Per *W. H. K. K.*

CITY TREASURER'S OFFICE
ST. PAUL, MINN.
MAY 3 1892
ASSESSMENT PAID
George K. K.

Office of County Treasurer,
ST. PAUL, MINN.
MAY 3 1892
1891 TAX PAID,
H. NELSON, County Treasurer.

Accepted and approved this 31st day of Aug. A.D. 1891

William E. Burton
W. H. K. K.
R. W. K. K.
Plat Commissioners.

Accepted by the Common Council of the City of St. Paul on the 8th day of September A.D. 1891
Thos. C. Pringle
City Clerk