


This plat document is an UNOFFICIAL copy of a Subdivision Plat or Registered Land Survey and is made available for information purposes only.



To obtain an official copy please contact the Ramsey County Recorder's Office.

WILLIUS SUBDIVISION of Block 57 of L. DAYTON'S ADD. to St. Paul.

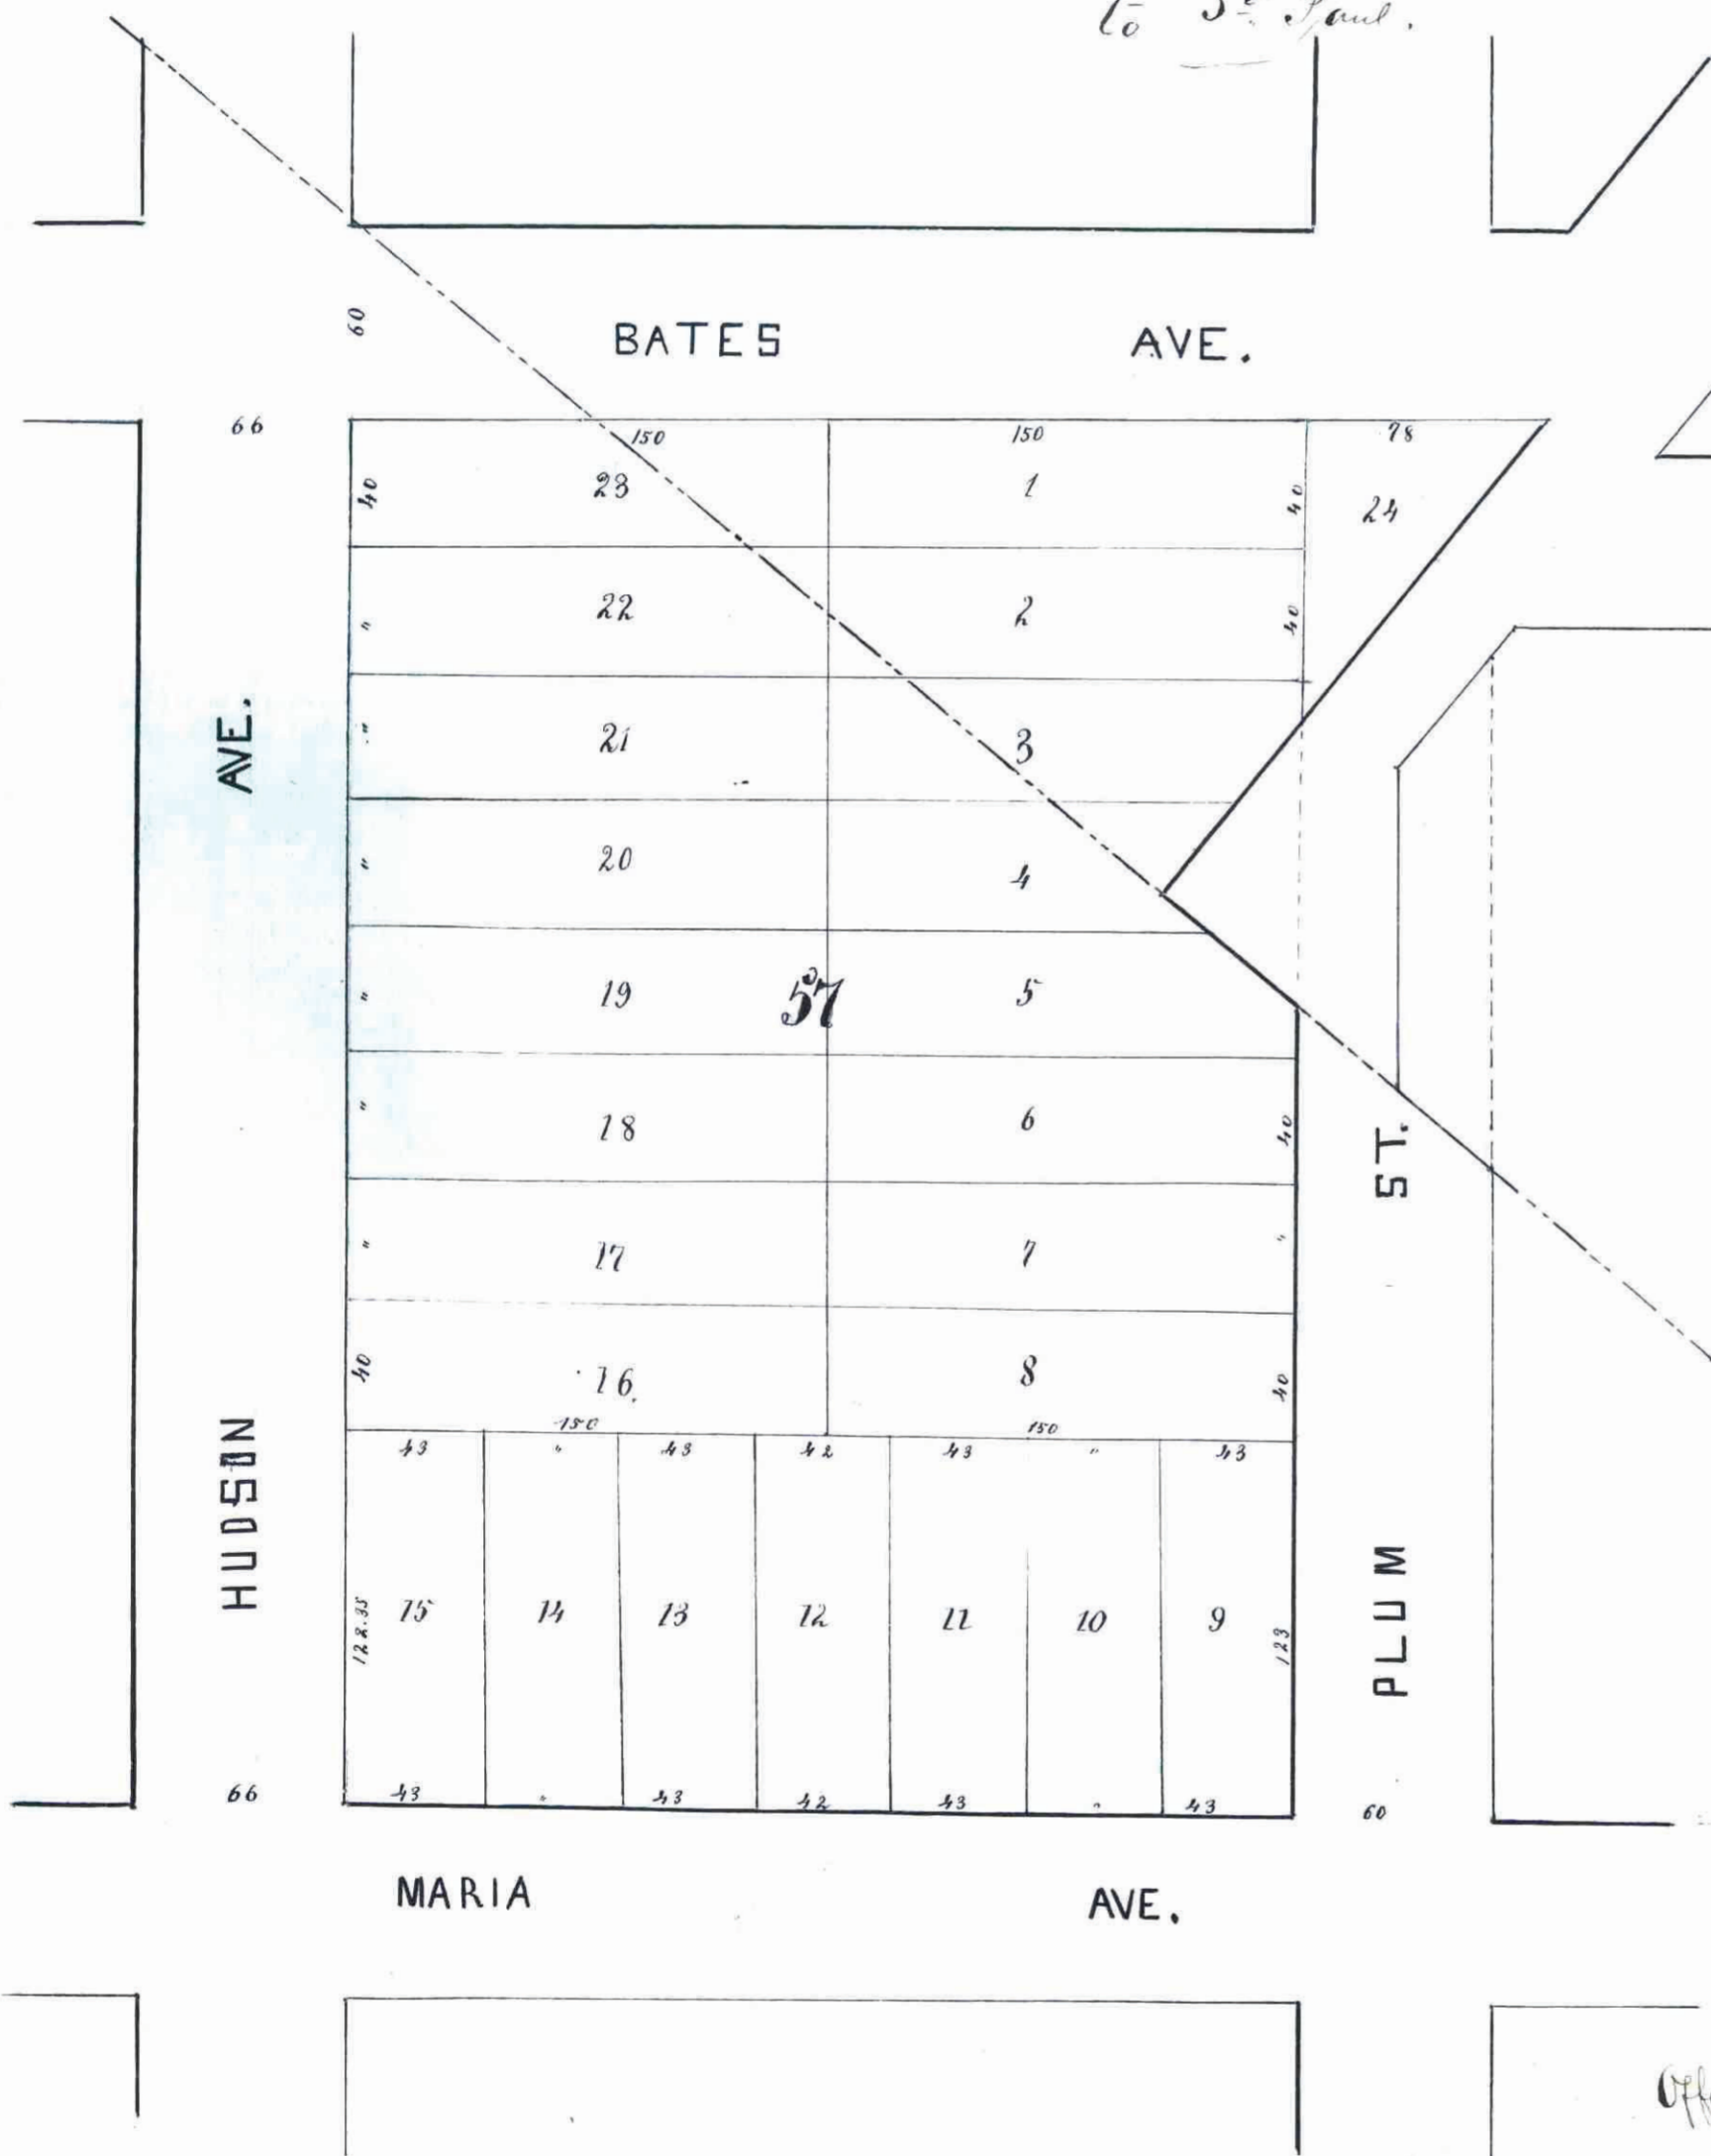

State of Minnesota
County of Ramsey
I, Ferdinand Willius,
owner of Willius Subdivision of Block 57
of Lynam Dayton's addition to St. Paul, do
hereby certify that I caused this subdivision
to be made as represented on the within
plat. Witness my hand & seal this 6th
day of September A. D. 1873.

In presence of
J. M. Minger
J. W. Ferriss

F. Willius

I certify that this is a correct
Map of Willius Subdivision of Block 57 of L. Dayton's Add.
of the City of Saint Paul

St Paul the 2. day of September 1873

C. Hornack
Surveyor

State of Minnesota
County of Ramsey
On this 6th day of September A. D. 1873
Ferdinand Willius the owner & recorder of the above and
foregoing certificate and acknowledged that he executed
the same for the uses & purposes expressed.

Notary Public
Ramsey Co. Minn.

That the foregoing subdivision
of Block 57 was accepted by the Common
Council on the 2nd of September 1873

M. J. Connor
City Clerk St Paul
Minn.

True paid
transfer made Sept. 6. 1873.

J. B. Davis
C. Auditor
Ramsey Co. Minn.

Office of Register of Deeds
Ramsey Co. Minn.
of September A. D. 1873 at 4 P. M. & recorded in
Book 2 of Town plats on page 23

J. Minger
Register of Deeds