


GRACE AND WINTER'S ADDITION TO S'T PAUL.

I hereby certify that this is a correct plat of that part of the south west quarter of the south east quarter and of the south half of the southwest quarter of section 26 in township 29 of range 23, which is south of the right of way of the St. Paul Minneapolis and Manitoba rail road, surveyed and laid out by me.
St. Paul June 12th 1882 J. G. Suwall
Surveyor

STATE OF MINNESOTA, ss.
County of Ramsey,
OFFICE OF THE REGISTER OF DEEDS.
This is to certify that the within instrument was filed for Record in this office, at St. Paul, on the 11th day of July, A. D. 1882, at 12 o'clock P. M., and that the same was duly recorded in Book 9 of Plats page 245.
By *W. H. Finnan*
Register of Deeds.
Deputy.

This plat document is an UNOFFICIAL copy of a Subdivision Plat or Registered Land Survey and is made available for information purposes only.
To obtain an official copy please contact the Ramsey County Recorder's Office.

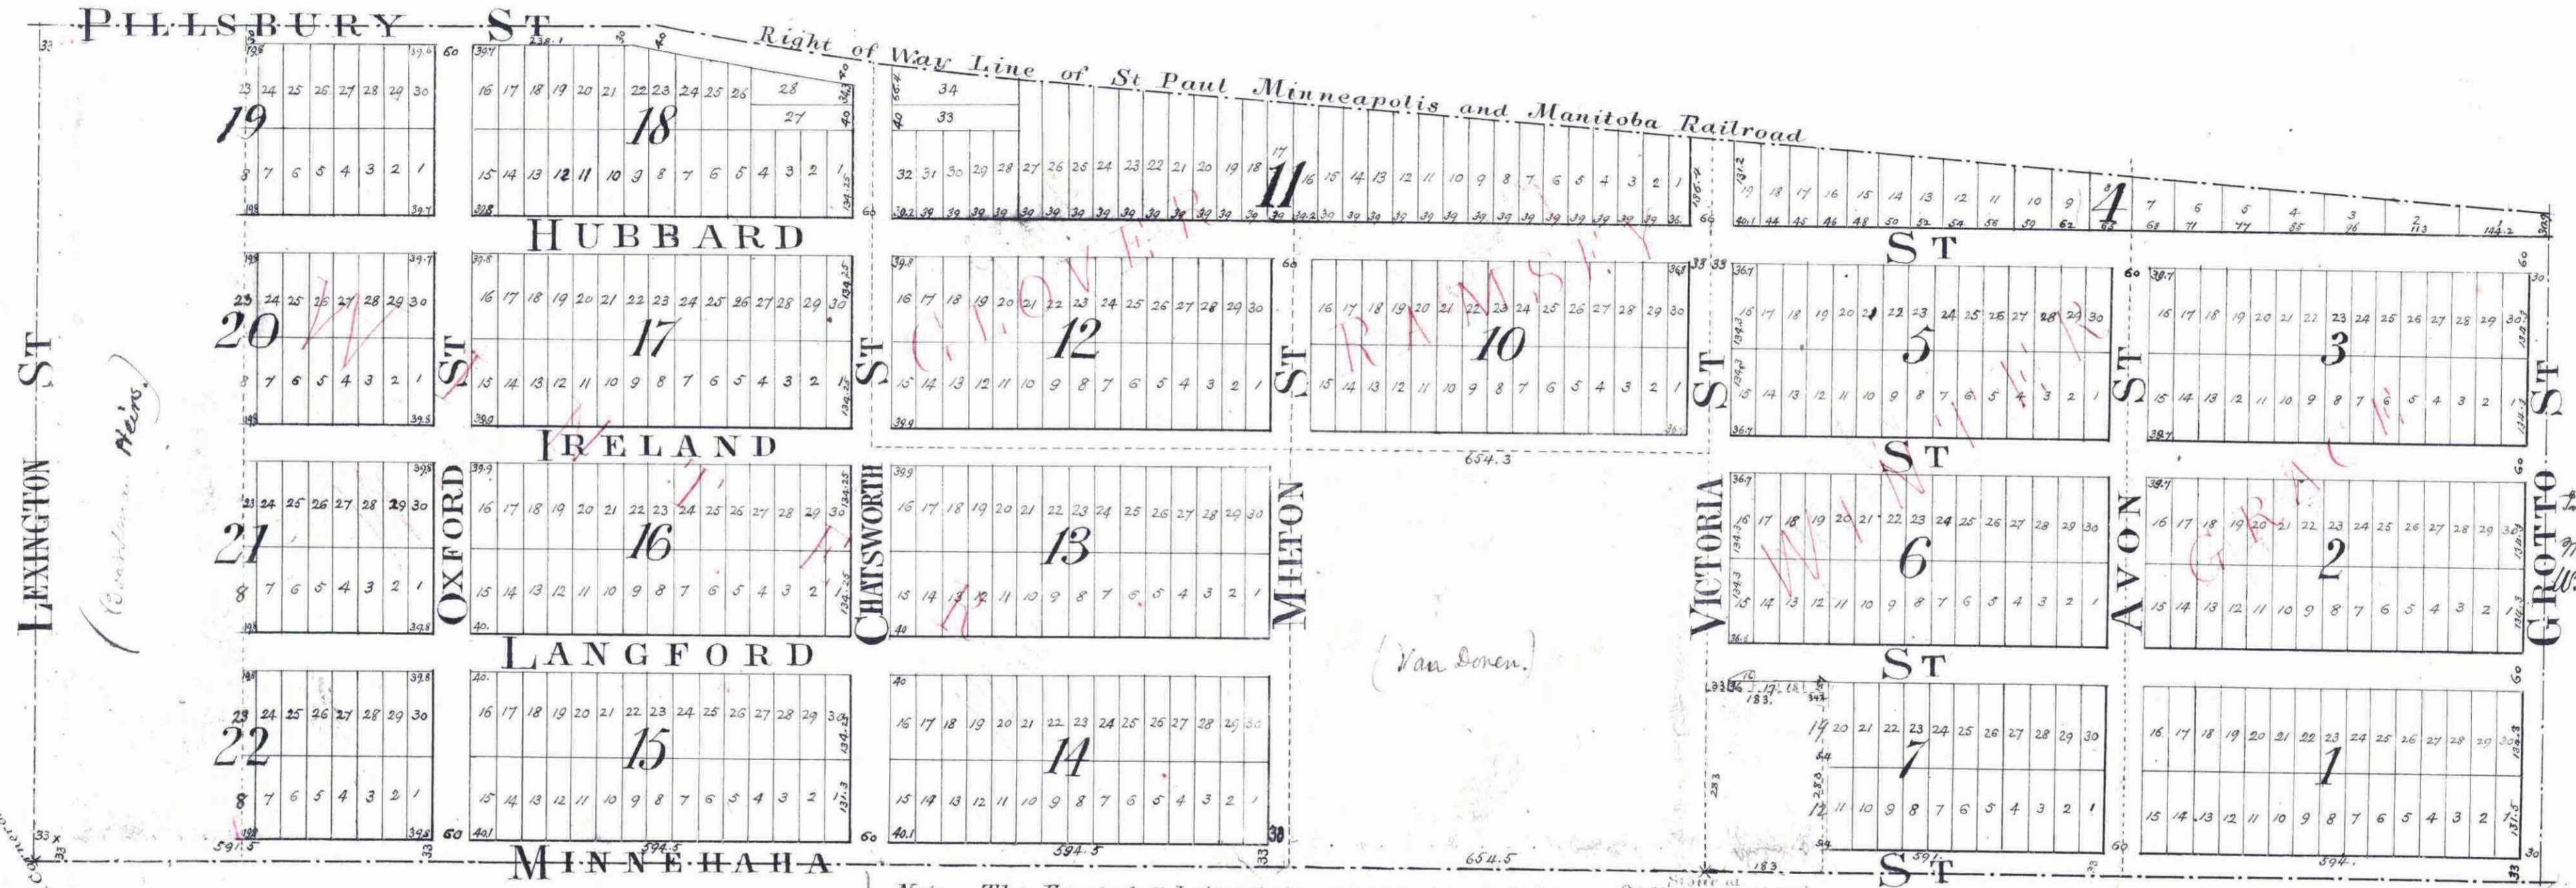

City Treasurers' Office
ST. PAUL, MINN.
JUL 30 1882
ASSESSMENT PAID.
Orange Reis, City Clerk

Taxes Paid
J. M. Cardy
Co. Audr.
for Ault City

Accepted by Common Council
July 18th 1882.
J. H. ...

Examined and approved
L. W. ...
City Eng.

(Boardman and Van Doren tracts not dedicated etc.)

Approved July 8th 1882
J. B. ...
Plat Commissioner
James Storker.

State of Minnesota } ss.
County of Ramsey }

I, M. Robertson, a Notary Public, within and for said County of Ramsey, do hereby certify, that on this sixteenth day of June, in the year of our Lord, 1882, personally came before me, M. Robertson, Notary Public, Edwin W. Winter, his wife, Thomas L. Grace, his wife, Samuel J. ... and Alex. Ramsey, his wife, to me known to be the identical persons, described in and who executed the foregoing instrument, and they solemnly acknowledged that they executed the same freely and voluntarily, for the uses and purposes therein expressed.
M. Robertson
Notary Public
Ramsey County
Minnesota

The undersigned proprietors of ~~Grace and Winter's~~ Addition to St. Paul do hereby certify that we have caused the same to be laid out as shown on this plat so that it may be recorded as the law directs, and we do hereby give and dedicate to the public for public use all the streets of said addition drawn on this plat.
In testimony whereof we have hereunto set our hands and seals this sixteenth day of June A. D. 1882.

In presence of
M. Robertson
W. R. Marshall
Edwin W. Winter
Elizabeth ...
Thomas L. Grace
Samuel J. ...
Alex Ramsey
Anna Ramsey