

# BUDDÉ'S ADDITION

TO  
ST PAUL RAMSEY CO  
MINN

Scale 1 INCH = 50 FEET

F. J. O'Hara, Surveyor.

St Paul Minn. April 6<sup>th</sup> 1889.

I hereby certify to having surveyed and platted the property as described on this map as Buddé's addition to St Paul and have placed iron monuments at the corners of each and every block as shown on this map, and the same is correct.

Felix J. O'Hara Surveyor.

STATE OF MINNESOTA } S.S.  
County of RAMSEY }

On this 6<sup>th</sup> day of April A.D. 1889, personally appeared before the undersigned Felix J. O'Hara, to me well known, and acknowledged that he executed the foregoing certificate as his own free act and deed.

Notary Public,  
Ramsey Co., Minn.

NOTARIAL SEAL.

This is to Certify that Heinrich Buddé and Karen H. Buddé, his wife, proprietors of a tract of land described as follows: Beginning at the northwest corner of the northeast quarter of the northeast quarter of section twenty (20) township twenty-nine (29) North, range twenty-two (22) West, thence south on quarter quarter line six hundred and fifty-seven and fifty six one hundredths feet (657<sup>56</sup>/<sub>100</sub>) more or less, to northerly line of said White Bear and St Paul road, thence northerly along the northerly line of said White Bear and St Paul Road 451<sup>92</sup>/<sub>100</sub> feet, thence north and parallel with quarter quarter line three hundred and thirty and seventy five one hundredths feet (330<sup>75</sup>/<sub>100</sub>) to the north line of section twenty (20), thence west on said section line three hundred and eight and fifty-two hundredths feet (308<sup>52</sup>/<sub>100</sub>) to point of beginning, have caused the same to be surveyed and platted and hereafter known as Buddé's Addition as shown by this plat and hereby dedicate to the public and for the public use forever all the streets and alleys as herein indicated.

Witness our hands and seals this 6<sup>th</sup> day of April 1889

In presence of:


Notary Public

Notary Public  
Seal  
Seal  
Seal  
Seal

STATE OF MINNESOTA } S.S.  
COUNTY OF RAMSEY } On this 6<sup>th</sup> day of April 1889 personally came before me the undersigned Heinrich Buddé and Karen H. Buddé, his wife, to me well known, and they acknowledged that they executed the foregoing certificate as their own free act and deed.

Notarial Seal

NOTARY PUBLIC  
Ramsey County, Minnesota.

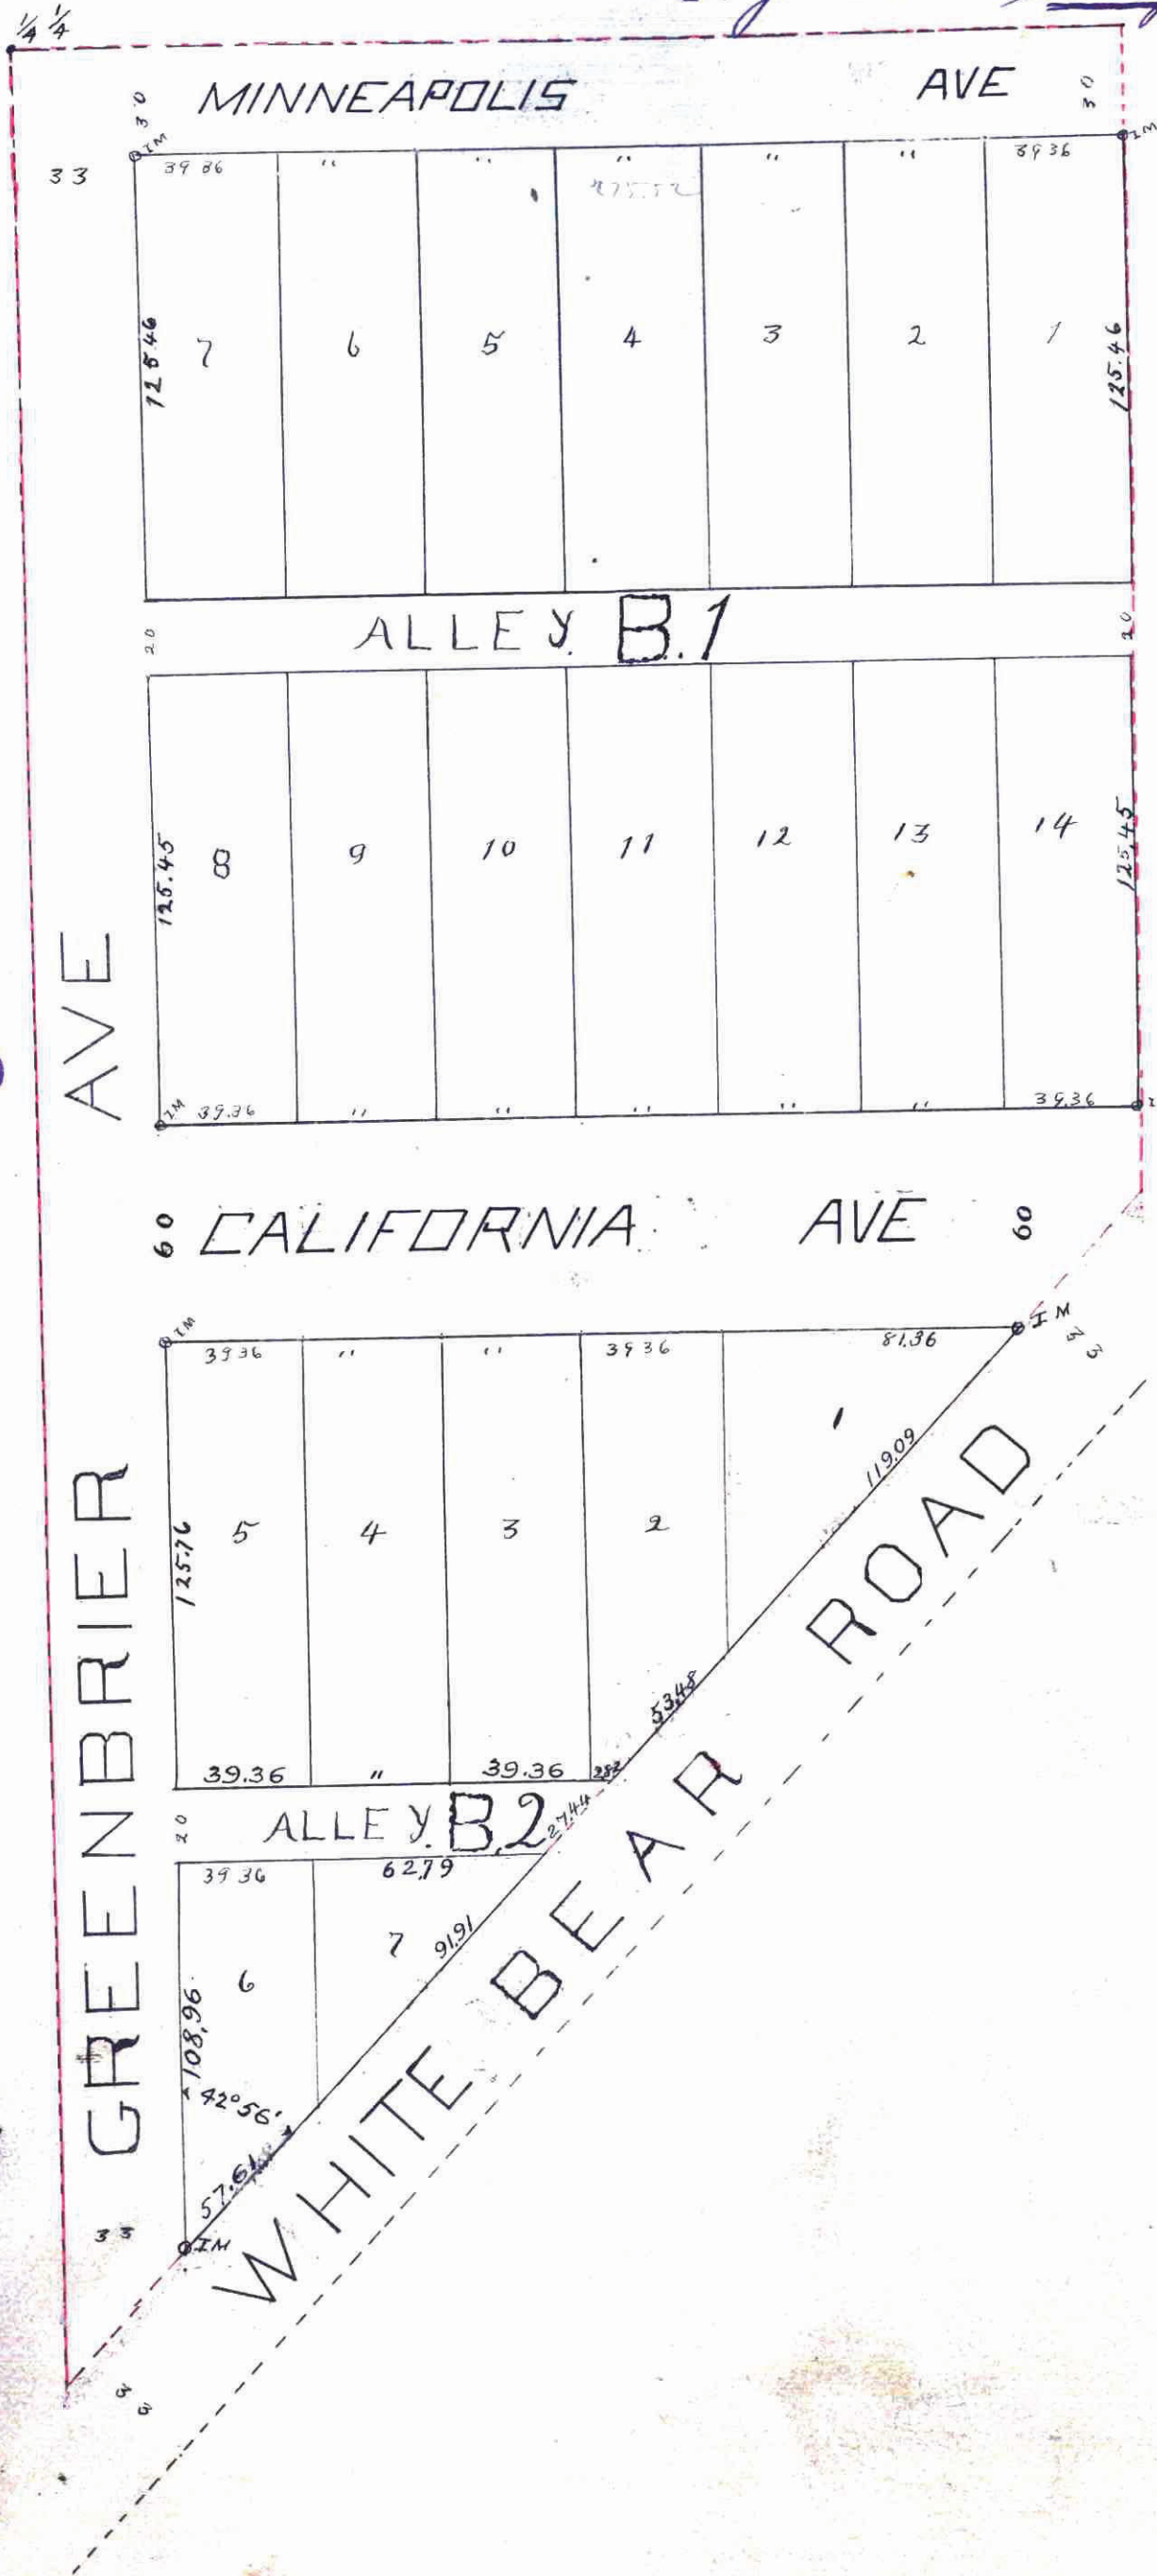

Accepted and approved this 4<sup>th</sup> day of June A.D. 1891.

Plat Commissioners.  
City Engineer.


Accepted by the Common Council of the City of St Paul on the 25<sup>th</sup> day of August 1889/1891

Taxes

Assessments:

County Auditor  
Ramsey Co., Minn.

City Treasurer,  
St. Paul.

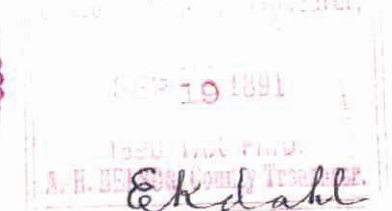

George Reis  
Notary Public

This plat document is an UNOFFICIAL copy of a Subdivision Plat or Registered Land Survey and is made available for information purposes only.  
To obtain an official copy please contact the Ramsey County Recorder's Office.

Taxes Paid and Transfer Entered,  
SEP 21 1891  
M. F. KAIN, County Auditor,

144938  
STATE OF MINNESOTA, ss.  
County of Ramsey, ss.  
Office of the Register of Deeds.  
This is to certify that the within instrument was filed for record in this office at St. Paul, on the 21<sup>st</sup> day of September, A. D. 1891, at 11 o'clock A. M., and that the same was duly recorded in Book... of... Pages...  
Register of Deeds,  
Deputy.