

This plat document is an UNOFFICIAL copy of a Subdivision Plat or Registered Land Survey and is made available for information purposes only.

To obtain an official copy please contact the Ramsey County Recorder's Office.




Ziegler & Mainzer's Sub'd.

OF



BLOCK 13

WINDSLOW'S ADD.
TO
ST. PAUL

VON MINDEN

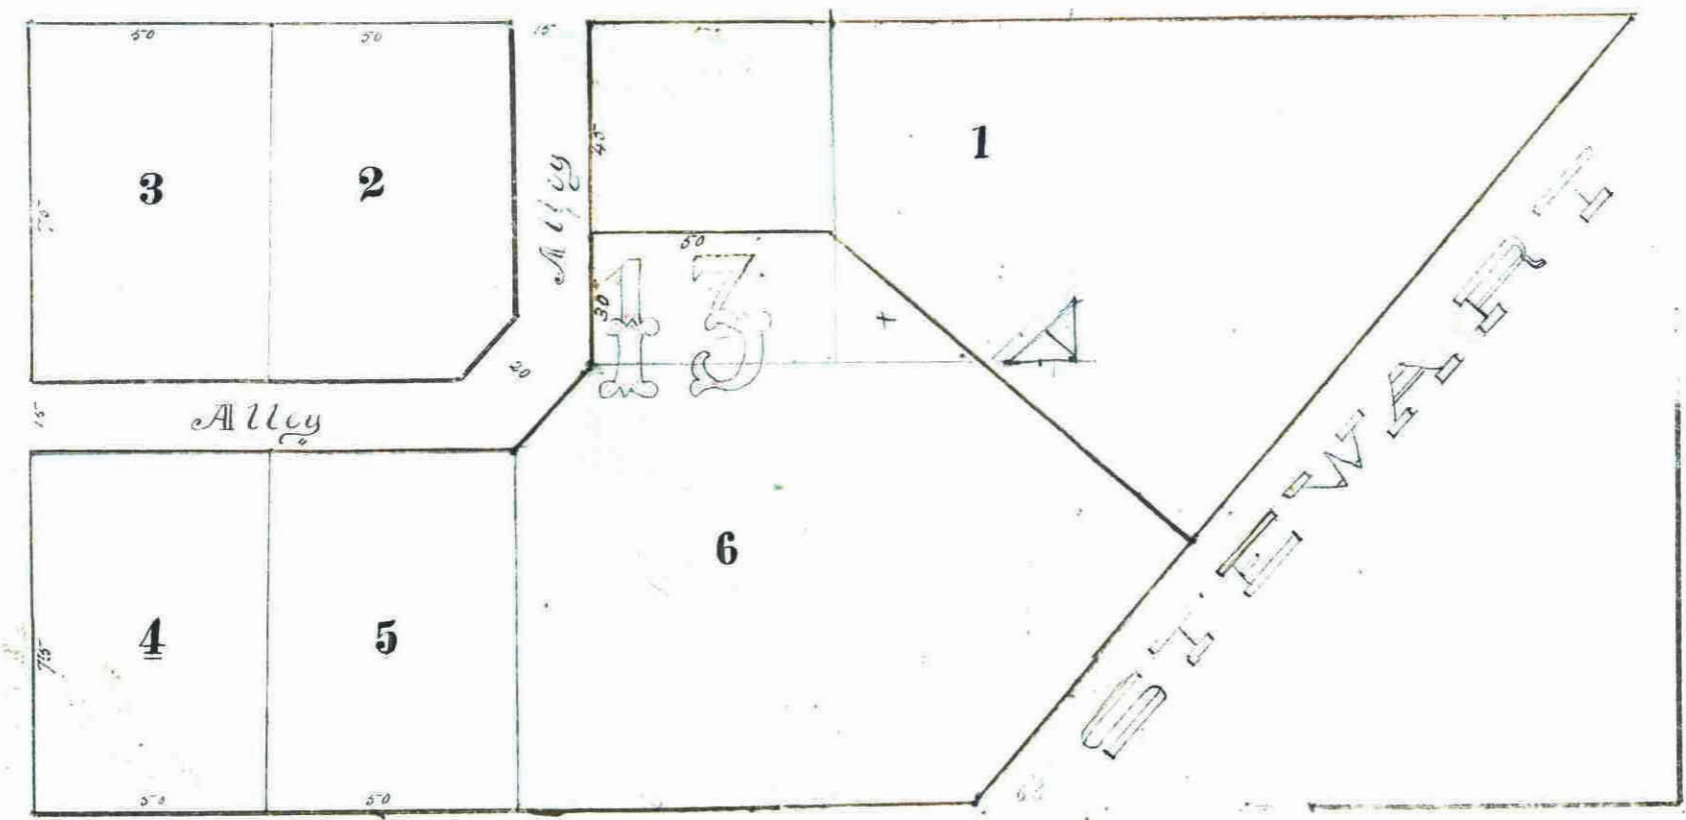

ST CLAIR ST

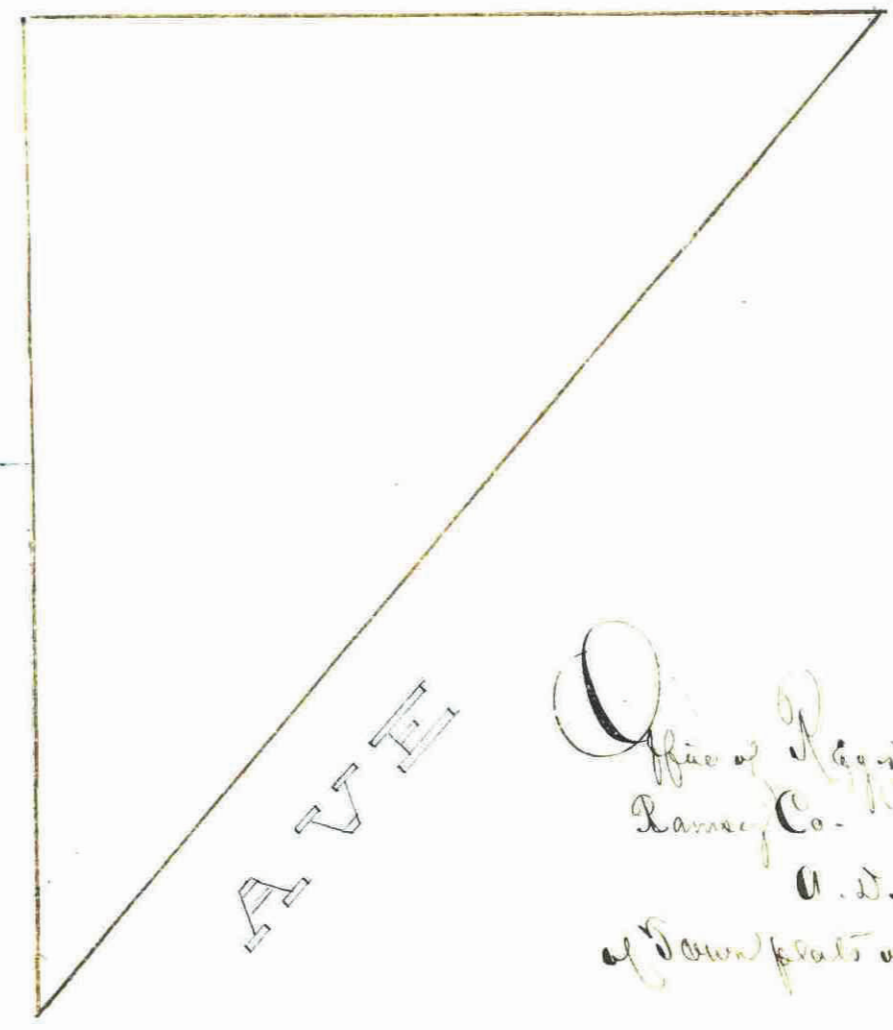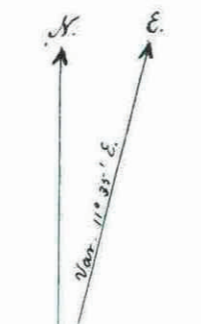

Office of Register of Deeds
Ramsey Co. Minn.
U.S. 1873 at 11 o'clock A.M. and recorded in book
of Deeds page 111

County Auditor
J. S. Oliver
for Deeds

St Paul June 24. 1873

We certify that this Plat
is a true subdivision
of Block 13 Windslow's Add. to
St Paul as surveyed by
us.

Curtis A. Statter
Civil Engineer

We the undersigned proprietors of Block 13 Windslow's additions to St Paul
do hereby certify that we have caused the same to be surveyed, laid out and surveyed
as indicated by the within plat and we hereby dedicate to the alley as shown thereon for the
use of the public. Dated St Paul, Minnesota June 24. 1873.

In presence of: *A. B. Sten*

August Ziegler
Mainzer

State of Minnesota
County of Ramsey

On this 24th day of June A.D. 1873 personally saw before me
August Ziegler and Jacob Mainzer to me personally
known to be the same persons described in the above
the foregoing instrument & generally acknowledged
that they executed the same for the uses therein expressed.

J. C. Forward
Notary Public

