


W^m. BOLE'S RE-ARRANGEMENT
OF BLOCK No. 54
BANNING AND OLIVIER'S ADDITION
TO WEST SAINT PAUL

Scale 40 Feet to One Inch

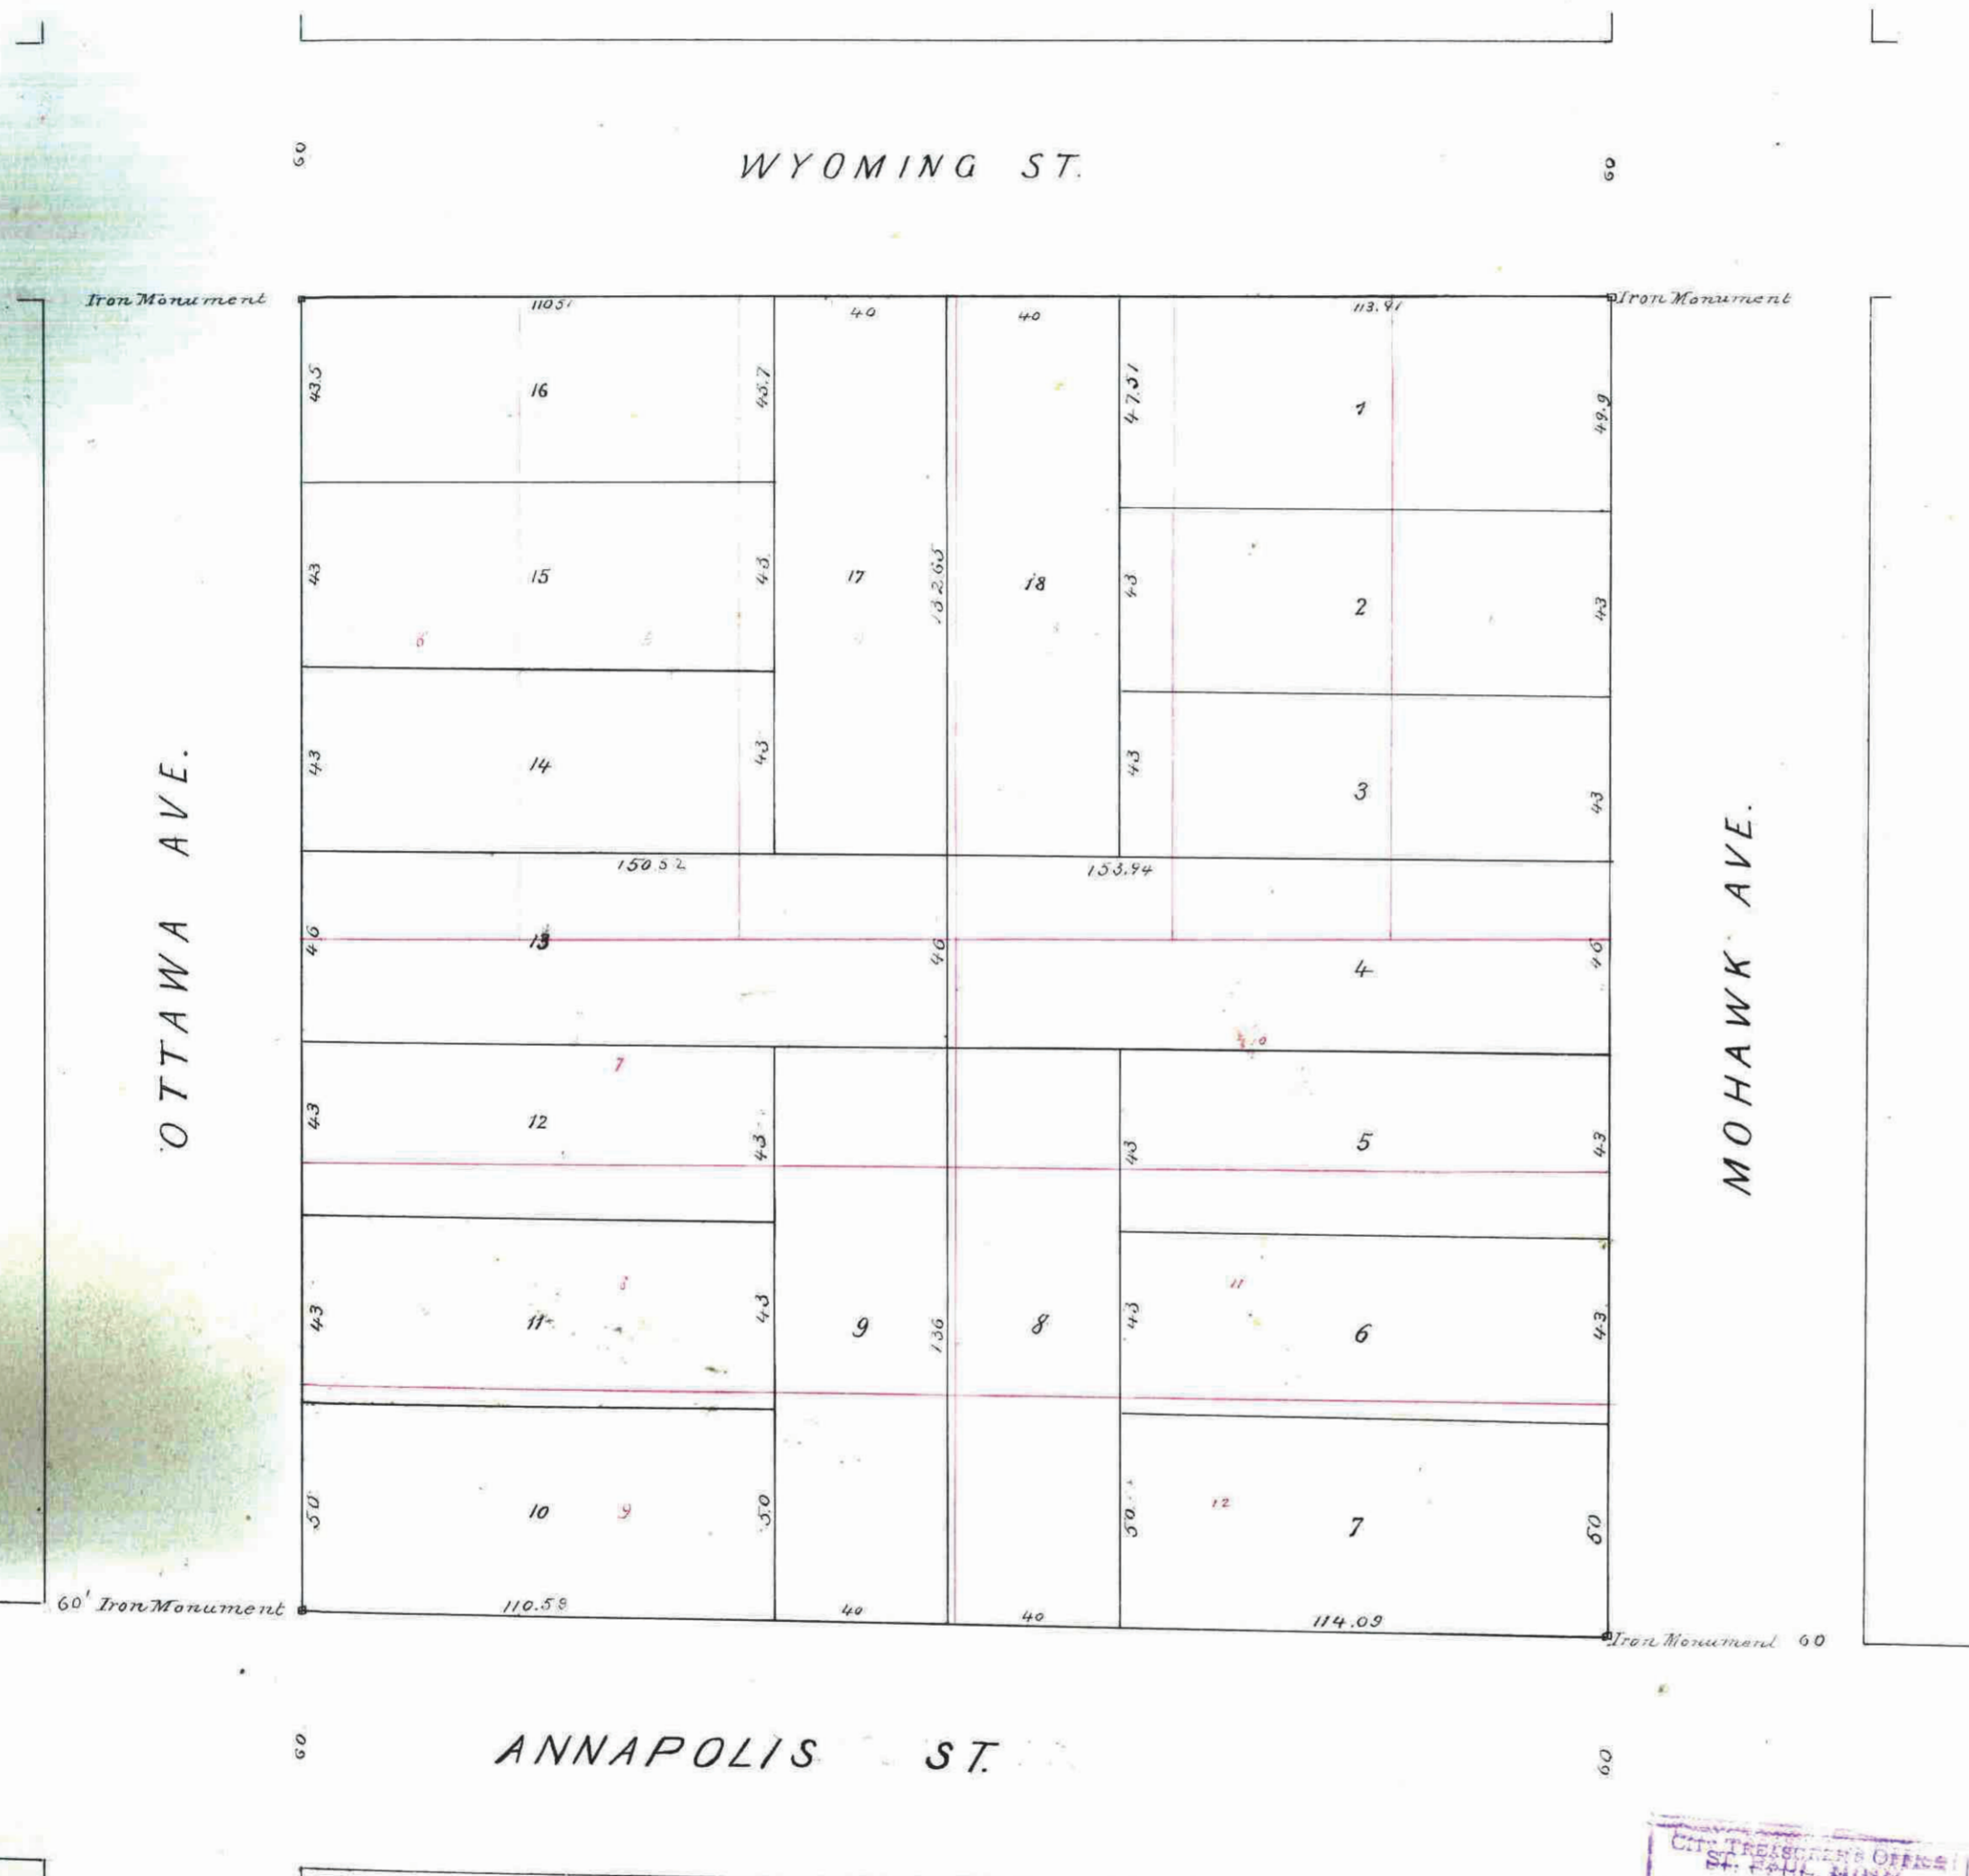

This is to certify that William M. Bole and Lizzie S. Bole his wife proprietors of Block No. 54 Banning and Olivier's Addition to West St. Paul have caused the same to be surveyed and platted and here after known as William M. Bole's Re-arrangement of Block No. 54 Banning and Olivier's Addition to West St. Paul as shown on this Map and do hereby dedicate to the public and for the public use forever the Streets and Alleys here on indicated. Witness our hands and seals this 6th day of January A. D. 1887

In the presence of
Anna Starkley
Gates A. Johnson
W^m M. Bole
Lizzie S. Bole

State of Minnesota }
County of Ramsey } ss.
On this 6th day of January A. D. 1887 personally appeared before me the undersigned William M. Bole and Lizzie S. Bole his wife to me known to be the persons described in and who executed the foregoing instrument and acknowledged that they executed the same as their own free act and deed
Wm Starkley
Notary Public
Ramsey County
Minnesota

We hereby certify that we have surveyed the property described on this plat as W^m. M. Bole's Re-arrangement of Block No. 54 Banning and Olivier's Addition to West St. Paul and have placed iron monuments at the points indicated on this map and the same is correct
Junker & Son
Surveyors

State of Minnesota }
County of Ramsey } ss.
On this 4th day of January A. D. 1887 personally appeared before me the undersigned Charles H. W. Junker of the firm of Junker and Son to me well known and acknowledged that he executed the foregoing certificate as his own free act and deed
John Jekler
Notary Public
Ramsey County

I hereby recommend the acceptance of the within plat by the Common Council
W. A. Lundell
City Engineer

Accepted and approved this 6th day of January A. D. 1887
W. A. Lundell
W. A. Lundell } Plat-Commissioners
W. A. Lundell

Accepted and approved by the Common Council of the City of Saint Paul on the 11th day of January A. D. 1887
W. A. Lundell

James paid this 23rd day of July, 1887
M. J. Rain
County Auditor Ramsey Co. Minn

This plat document is an UNOFFICIAL copy of a Subdivision Plat or Registered Land Survey and is made available for information purposes only.
To obtain an official copy please contact the Ramsey County Recorder's Office.



OFFICE OF THE REGISTER OF DEEDS
COUNTY OF RAMSEY, MINN.
This is to certify that the within instrument was filed for Record in this Office, at St. Paul, on the 2nd day of July A. D. 1887 at 11:30 o'clock A. M. and the same was duly recorded in Book 33 of Deeds.
H. J. Bell
Register of Deeds.

CITY TREASURER'S OFFICE
ST. PAUL, MINN.
FEE 23 1887
ASSESSMENTS PAID
W. A. Lundell
CITY TREAS.

