


STONE & MARTON'S 2ND ADDITION TO THE CITY OF ST. PAUL

Ramsey Co., Minn.

Scale: 1 in. = 60 ft.

38.

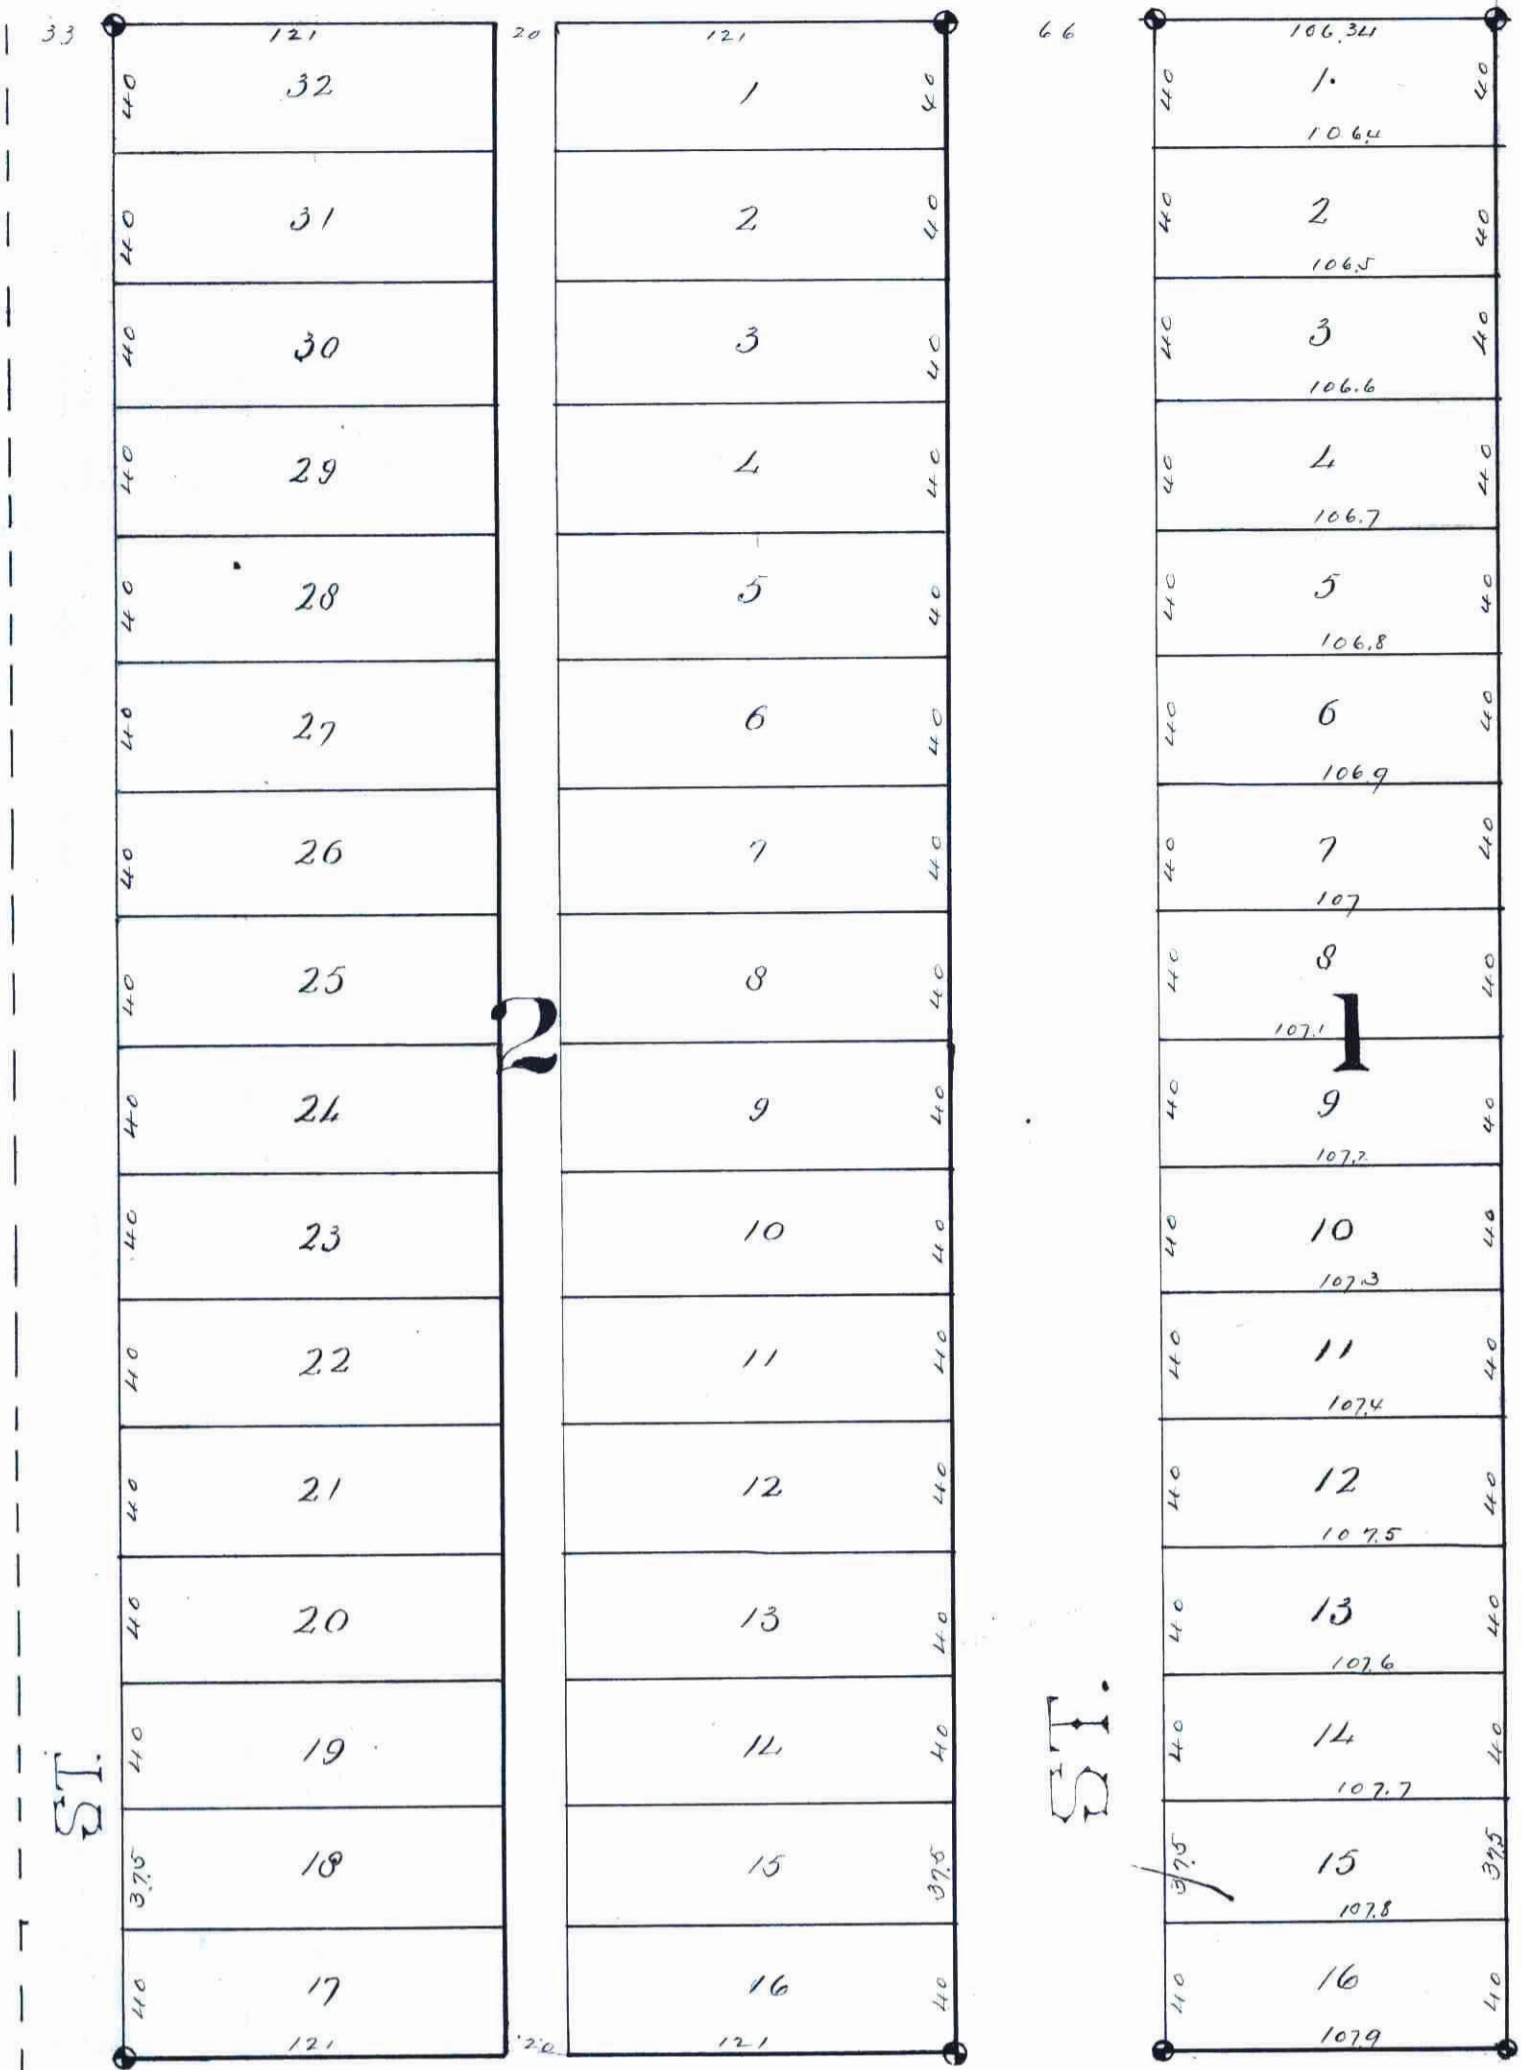


ST.

ST.

IVY

ST.

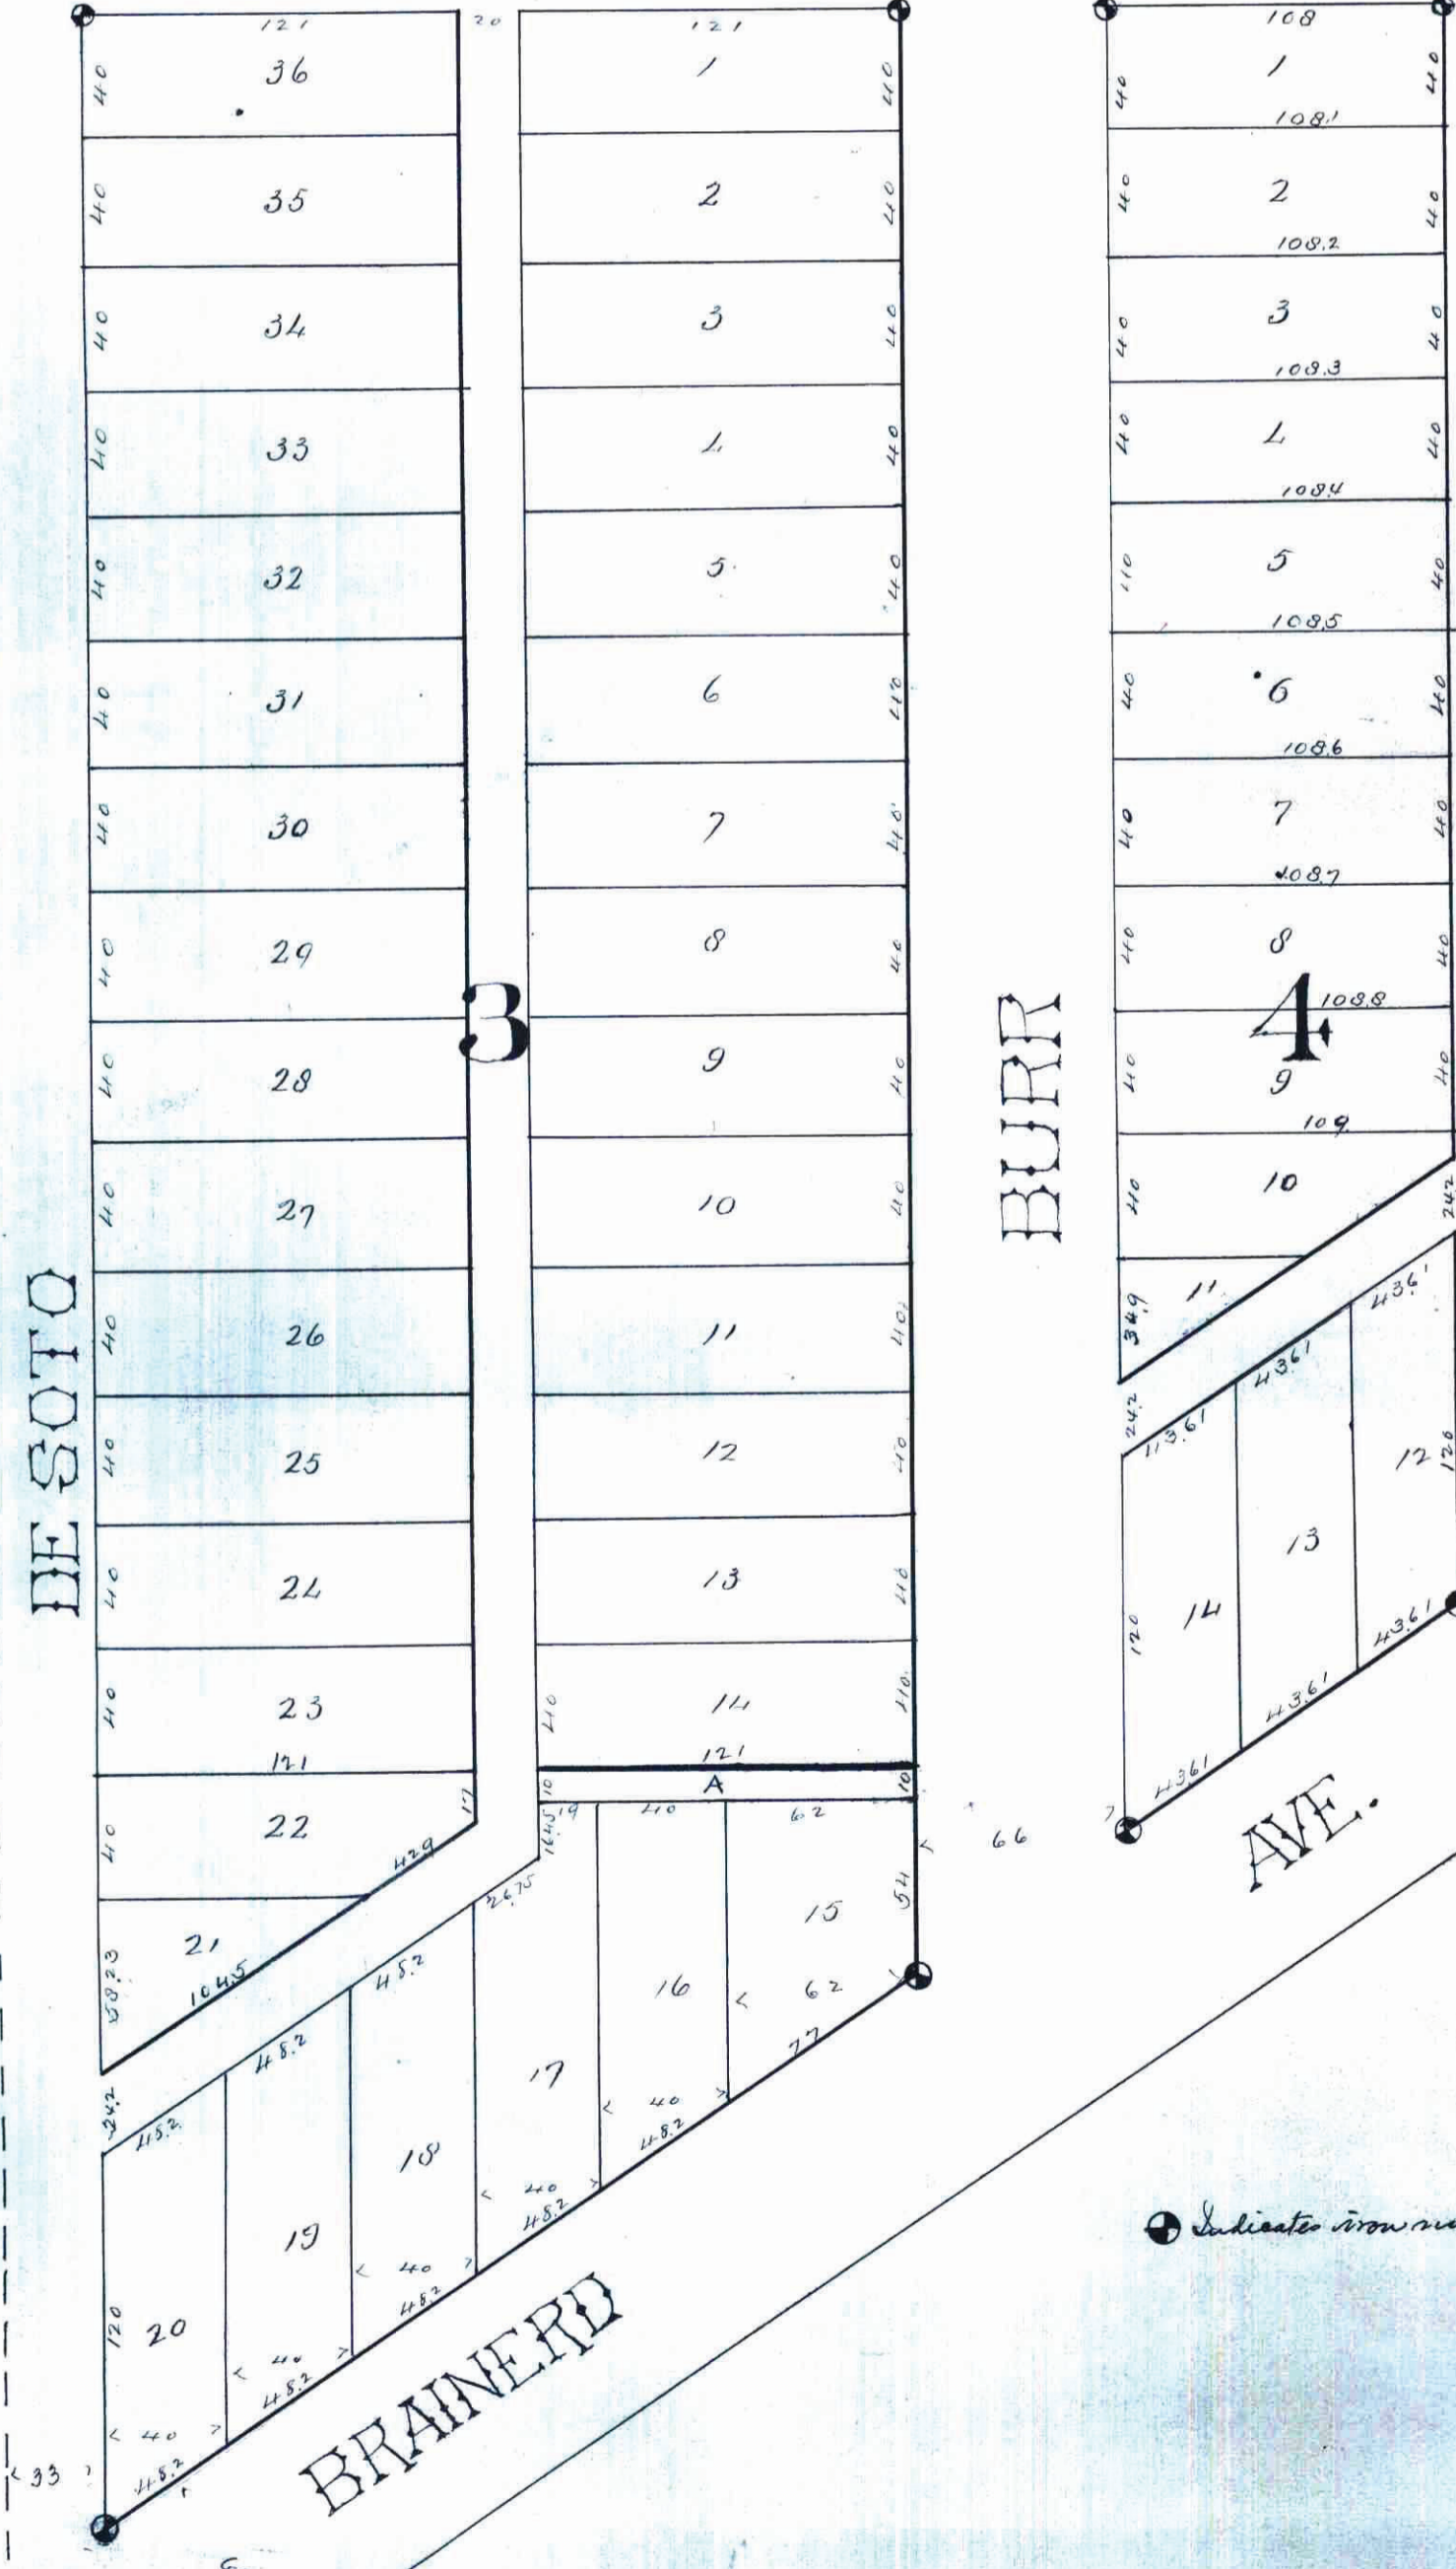

DE SOTO

BURR

BRAINERD

AVE.

This plat document is an UNOFFICIAL copy of a Subdivision Plat or Registered Land Survey and is made available for information purposes only.

To obtain an official copy please contact the Ramsey County Recorder's Office.



STATE OF MINNESOTA, 1886.
County of Ramsey.
Office of the Register of Deeds.
This is to certify that the within instrument was filed for Record in this Office, at St. Paul, on the 14th day of November, A. D. 1886, at 3 o'clock P. M., and that the same was duly recorded in Book 16 of Page 33.
R. M. May
Register of Deeds

We hereby certify that we have surveyed, and plotted the project, described in this map, as Stone & Marton's 2nd Addition to St. Paul, Ramsey Co., Minn., and have placed iron monuments at the corners of each, and every block, as shown on this map, and the same is correct.

Hawley & Newell
Surveyors

County of Ramsey } S.S.
State of Minnesota }
On this 26th day of November

A. D. 1886, personally came before the undersigned, T. B. Hawley of the firm of Hawley & Newell

to me well known, and acknowledged that he executed the foregoing certificate as his own free act and deed.

T. B. Hawley
Notary Public,
Ramsey County,
Minnesota

This is to certify that William F. Mansfield, owner of that part of Lot 10 of Subdivision of the east 1/2 (E. 1/2) of the South West 1/4 (S.W. 1/4) of Section 20, Township 29, Range 22, West of the 1st Principal Meridian, being North of Brainerd Avenue, has caused the same to be surveyed, and plotted and hereunto he owes, as that portion of the Addition to the City of St. Paul, Ramsey Co., Minnesota, as shown on this plat, and hereby dedicates to the public and for the public use forever, all the streets, avenues, and alleys, as herein indicated.

Witness my hand and seal this 26th day of November A. D. 1886

In presence of
T. B. Hawley
H. J. Shepard

William F. Mansfield
Owner

County of Ramsey } S.S.
State of Minnesota }
On this 26th day of November

A. D. 1886, personally came before the undersigned, William F. Mansfield

to me well known, and acknowledged that he executed the foregoing certificate as his own free act and deed.

T. B. Hawley
Notary Public,
Ramsey County,
Minnesota

ACCEPTED AND APPROVED THIS
27th day of November

A. D. 1886,
J. P. O'Connell
John Stanley Plat Commissioners

I hereby recommend the acceptance of the within plat by the Common Council.
W. A. Smith
City Engineer.

Accepted and Approved by the
Common Council of the City of
St. Paul, on the 27th day
of November A. D. 1886
W. A. Smith
City Clerk.

OFFICE OF
COUNTY TREASURER,
ST. PAUL, MINN.
DEC 11 1886
1886 TAX PAID.
H. C. Benton
County Treasurer

Taxes paid Dec 11 1886
Geo. O'Brien
County Auditor,
Ramsey Co., Minn.

CITY TREASURER'S OFFICE
ST. PAUL, MINN.
DEC 11 1886
ASSESSMENTS PAID
W. A. Smith
CITY TREASURER

City Treasurer, St. Paul.