
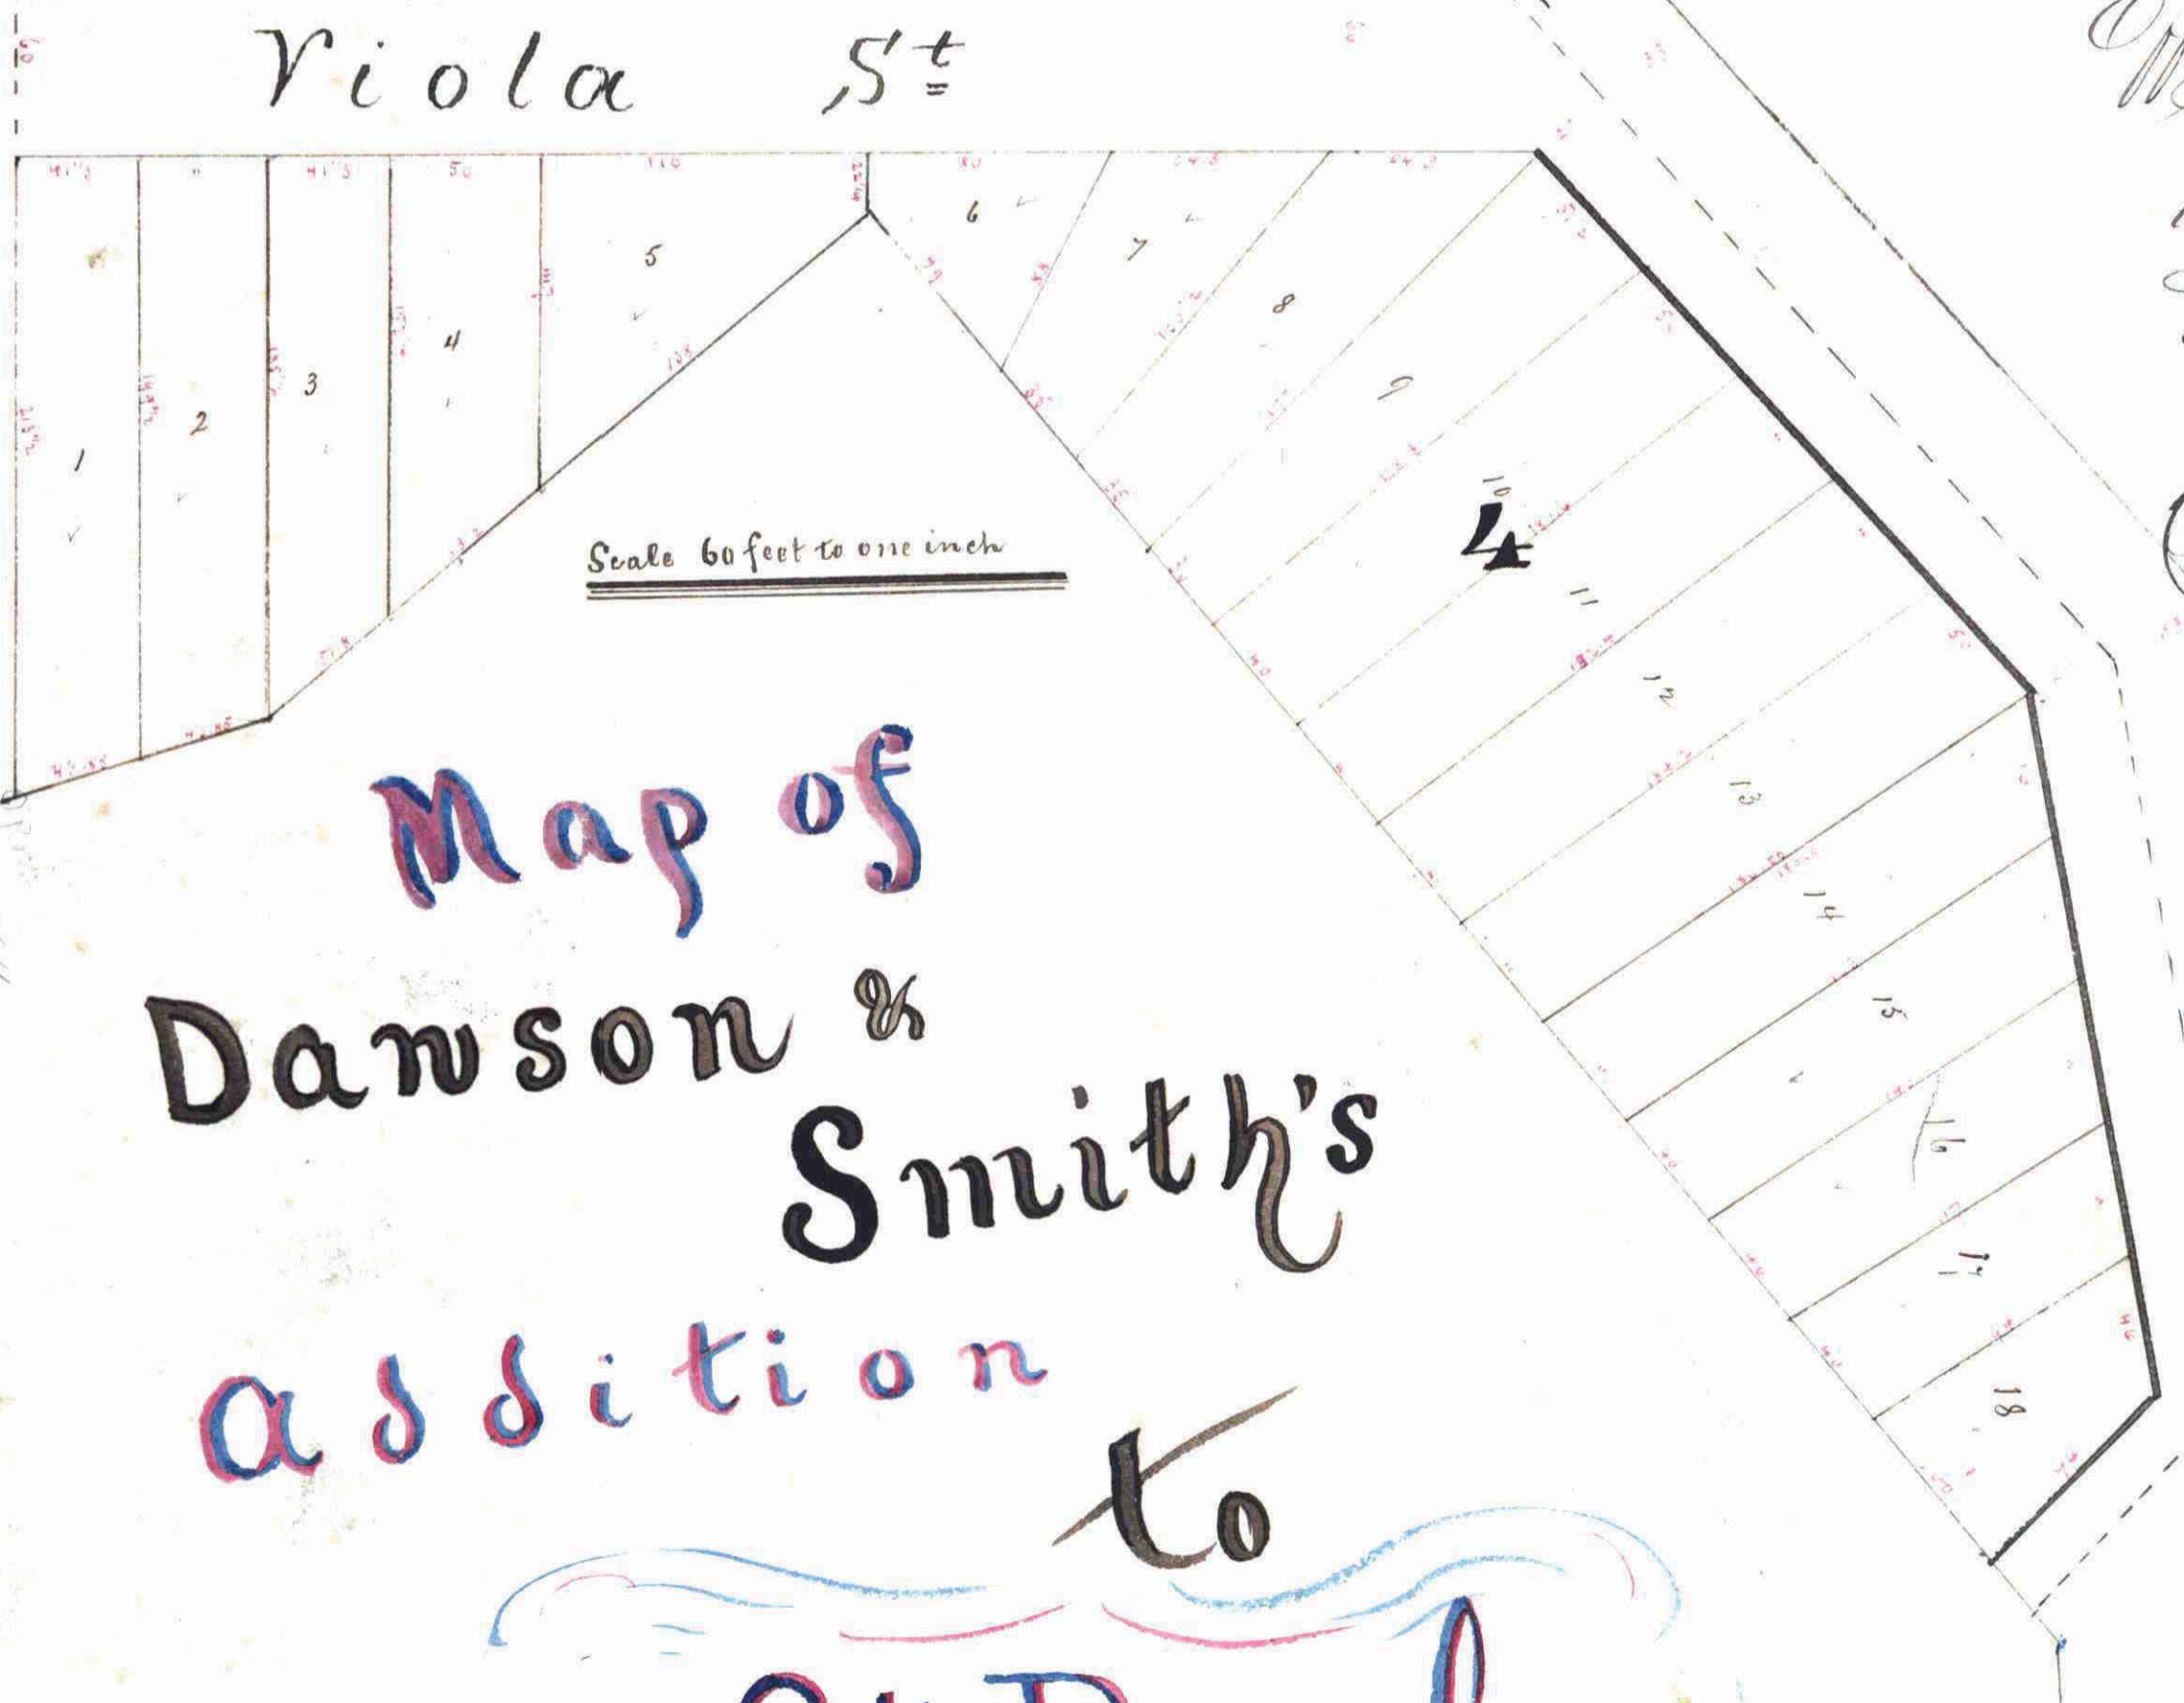


B
R
E
W
S
T
E
R
S
A
D
D
I
T
I
O
N

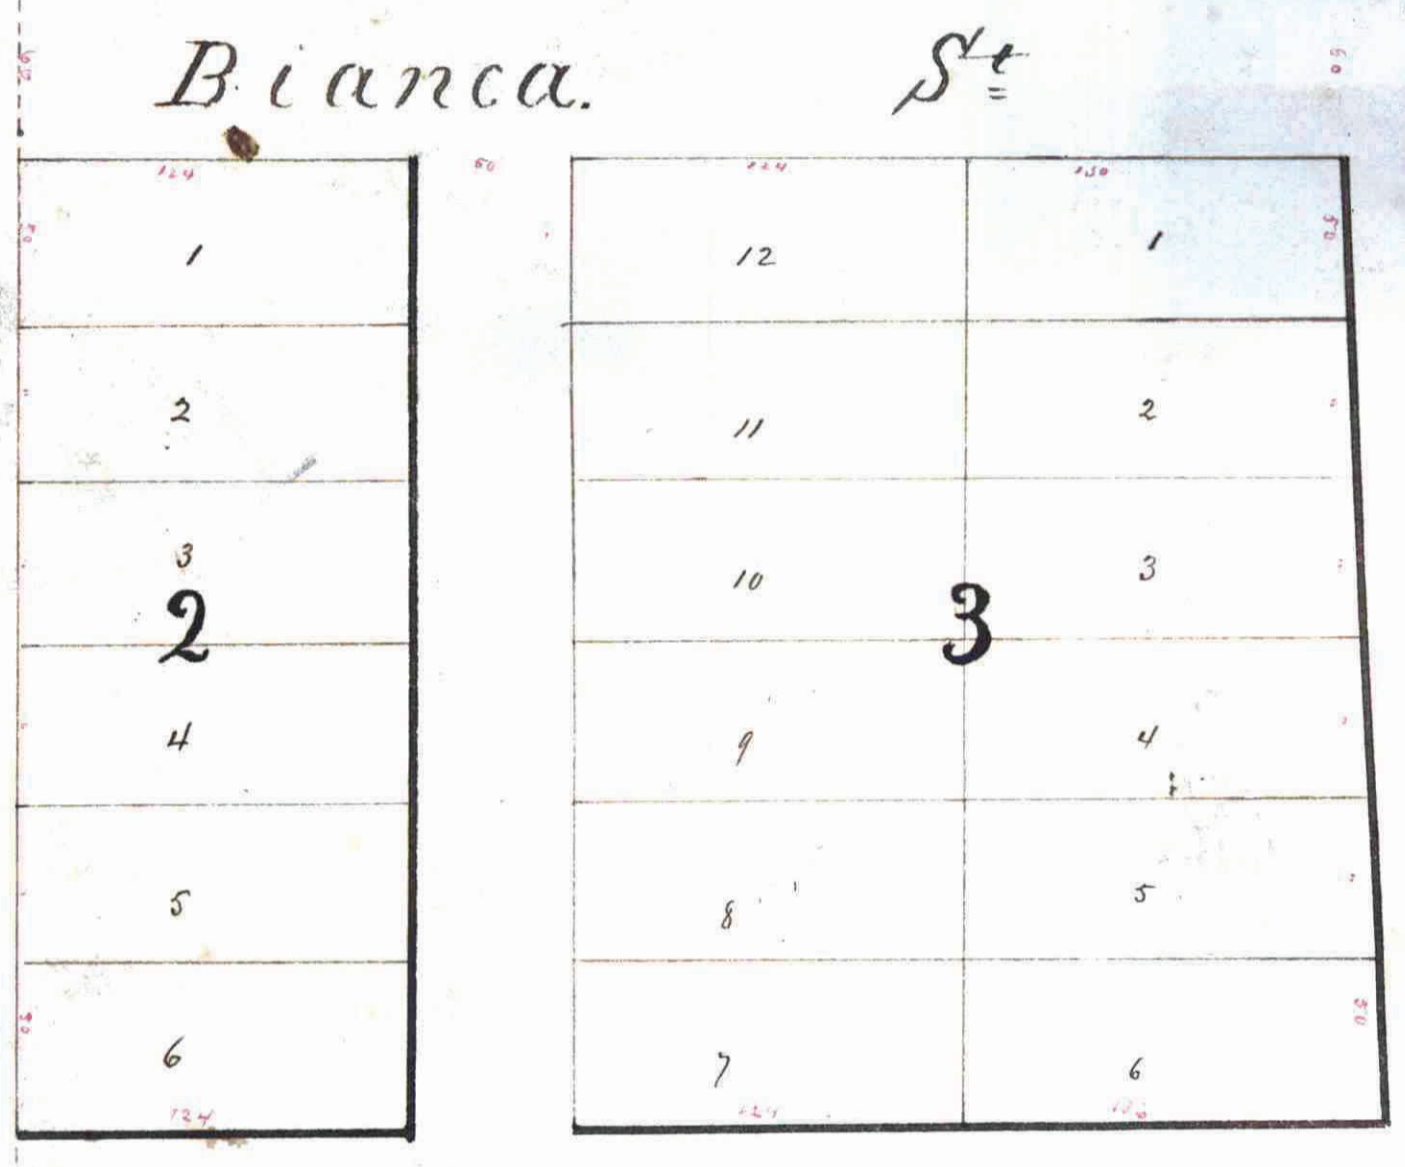

**Map of
Dawson &
Smith's
Addition
to
St Paul**

Esperanza's

Western Street

Know all men by these presents that we William Dawson & Robert A. Smith of St Paul Minnesota, did authorize J. H. Boyle who signed the certificate to survey and plat Dawson and Smith's addition to the city of St Paul in accordance with this plat and we hereby release our right title and interest and claim in and to the streets as laid out in said plat and give the same for public use

Attest
William Dawson
Robert A. Smith

State of Minnesota }
County of Ramsey } On the day of December 1870 personally
came before me William Dawson Robert A. Smith
known to be the individuals described in and who executed the foregoing
plat and the instrument by them above signed and they each acknowledged
that they executed the same

Notary seal
Notary Public
Ramsey Co Minn.

Taxes paid and transferred for taxation Dec 23rd 1870
St Paul County Auditor
by E. J. Gorman Deputy

I certify that I have examined the map of Dawson & Smith's addition to St Paul and that the streets connect with the streets in Bronster's addition as here shown and as near as practicable with the streets in Ashton and Huburn's addition St Paul Minn Dec 23rd 1870

I certify that this is a correct Plat of Dawson and Smith's addition to Saint Paul, beginning at a point on the line between the East half and the west half of the North-west quarter of Section thirty one (31) Town twenty nine (29) Range twenty two (22) from here and fifty one and three quarters (51 3/4) feet from the South line of said quarter section designated by a rock as indicated on the above plat said addition being situated in the East half of above said quarter section

Chas. H. Boyle
Surveyor
Saint Paul
July 20th 1867

Office of Registrar of Deeds } I hereby certify that the
W. Ramsey Co Minn } above add foregoing map
of Dawson & Smith's addition
to St Paul was filed in this office for record on
the 23rd day of December A.D. 1870 at 3.20 o'clock
P.M. and was duly recorded in Book "I" of
Townplots on page 2.

Registrar's Seal

Witness my hand and official seal
J. H. Fairgo
Registrar of Deeds

State of Minnesota }
County of Ramsey } St Paul Dec 23rd
Office of Registrar of Deeds } at 3:20 PM 1870

I hereby certify that
the above and foregoing is a true and correct
copy of the original of Dawson & Smith's addition
to the same as filed in my office.

Witness my hand and seal of office
Registrar of Deeds
Ramsey County
Minnesota

This plat document is an UNOFFICIAL copy of a Subdivision Plat or Registered Land Survey and is made available for information purposes only.
To obtain an official copy please contact the Ramsey County Recorder's Office.