

42

# MAGALESTER VIEW

ADDITION  
To the  
City of Saint Paul  
Ramsey County  
Minnesota

STATE OF MINNESOTA, ss.  
County of Ramsey,  
Office of the Register of Deeds.  
This is to certify that the within  
instrument was filed for Record  
in this Office, at St. Paul, on the  
... day of March, A. D.  
1887, at ... o'clock ... M., and  
that the same was duly recorded in  
Book ... of ...  
pages ...  
By ...  
Register of Deeds.

This plat document  
is an UNOFFICIAL  
copy of a  
Subdivision Plat or  
Registered Land Survey  
and is made available for  
information purposes only.  
To obtain an official copy  
please contact the Ramsey  
County Recorder's Office.

Scale: Six: 100ft.

• Indicates iron monuments.

Hawley and Newell  
Civil Engineers

We hereby certify that we have surveyed and platted  
the property described on this map as Macalester  
View Addition to the City of Saint Paul Ramsey Co. Minn.,  
and have placed iron monuments at the corners of  
each and every block as shown on this plat and the  
same is correct.  
Hawley Newell  
Civil Engineers.


State of Minnesota }  
County of Ramsey } On this 12<sup>th</sup> day of February  
A.D. 1887 personally appeared before the undersigned  
J. B. Hawley of and for the firm of Hawley and Newell  
to me well known and acknowledged that he executed the  
foregoing certificate as his own free act and deed and  
as the free act and deed of said firm.  
James Starkey  
Notary Public  
Ramsey Co.  
Minn.

Accepted and approved this 15<sup>th</sup> day of  
February A.D. 1887  
S. B. Johnson }  
Jas Starkey } Not Commissioners.

I hereby recommend the acceptance of the within  
plat by the common council.  
L. W. Rundlett  
City Engineer.

Accepted by the common council of the city of St.  
Paul on the 17<sup>th</sup> day of March 1887  
J. J. ...  
City Clerk.

Taxes paid March 12, A.D. 1887  
M. F. Kain  
County Auditor  
Ramsey Co. Minn.  
By E. A. Brown

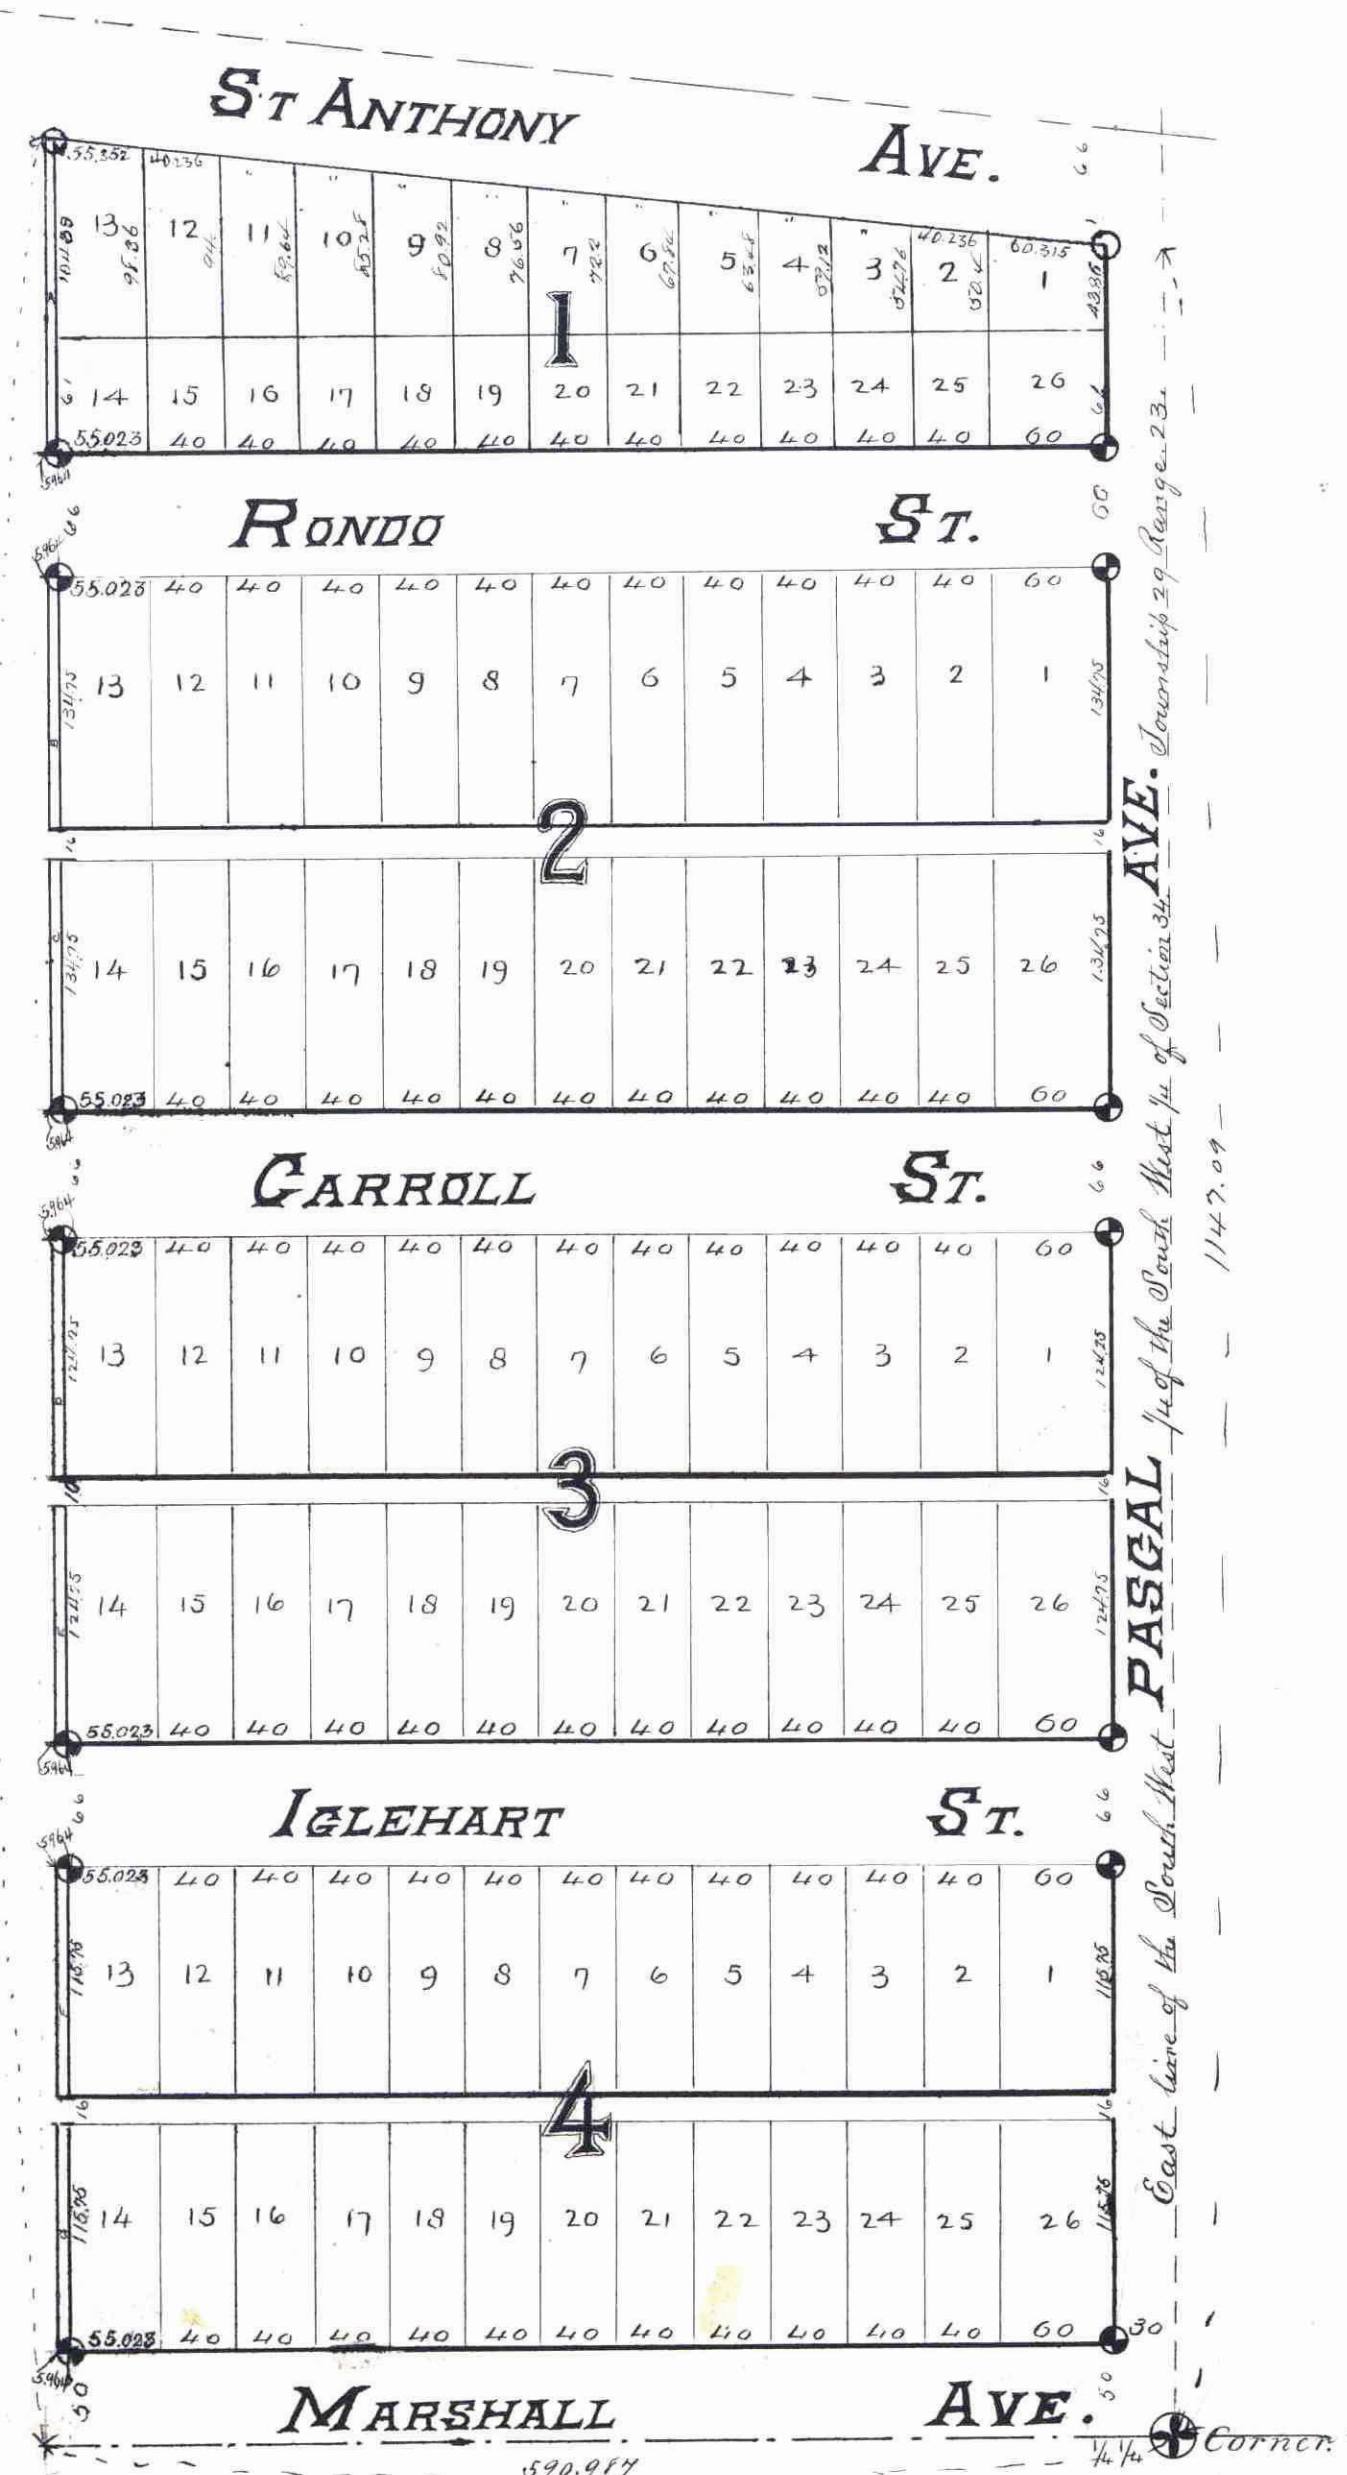

We the undersigned owners of sixteen acres off the East side  
of the Southwest quarter (S.W. 1/4) of the Southwest quarter (S.W. 1/4)  
of Section 34 Township 29 Range 23 East of the 4<sup>th</sup> Principal Meridian  
and South of the South line of the St. Paul and St. Anthony Road,  
running East and West through said quarter Section, hereby  
certify that we have caused the square to be surveyed and platted and  
wreck for use as Macalester View Addition to the City of Saint Paul, as  
shown on this plat, and hereby dedicate to the public and for the public  
use forever all the Avenues, Streets and alleys herein indicated.  
Witness our hands and seals this 7<sup>th</sup> day of February A.D. 1887

Agnes M. Stout  
James C. Stout  
Helen B. Hubbard  
Charles W. Hackett  
Hiram D. Brown  
Fizzie A. Brown  
James C. Stout  
Agnes M. Stout  
Geo. P. Stout  
Notary Public  
Ramsey Co.  
Minn.

State of Minnesota }  
County of Ramsey } On this 7<sup>th</sup> day of February A.D. 1887  
personally appeared before the undersigned Geo. P. Stout and Emma  
his wife, Charles W. Hackett and Helen B. his wife,  
well known, and acknowledged that they executed the fore-  
going certificate as their own free act and deed.  
Geo. P. Stout  
Notary Public  
Ramsey Co.  
Minn.

State of Minnesota } ss.  
County of Ramsey }  
On this 10<sup>th</sup> day of February A.D. 1887  
personally appeared before the undersigned Charles W. Hackett  
and Maria J. Hackett his wife, Hiram D. Brown and Fizzie A. Brown  
his wife, James C. Stout and Agnes M. Stout his wife, to me well  
known and acknowledged that they executed the foregoing cer-  
tificate as their own free act and deed.  
G. P. Stout  
Notary Public  
Ramsey Co.  
Minn.

State of Minnesota } ss.  
County of Ramsey }  
On this 28<sup>th</sup> day of February A.D. 1887  
personally appeared before the undersigned, C. A. De Graff,  
to me well known, and acknowledged that he executed the  
foregoing certificate as his own free act and deed.