


SACHE'S

REARRANGEMENT OF BLOCK 65 OF
BANNING & OLIVIER'S
ADDITION TO WEST SAINT PAUL.

STATE OF MINNESOTA,
County of Ramsey.
Office of the Register of Deeds.
This is to certify that the within
instrument was filed for Record
in this Office, at St. Paul, on the
19th day of September, A. D.
1884, at 5 o'clock P. M., and
that the same was duly recorded in
Book 76, of Plate
R. C. Willey
Register of Deeds.

This plat document
is an UNOFFICIAL
copy of a
Subdivision Plat or
Registered Land Survey
and is made available for
information purposes only.
To obtain an official copy
please contact the Ramsey
County Recorder's Office.

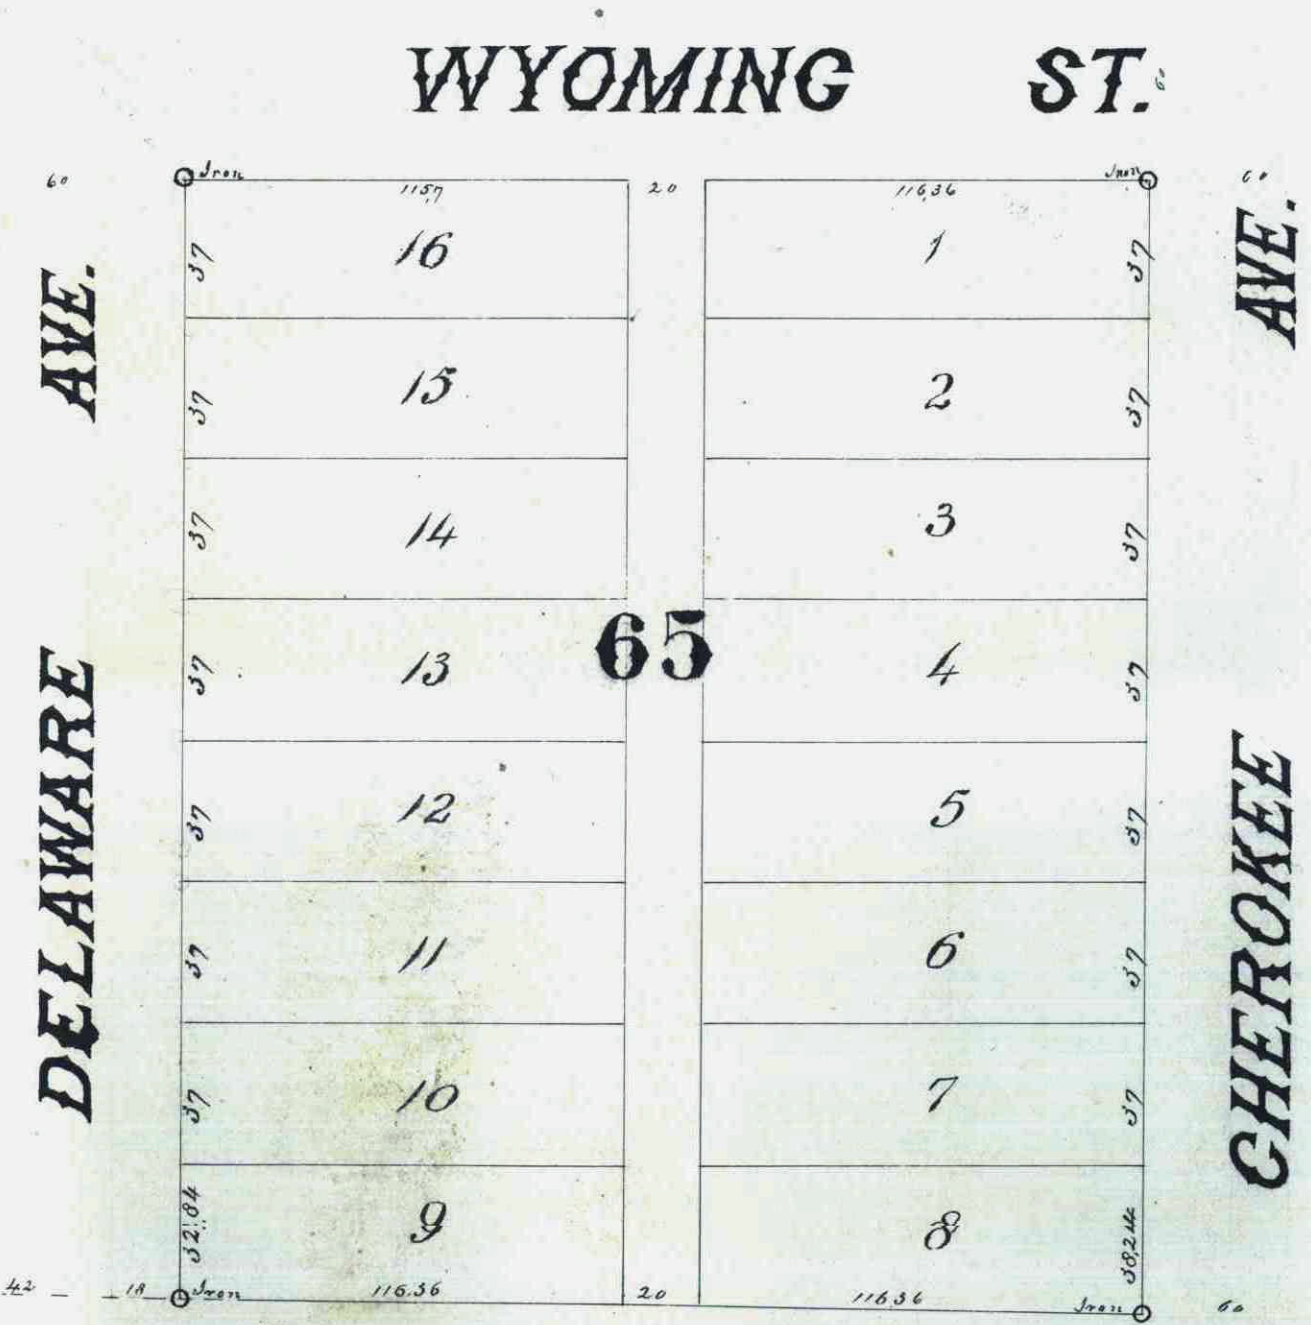

Taxes paid & transferred Sep 19 1884
J. B. Hawley, County Auditor

I certify that I have surveyed the property described on this plat as Saché's Rearrangement of Block 65 of Banning and Olivier's Addition to West Saint Paul, and have placed iron monuments at the corners as shown on this plat, that this is a correct plat of said survey.
J. B. Hawley, Surveyor.

State of Minnesota }
County of Ramsey }
On the 13th day of Sept. 1884, personally appeared before me J. B. Hawley to me well known to be the identical person who surveyed the above described parcel of land and executed the above certificate, and acknowledged that said certificate is correct and his free act and deed.
William Haskell
Notary Public, Ramsey Co.

We the undersigned owners of Block 65 of Banning and Olivier's Addition to West Saint Paul hereby certify that we caused the same to be surveyed and platted as Saché's Rearrangement of Block 65 of Banning and Olivier's Addition to West Saint Paul, and we hereby dedicate to the public and for the public use forever the Alley as on this plat laid out and indicated. In witness whereof we have placed our hands and seals on the 13th day of Sept. 1884.
In the presence of
William A. Somers }
Mary E. Somers }
Edmund J. Somers }
Henry H. Fuller }
William R. Saché }

State of Minnesota }
County of Ramsey }
On the 13th day of Sept. 1884, personally appeared before me and to me well known to be the identical persons who executed the above certificate and acknowledged the same to be their free act and deed.
William Haskell
Notary Public, Ramsey Co.

Examined and approved on the 15th day of Sept. 1884.
W. H. Somers
City Engineer City of Saint Paul
Accepted by the Common Council on the 16th day of Sept. 1884.
Wm. A. Hewitt
City Clerk City of Saint Paul

Approved by the Plat Commission on the 13th day of Sept. 1884.
James Starkay }
S. P. Holson } Plat Commission
Wm. A. Van Dyke }

CITY TREASURERS OFFICE
ST. PAUL, MINN.
SEP 18 1884
CEREBMENTS PAID
Geo. Reis City Treas.
J. Nichols