


SCOTT'S ADDITION

TO
THE CITY OF ST. PAUL
AND
SUB. OF LOTS 4 AND 5 BLK. 6
ROSEDALE PARK.

—Scale: 5 in. = 50 ft.—

Harvey and Nerrett
Engineers

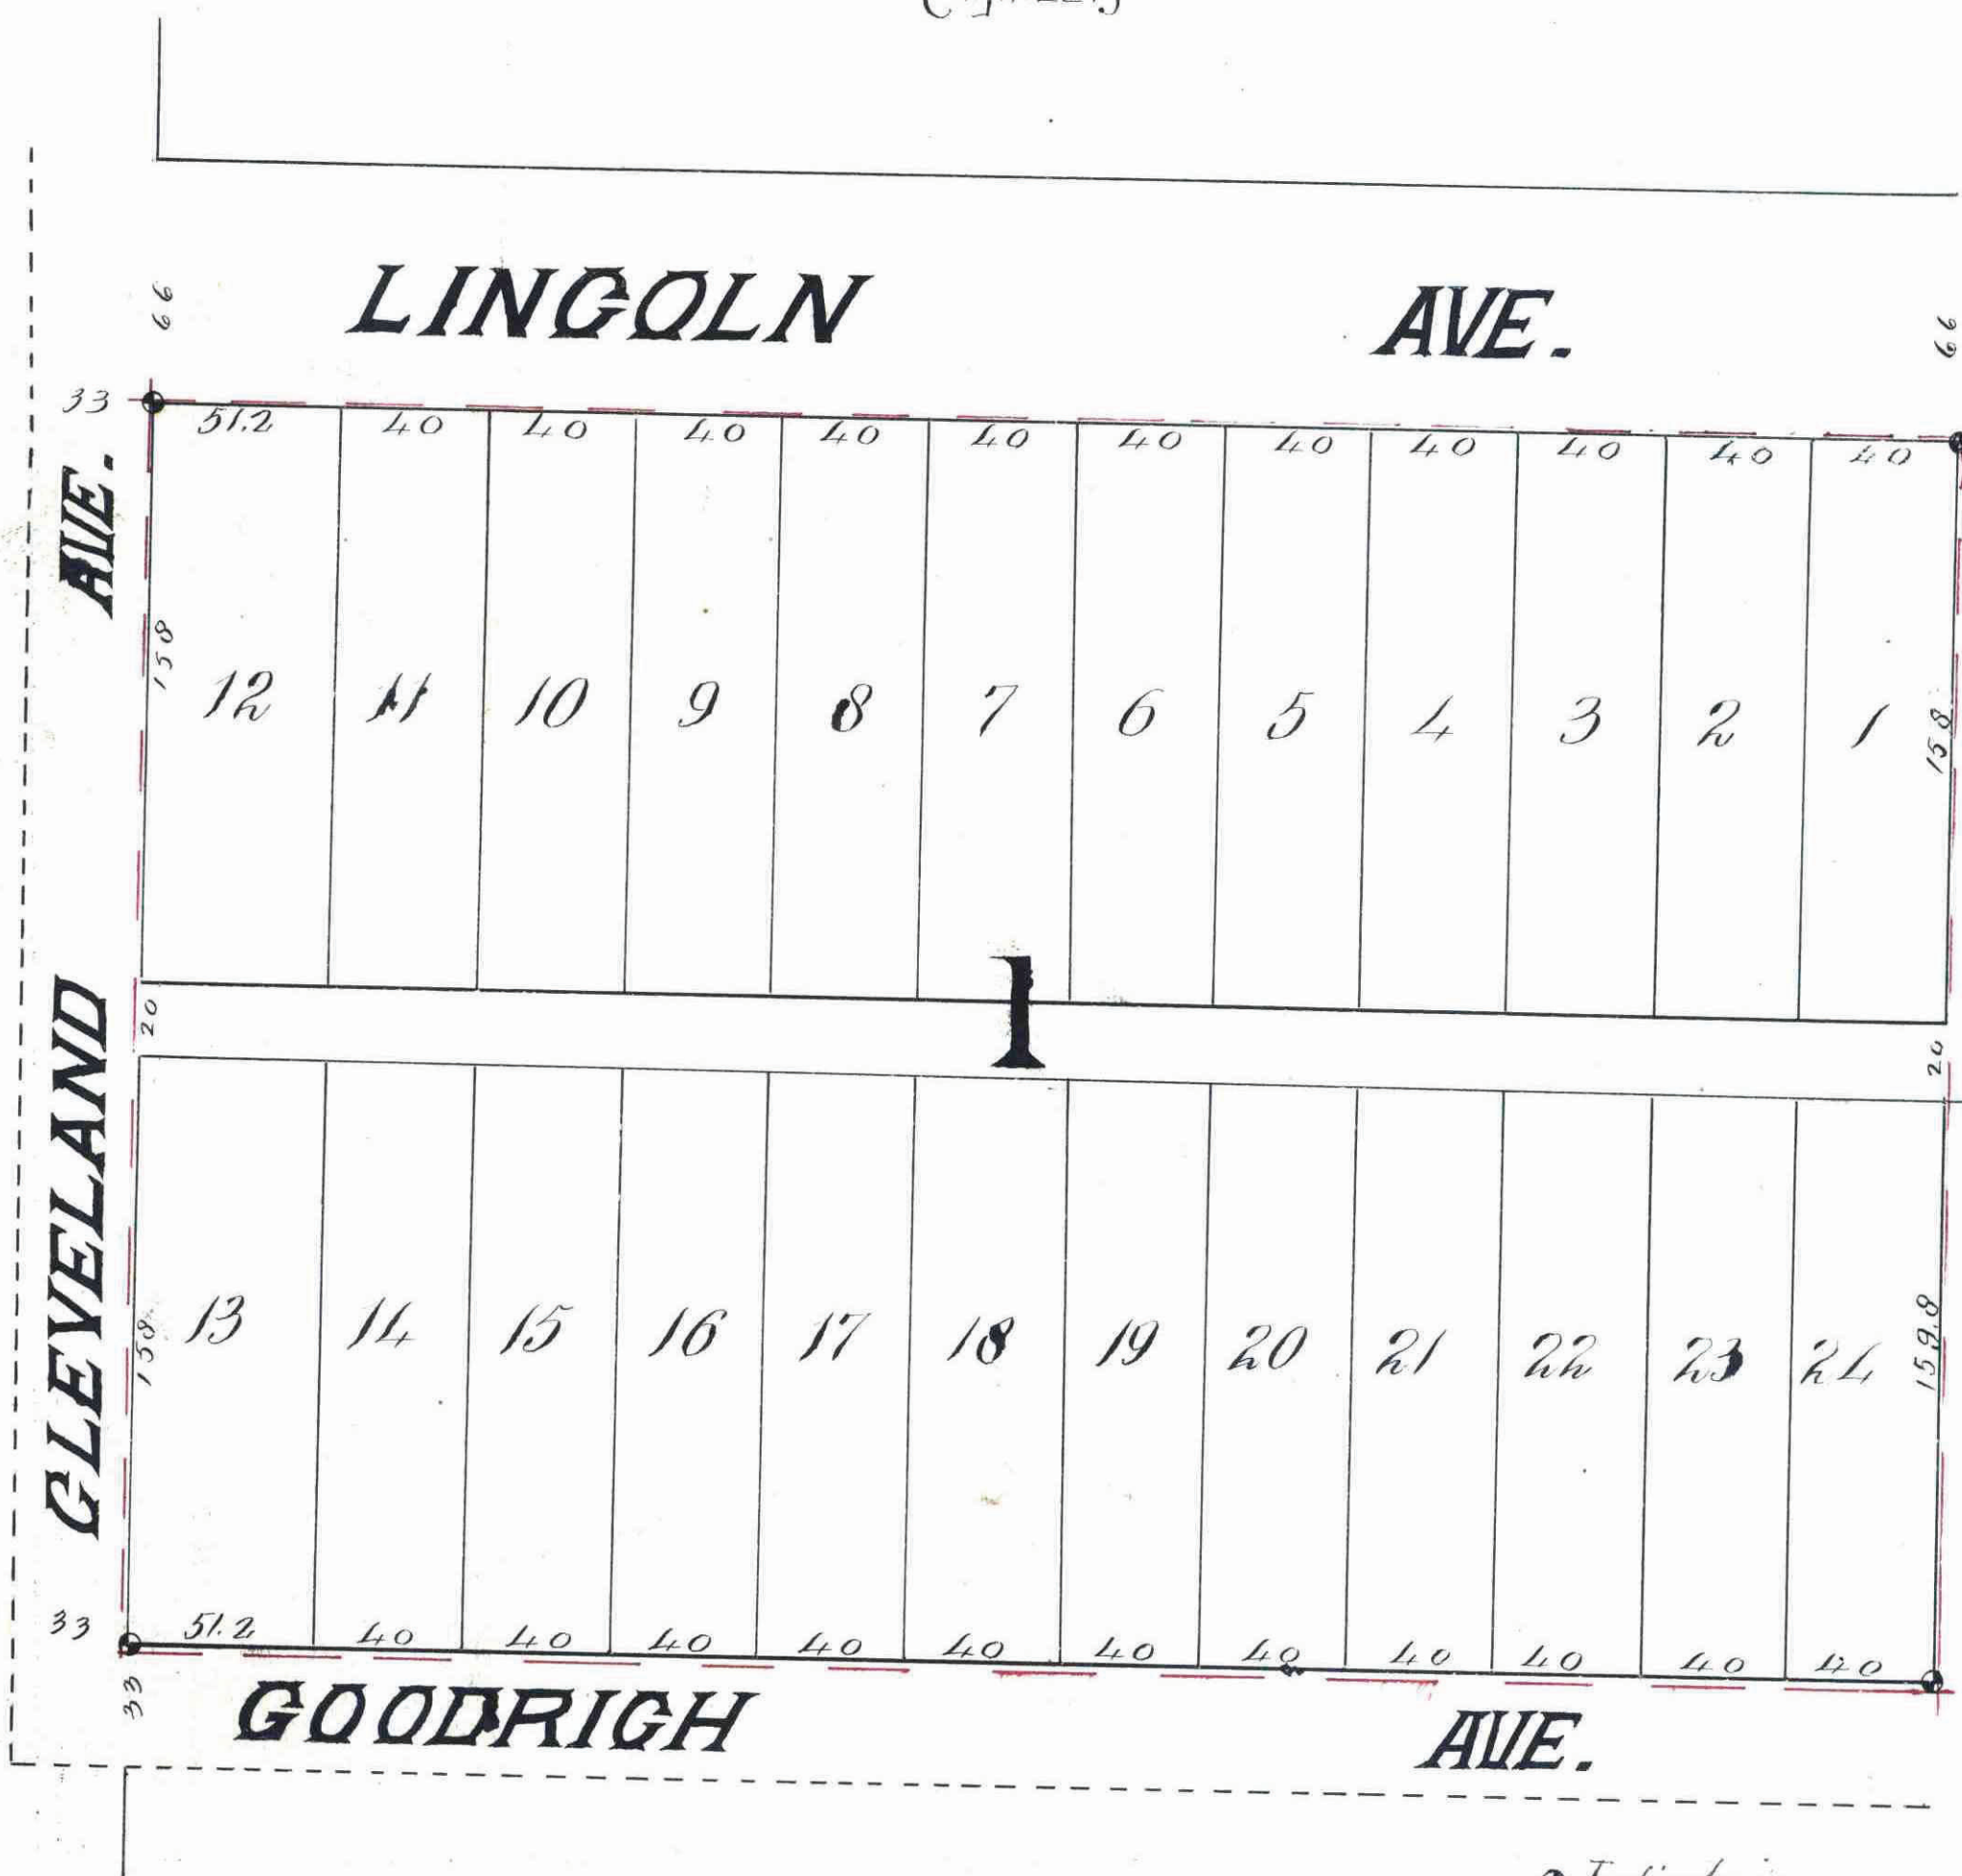

• Indicates iron monument.

This plat document is an UNOFFICIAL copy of a Subdivision Plat or Registered Land Survey and is made available for information purposes only.

To obtain an official copy please contact the Ramsey County Recorder's Office.

STATE OF MINNESOTA
County of Ramsey
I, Clerk of the Register of Deeds, do hereby certify that the within instrument was filed for record in this office on the 17th day of December, A.D. 1887, at 11:15 o'clock A.M., and that the same was duly reported in Book 297 of Records, pages 100-101.

STATE OF MINNESOTA
County of Ramsey
I, Clerk of the Register of Deeds, do hereby certify that the within instrument was filed for record in this office on the 17th day of December, A.D. 1887, at 11:15 o'clock A.M., and that the same was duly reported in Book 297 of Records, pages 100-101.

This is to certify that I, Ada C. Stowell, owner of Lots 4 and 5 Block 6 Rosedale Park have caused the same to be surveyed and platted and heretofore known as Scott's Addition to Rosedale Park, and hereby dedicate to the public and for the public use forever the alley herein indicated.

Witness my hand and seal this 17th day of January A.D. 1887.

Ada C. Stowell

In presence of
M.R. Leck
Ed. Howe
County of Ramsey } S.S.
State of Minnesota }

On this 17th day of January A.D. 1887, personally came Ada C. Stowell to me well known, and she executed the foregoing certificate as her own free act and deed.

Ed. Holdridge
Notary Public,
Ramsey County.

297
A.D. 1887
J.P. Grosvon
J.W. Starkey
Plat Commissioners

We hereby certify that we have surveyed and platted the property described on this map as Scott's Addition to Rosedale Park and have placed iron monuments at each corner of the block as shown on this plat and the same is correct.

Harvey and Nerrett
Engineers

County of Ramsey } S.S.
State of Minnesota }
On this 17th day of December A.D. 1887, personally came Harvey and Nerrett and for the firm of Harvey and Nerrett.

to me well known, and acknowledged he executed the foregoing certificate as his own free act and deed.

CH. Benedict
Notary Public,
Ramsey County,
Minnesota

I hereby returned the original of the within plat to
L.W. Rundlett
City Clerk

Accepted and approved by the Common Council of the City of St. Paul on the 17th day of January A.D. 1887.

Wm. A. Hendrickson
City Clerk

Taxes paid March 7, A.D. 1887
M. F. Hain
County Auditor, Per E.R. Harroun
Ramsey Co. Minn.

Assessments
City Treasurer, St. Paul.

OFFICE OF COUNTY TREASURER, ST. PAUL, MINN.
MAR 7 1887
1886 TAX PAID.
F. A. RENZ, COUNTY CLERK

CITY TREASURER'S OFFICE
ST. PAUL, MINN.
MAR 9 1887
F. A. RENZ, COUNTY CLERK

399