


That the within instrument is a true and correct copy of the original instrument as the same appears of record in the books of the County of Ramsey, Minnesota, and that the same was recorded in Book 1 of Plats pages 11.

PLAT OF WEED & HALLE'S ADDITION TO ST. PAUL.

This plat document is an UNOFFICIAL copy of a Subdivision Plat or Registered Land Survey and is made available for information purposes only. To obtain an official copy please contact the Ramsey County Recorder's Office.

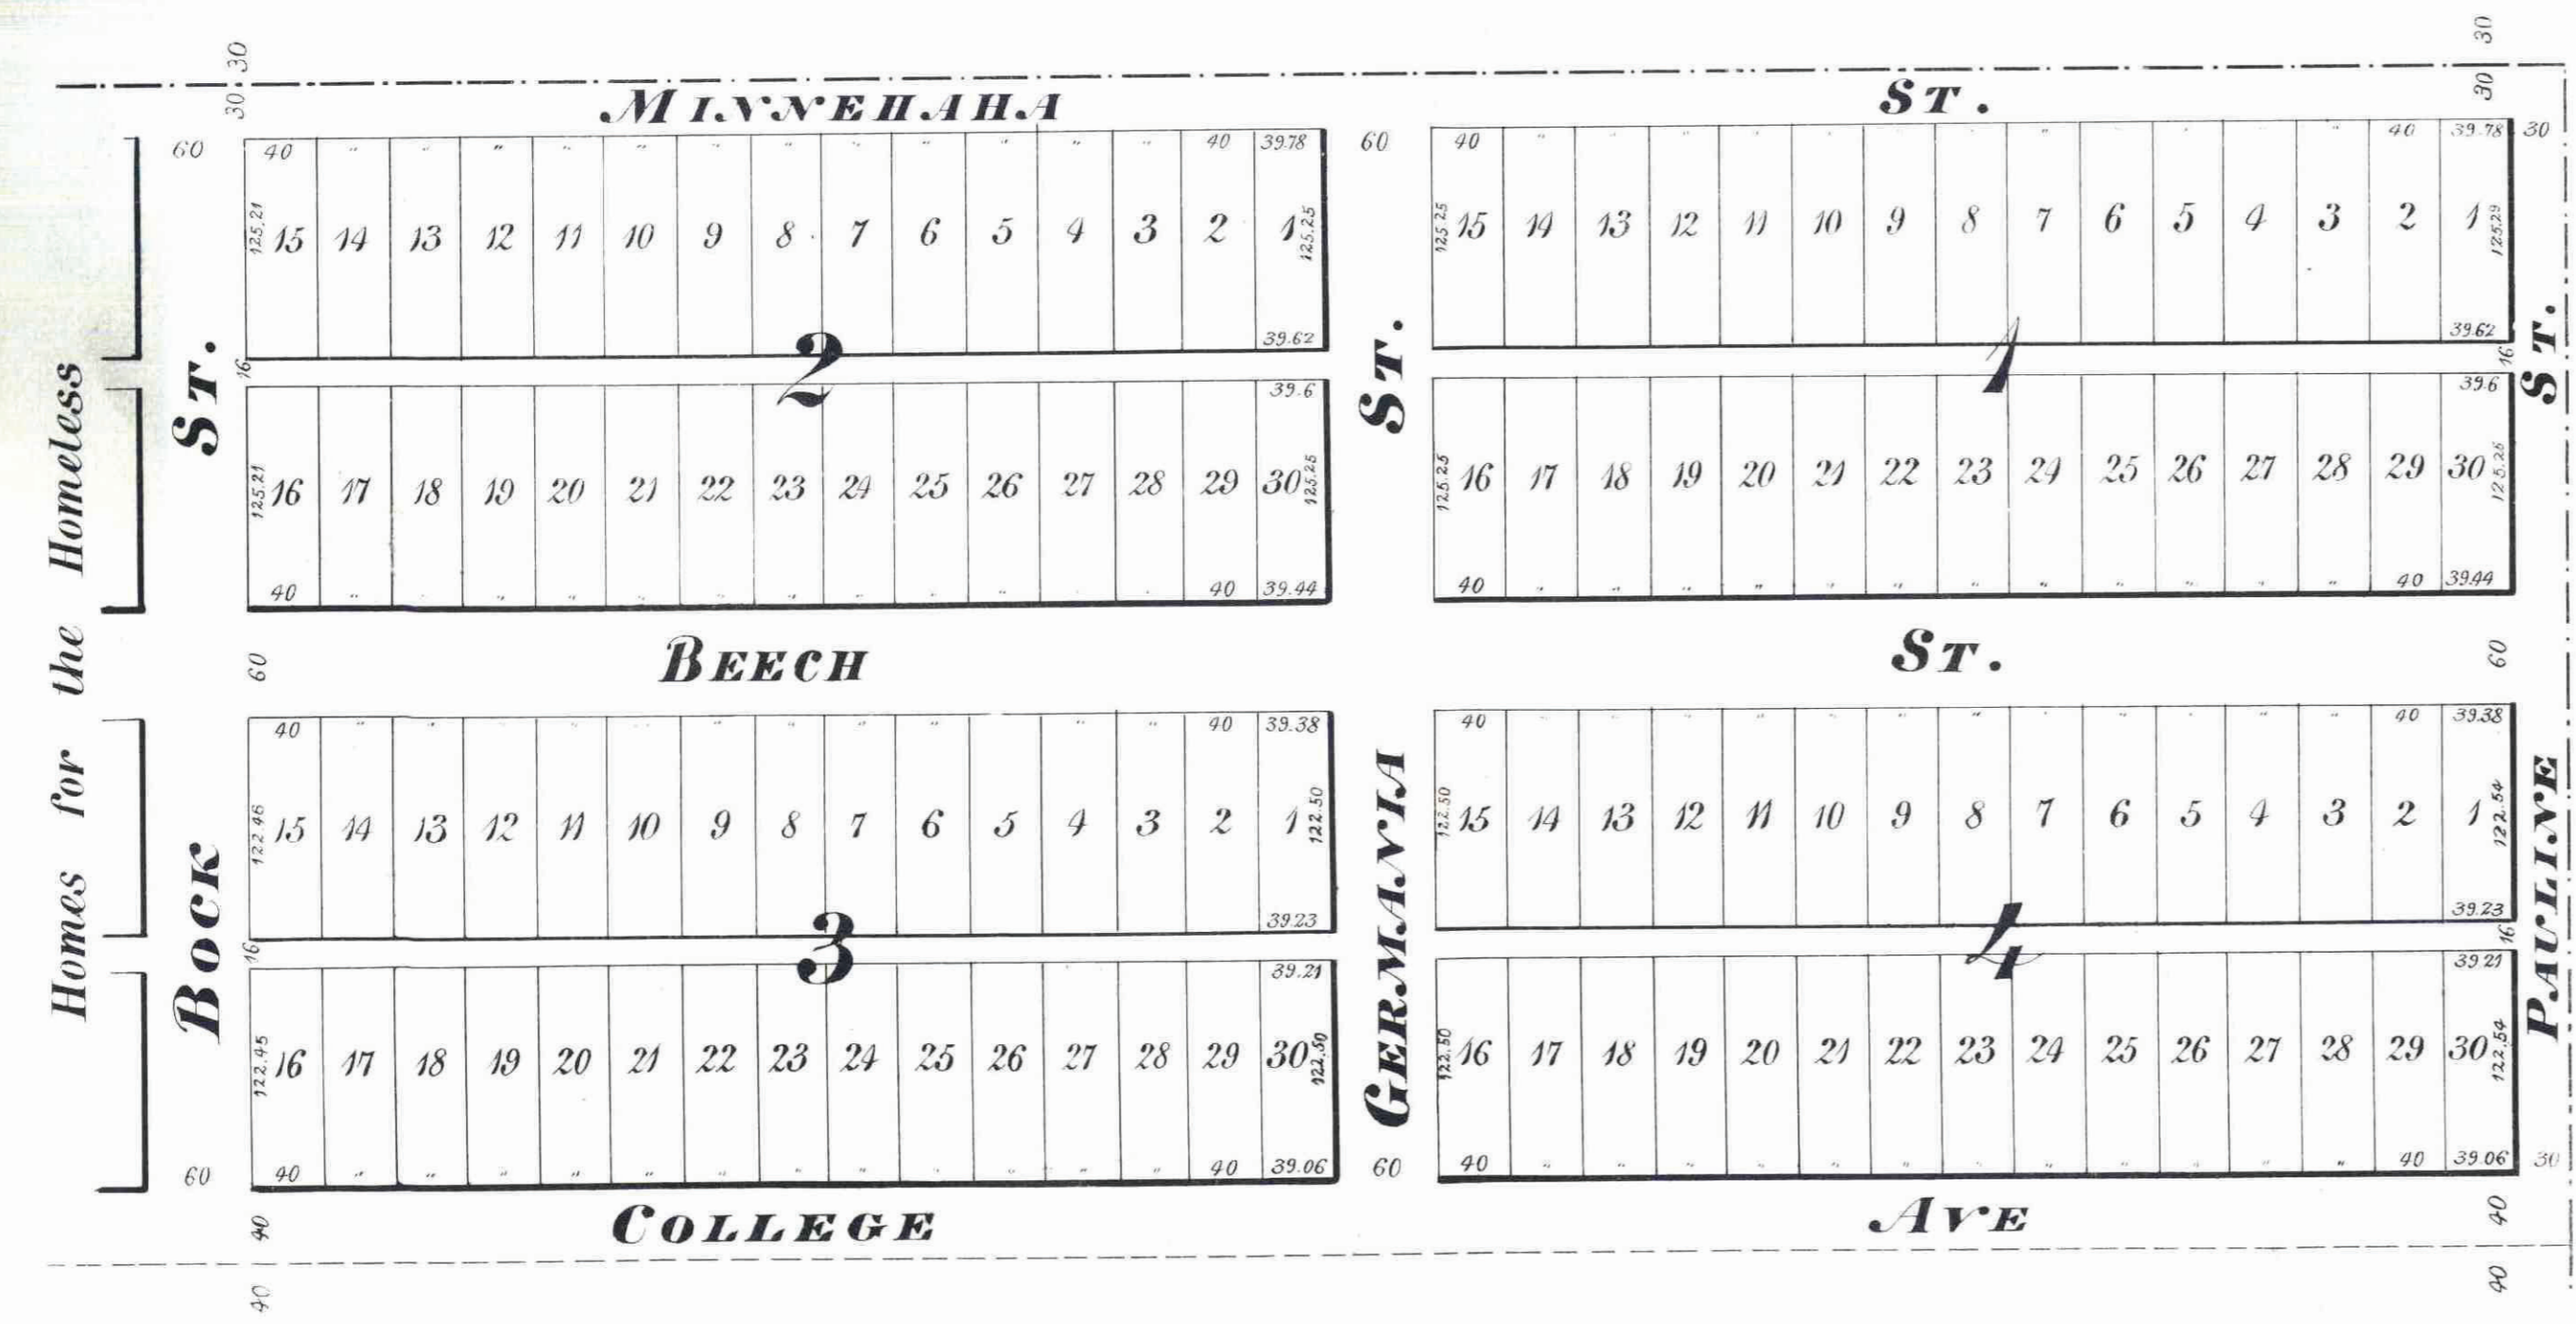

Scale 100 Ft. to One Inch.

Taxes paid and transfer entered March 9th 1886
Jancy Drake
County Auditor
Daly

We the undersigned
Charles W. Potter and Margaret A. Potter his wife. Edward G. Halle and Elizabeth Halle his wife. Charles H. Lord and Minnie E. Lord his wife. Frank J. Lord and Mary H. Lord his wife. Theodore W. Mc. Murphy, a single man. John J. Lawrence and Caroline W. Lawrence his wife. James H. Weed and Agnes I. Weed his wife, Owners of the following described property:
To wit:
The N. 1/2 of the N.W. 1/4 of the N.E. 1/4 Section Thirty four. Town Twenty nine. Range Twenty two. do hereby certify to having caused the same to be surveyed and platted as Weed & Halle's Addition as herein and hereon indicated and we do hereby give and dedicate to the public and for the public use forever all the Streets and Alleys as on this plat or Map laid out and designated.
In witness whereof we have hereunto set our hands and seals this Eleventh day of April A.D. 1885
In presence of

Charles W. Potter Seal by James H. Weed his Attorney in fact Seal
Margaret A. Potter Seal by James H. Weed her Attorney in fact Seal
Edward G. Halle Seal by James H. Weed his Attorney in fact Seal
Elizabeth Halle Seal by James H. Weed her Attorney in fact Seal
Charles H. Lord Seal by James H. Weed his Attorney in fact Seal
Minnie E. Lord Seal by James H. Weed her Attorney in fact Seal
Frank J. Lord Seal by James H. Weed his Attorney in fact Seal
Mary H. Lord Seal by James H. Weed her Attorney in fact Seal
Theodore W. Mc. Murphy Seal by James H. Weed his Attorney in fact Seal
John J. Lawrence Seal
Caroline W. Lawrence Seal
James H. Weed Seal
Agnes I. Weed Seal

State of Minnesota, }
County of Ramsey, } ss Be it known that on this 14th day of April A. D. 1885 before me personally appeared James H. Weed to me known to be the person who executed the foregoing instrument in behalf of Charles W. Potter and Margaret A. Potter his wife. Edward G. Halle and Elizabeth Halle his wife. Theodore W. Mc. Murphy single man. Charles H. Lord and Minnie E. Lord his wife. Frank J. Lord and Mary H. Lord his wife. and acknowledged that he executed the same as the free act and deed of same Charles W. Potter and Margaret A. Potter his wife. Edward G. Halle and Elizabeth Halle his wife. Theodore W. Mc. Murphy, single man. Charles H. Lord and Minnie E. Lord his wife. Frank J. Lord and Mary H. Lord his wife. And at the same time and place before me personally appeared John J. Lawrence and Caroline W. Lawrence his wife and James H. Weed and Agnes I. Weed his wife to me known to be the persons described in and who executed the foregoing instrument and they each acknowledged that they executed the same as their own free act and deed.

Robert H. Sougan
Notary Public
Ramsey County
Minnesota

St. Paul, Minnesota
I hereby certify to having surveyed and platted the property as described on this Map as Weed and Halle's Addition and have placed Iron Pins at the corners as designated on this Map and the same is correct
A. S. C. C. C.
Surveyor

St. Paul, Minnesota
State of Minnesota, }
County of Ramsey, } ss Personally appeared before me the undersigned this 11th day of April A. D. 1885 H. S. Potts to me well known to be the identical person who surveyed and platted the hereon designated or described piece or parcel of land and who executed the certificate of the Surveyor thereof and he acknowledged the same to be true and correct and his free act and deed for the uses and purposes therein expressed.

E. R. Holcomb
Notary Public
Ramsey County Minnesota

We hereby certify that this plat or Map of Weed and Halle's addition to St. Paul, this day approved, signed and accepted by this commission
Dated March 8th 1886
J. P. Holson
Jas. Stankley.
Plat Commission.