

SLAYTON'S 1ST ADDITION

To Saint Paul, Minn.

Scale 60ft = 1 inch

• Indicates Iron Monuments

I hereby certify to having surveyed and platted the property as described on this map as Slayton's First Addition and have placed iron monuments at the corners of each and every block as shown on this map and the same is correct.

Charles A. Forbes
Surveyor.

State of Minnesota }
County of Ramsey } On this 12th day of March - A.D. 1887, personally came before the undersigned Charles A. Forbes to me well known and acknowledged that he executed the foregoing certificate as his own free act and deed.

W. L. Barton
Notary Public
Ramsey Co Minn.

This is to certify that Eugene R. Ide and Emma Ide his wife proprietors of Lots 5 and 6 Block 4 Rogers and Hendricks Acre lots have caused the same to be surveyed and platted and hereafter known as Slayton's First Addition to St. Paul, as shown by this plat and hereby dedicate to the public and for the public use forever all the streets, avenues, alleys, Parks, and Boulevards, as herein indicated. Witness our hands and seals this 12th day of March - 1887.

In presence of
A. L. Larsson Eugene R. Ide
Louis Johnson Emma Ide

State of Minnesota }
County of Ramsey } On this 12th day of March - A.D. 1887, personally came before the undersigned Eugene R. Ide and Emma Ide his wife to me well known and they acknowledged that they executed the foregoing certificate for the uses and purposes therein expressed.

A. L. Larsson
Notary Public
Ramsey Co Minn.

Accepted and Approved this 15th day of March - A.D. 1887.


S. J. Holson
J. L. Starkay
L. W. Randall
Plat Commissioners.

This plat document is an UNOFFICIAL copy of a Subdivision Plat or Registered Land Survey and is made available for information purposes only.



To obtain an official copy please contact the Ramsey County Recorder's Office.

STATE OF MINNESOTA, ss.
County of Ramsey, ss.
Office of the Register of Deeds
This is to certify that the within instrument was filed for record in this Office, at St. Paul, on the 13 day of April 1887, at 4:30 P.M. and that the same was duly registered. Book 6 of Journal pages 33
By H. J. Bell

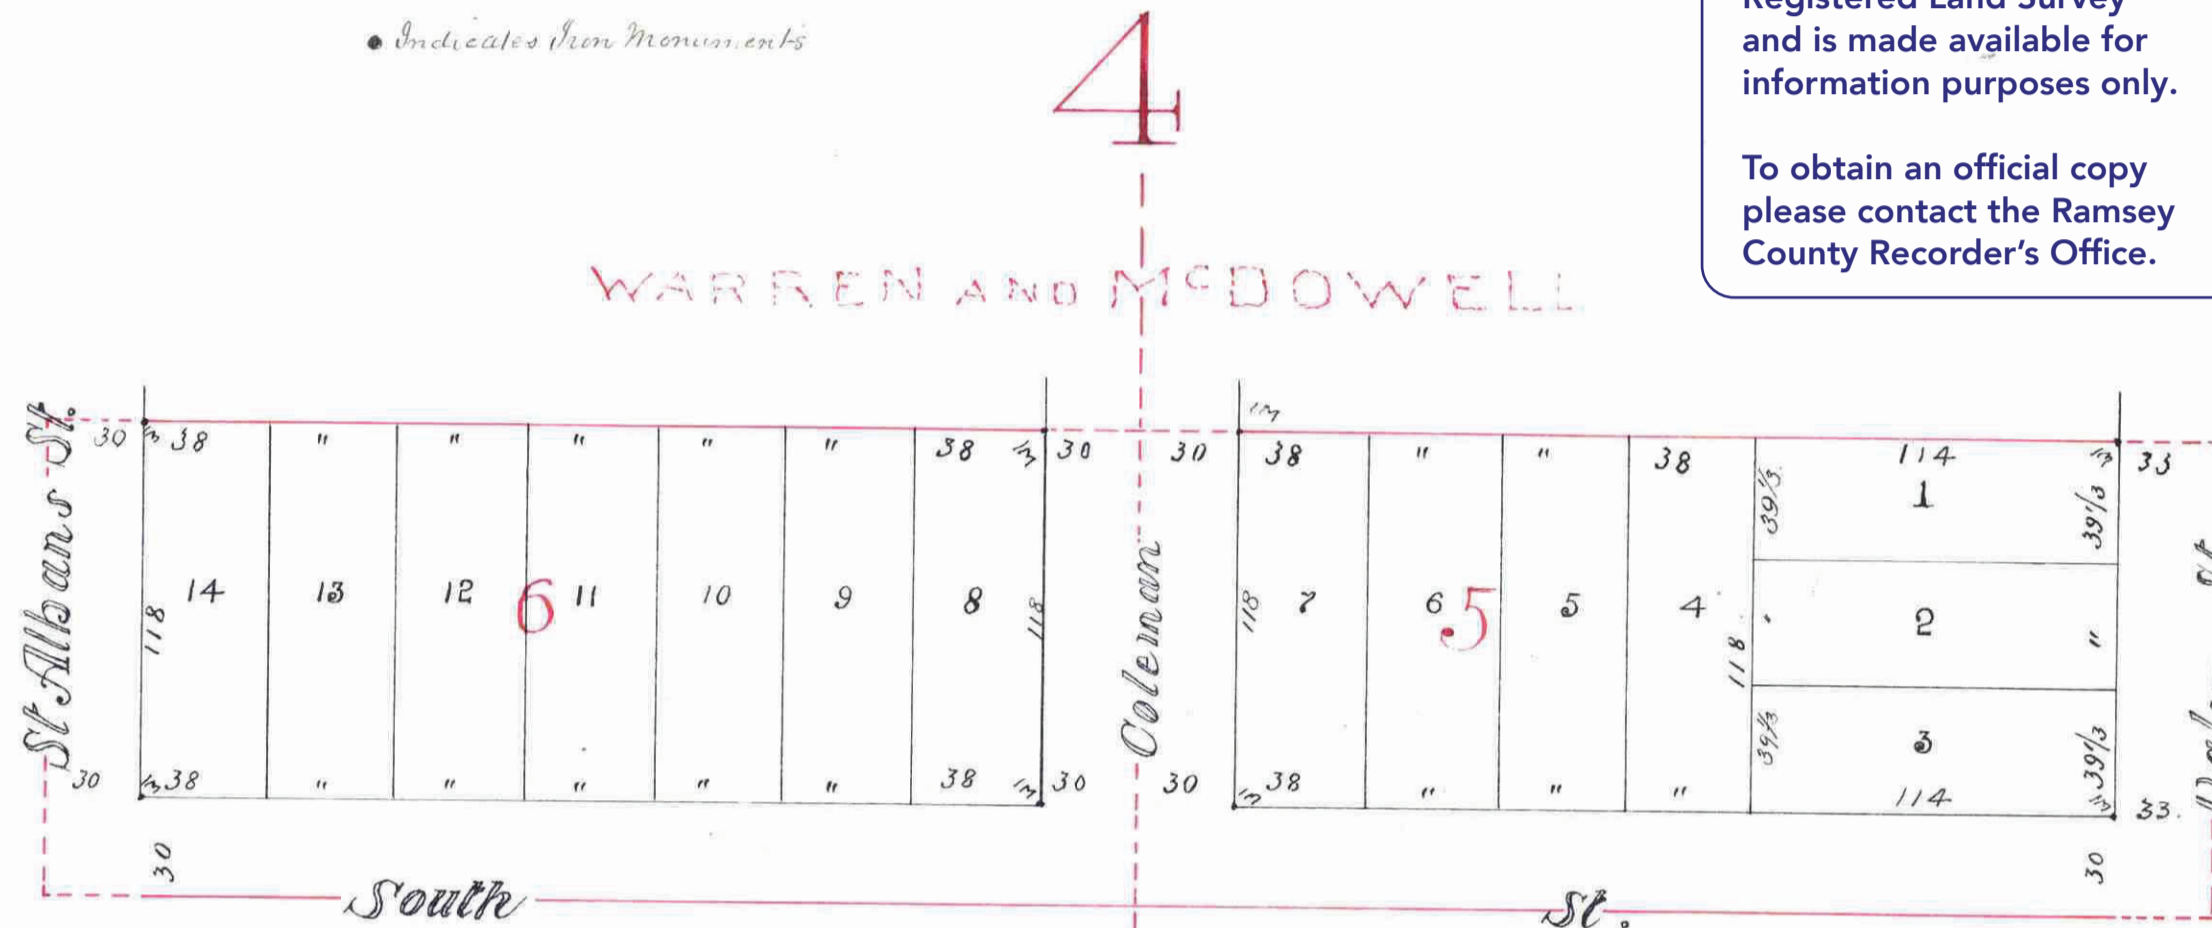

I hereby recommend the acceptance of the within plat by the common Council

George Pen
City Engineer.

Accepted by the Common Council of the City of St. Paul on the 13 day of March A.D. 1887.

Miss W. Wendquist
Assoc. Deputy City Clerk.

CITY TREASURER'S OFFICE
ST. PAUL, MINN.
APR 13 1887
ASSESSMENT PAID
George Pen
CITY TREAS.

OFFICE OF
COUNTY TREASURER,
ST. PAUL, MINN.
APR 13 1887
1887 TAX PAID.
A. FENZ, Co. TREAS.

James paid this 13th day of
April, A.D. 1887.
M. J. Kain,
Co. Auditor
A. E. R. Harrow