

MACALESTER COLLEGE ADD'N


TO THE
CITY OF ST. PAUL RAMSEY Co.
MINN.

SCALE 200 FT = 1 IN.

ELMER & MORRISON }
SAULEZ & SAULEZ } SURVEYORS

STATE OF MINNESOTA } ss.
County of Ramsey,
Office of the Register of Deeds.
This is to certify that the within instrument
was filed for record in this office at St. Paul,
on the 30 day of November
A. D. 1891, at 10 o'clock A. M., and that the
same was duly recorded in Book...
of... Pages...
Charles H. Board
Register of Deeds.
By...
Deputy.

This plat document
is an UNOFFICIAL
copy of a
Subdivision Plat or
Registered Land Survey
and is made available for
information purposes only.
To obtain an official copy
please contact the Ramsey
County Recorder's Office.

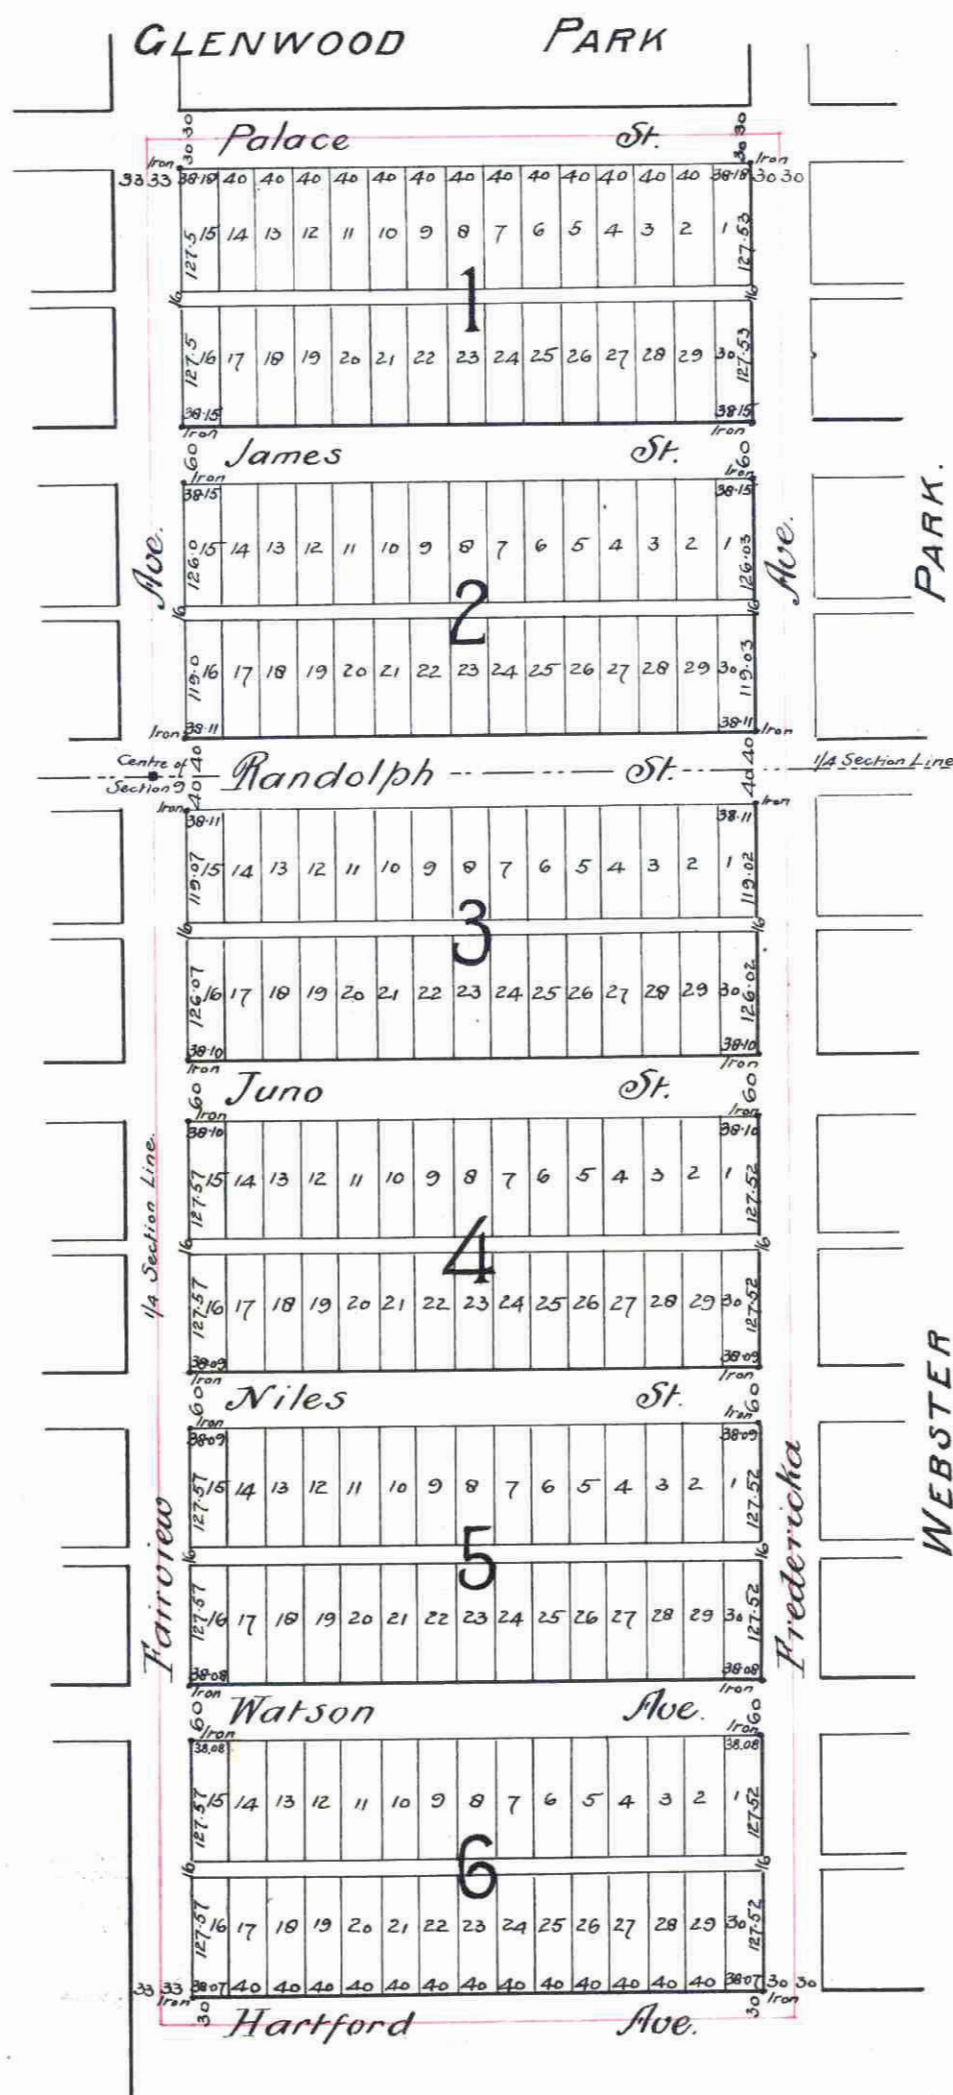

This is to certify that the Trustees of Macalester College, a corporation, acting and existing under the statutes and laws of the State of Minnesota, proprietors of the following described property, and Sarah Jane Rice (widow) James Wallace and Peter J. Keist as Mortgagees of said property to wit: - The W/2 of S/2 of S.W/4 of N.E/4 and the W/2 of N.W/4 of S.E/4 all in section 9 Township 28 N. Range 23 West of the fourth principal meridian in the State of Minnesota County of Ramsey, have caused the same to be surveyed and platted, and hereafter known as "Macalester College Add'n to the City of St. Paul, Ramsey Co. Minn." as shown by this plat, and hereby dedicate to the public, and for the public use forever, all the streets avenues and alleys, as herein indicated.

Witness our hands and seals and the official seal of said Corporation this 30 day of November A.D. 1891.
In presence of Joseph C. Whitney (Seal) as President
M. F. Propping (Seal) as Secretary
Robt. C. Lewis (Seal) as Mortgagees
James Wallace, Executor
Sarah Jane Rice, Executrix

State of Minnesota } ss.
County of Ramsey } On this 30 day of November A.D. 1891 before me
appeared Joseph C. Whitney and William M. Tenney, to me personally known, who being
by me duly sworn, did say that he Joseph C. Whitney is the president and that the Will-
iam M. Tenney is the secretary of "the Macalester College Corporation, and that the seal aff-
ixed to said instrument is the Corporate seal of said Corporation, and that said instru-
ment was signed and sealed in behalf of said Corporation by authority of its board of
directors and said Joseph C. Whitney and William M. Tenney acknowledged said instrument
to be the free act and deed of said Corporation
M. F. Propping
Notary Public
Ramsey Co. Minn.

State of Minnesota } ss.
County of Ramsey } On this 10th day of December A.D. 1891 personally came
before me the undersigned James Wallace as executor of the will of Daniel Rice (deceased), dated Ramsey County Minn.,
to me well known, and he acknowledged that he executed the foregoing certificate as his
own free act and deed
Charles H. Keist.
Notary Public
Ramsey Co. Minn.

State of Minnesota } ss.
County of St. Louis } On this 4th day of December A.D. 1891 before me personally
appeared Sarah Jane Rice to me well known, and acknowledged that she executed the foregoing
certificate, as her own free act and deed, and as executrix of the will of Daniel Rice (deceased)
M. F. Propping
Notary Public
St. Louis Co. Minn.

We hereby certify to having surveyed and platted the property as described on this map as "Macalester College Add'n to the City of St. Paul Ramsey Co. Minn." and have placed iron monuments at the corners of each and every block, and the same is correct

Elmer & Morrison }
SAULEZ & SAULEZ } Surveyors
We hereby certify that we have widened Randolph St from a sixty six (66) foot street to an eighty foot (80 ft) street, and have placed iron monuments at the four block corners facing Randolph St as shown on this map, and the same is correct

State of Minnesota } ss.
County of Ramsey } On this 30 day of November A.D. 1891 before me
personally appeared Howard N. Elmer to me known to be a member of the firm of
Elmer & Morrison, and the person who executed the foregoing certificate in behalf of
Elmer & Morrison, and he acknowledged that he executed the same as the free act and
deed of said Elmer & Morrison, and at the same time also appeared George C. Saulez
to me known to be a member of the firm of 'Saulez & Saulez' and the person who exe-
cuted the foregoing certificate in behalf of 'Saulez & Saulez' and he acknowledged that
he executed the same as the free act & deed of said 'Saulez & Saulez'

Accepted and approved this 24th day of December A.D. 1891

William B. Burton } Plat Commissioners
W. A. Somers }
City Engineer.
Accepted by the Common Council of the City of St. Paul on the 22 day of December A.D. 1891
Just. J. J. J. J.
City Clerk.

Office of County Treasurer,
ST. PAUL, MINN.
DEC 24 1891
1890 TAX PAID.
A. A. NELSON, County Treasurer.

CITY TREASURER'S OFFICE
ST. PAUL, MINN.
DEC 23 1891
ASSESSMENTS PAID
George W. Beck

Taxes Paid and Transfer Entered,
DEC 24 1891
M. F. KAIN, County Auditor,
Per...