


I hereby certify to having surveyed and platted the property as described on this map as Birmingham Park and have placed iron monuments at the corners of each and every block as shown on this map and the same is correct.  
 C.H. Pugh  
 Surveyor.

State of Minnesota }  
 County of Ramsey } On this 30<sup>th</sup> day of Dec<sup>r</sup> A.D. 1886  
 personally appeared before me, the undersigned, H.S. Potts to me well known and acknowledged that he executed the foregoing certificate as his own free act and deed.  
 Jas. Starky  
 Notary Public  
 Ramsey County, Minnesota

I hereby recommend the acceptance of the within plat by the common council.  
 R.W. Kinnelton  
 City Engineer

Accepted by the common council of the city of St. Paul on the 18<sup>th</sup> day of January 1887  
 [Signature]  
 City Clerk

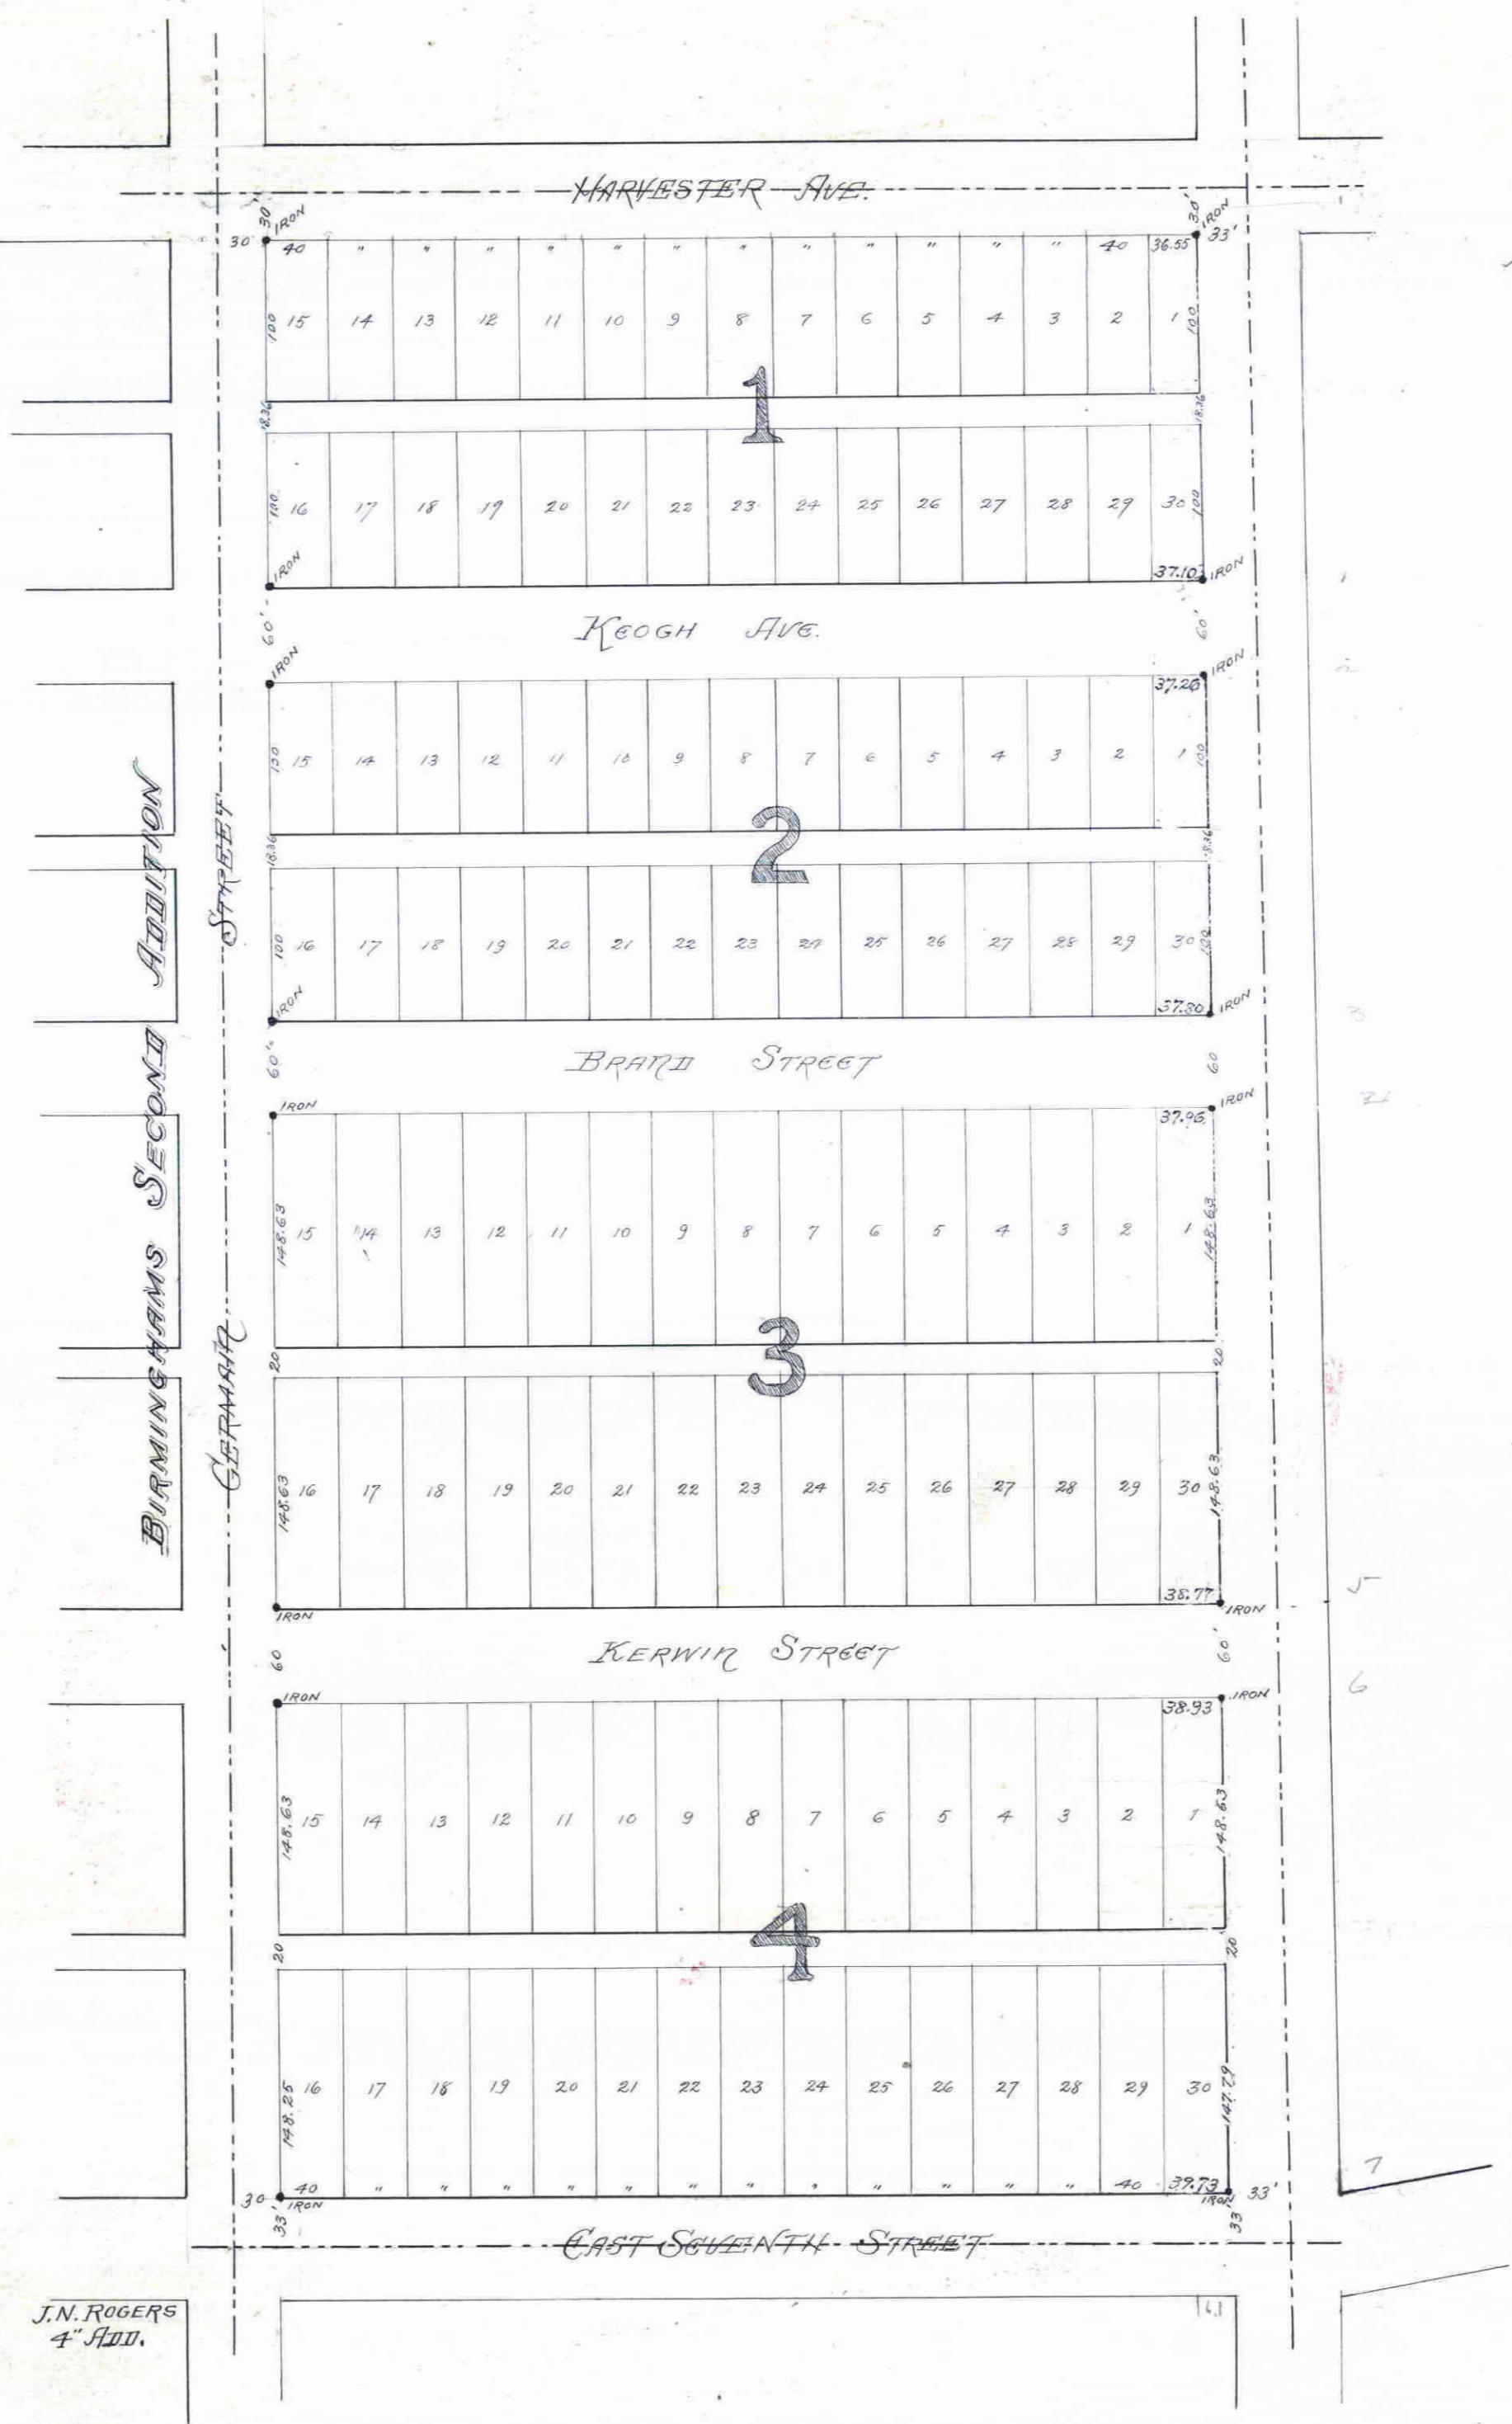

This is to certify that T.F. Birmingham and Mary Birmingham, his wife and Wm.F. Birmingham proprietors of the E. 1/2, N.E. 1/4, S.E. 1/4, Sec. 27, Township 29 Range 22 have caused the same to be surveyed and platted and hereafter known as Birmingham Park as shown by this plat and hereby dedicate to the public and for the public use forever all the streets, avenues, and alleys as herein indicated.  
 Witness our hands and seals this 30<sup>th</sup> day of Dec<sup>r</sup> 1886  
 In presence of  
 J.M. Fisher, }  
 Jas. Starky, } William F. Birmingham (Real)

State of Minnesota }  
 County of Ramsey } On this 30<sup>th</sup> day of Dec<sup>r</sup> A.D. 1886  
 personally came before me, the undersigned, T.F. Birmingham and Mary Birmingham, his wife, and Wm.F. Birmingham to me well known and they acknowledged that they executed the foregoing certificate for the uses and purposes therein expressed.  
 James Starky  
 Notary Public  
 Ramsey County Minnesota

Accepted and approved this 30<sup>th</sup> day of Dec<sup>r</sup> 1886  
 [Signature]  
 Flat Commissioners

OFFICE OF COUNTY TREASURER, ST. PAUL, MINN.  
 FEB 5 1887  
 1886 TAX PAID.  
 F. A. RENZ, Co. Treas.

CITY TREASURER'S OFFICE  
 ST. PAUL, MINN.  
 FEB 5 1887  
 [Signature]  
 CITY TREAS.

Darius Fair July 5, 1887  
 M. D. Rain  
 County Auditor  
 [Signature]

STATE OF MINNESOTA, ss.  
 County of Ramsey.  
 Office of the Register of Deeds.  
 This is to certify that the within instrument was filed for Record in this Office, at St. Paul, on the 18<sup>th</sup> day of January A. D. 1887, at 12 o'clock P. M., and that the same was duly recorded in Book... of Town Plats... pages...  
 [Signature]  
 Register of Deeds

This plat document is an UNOFFICIAL copy of a Subdivision Plat or Registered Land Survey and is made available for information purposes only.  
 To obtain an official copy please contact the Ramsey County Recorder's Office.

# BIRMINGHAMS PARK

Scale, one inch = 100 feet