

NOBLE'S REARRANGEMENT OF

Lots 12, 13 & 14, Block 13


SUMMIT PARK:

- Addition to the City of St. Paul -

RAMSEY CO., MINN.
SCALE: ONE INCH = 30 FEET.

HAWLEY & NEWELL
Civil Engineers.

Taxes paid June 11, 1887. *M. J. Kain*
County Auditor, Ramsey Co. Minn.
Assessments *J. O. Kain*
City Treasurer, St. Paul.

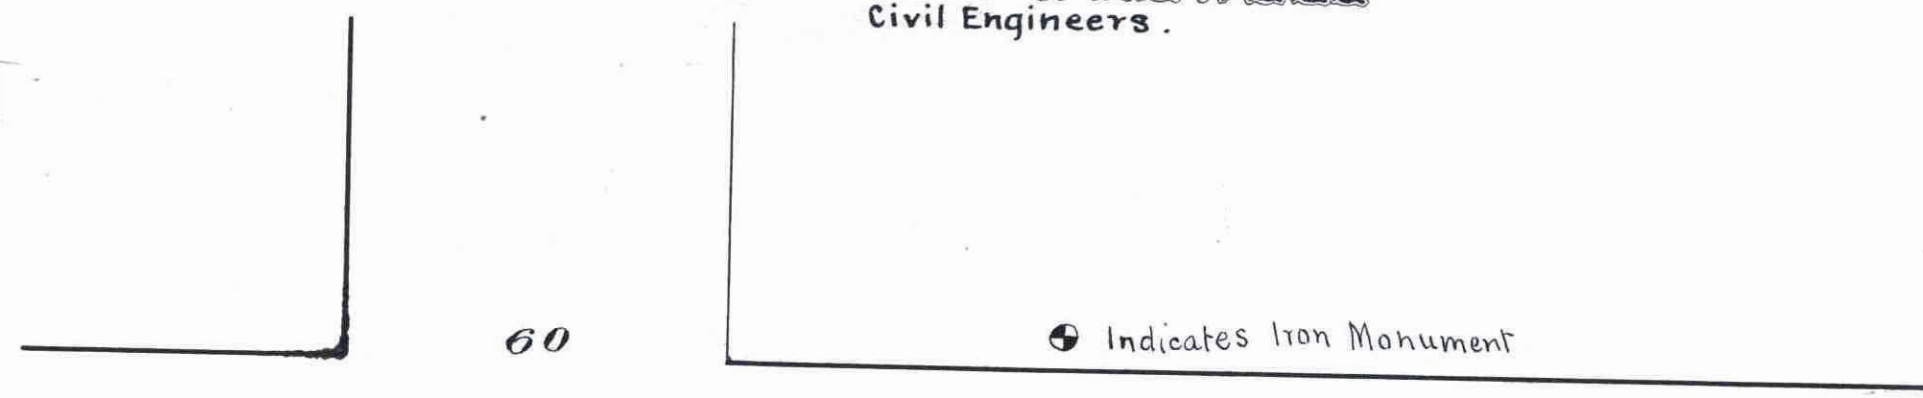


ACCEPTED AND APPROVED THIS
27th day of June

A. D. 1887,
J. O. Kain
J. O. Kain Plat Commissioners.
J. O. Kain

66 OSCEOLA AVE. 66

VICTORIA ST.

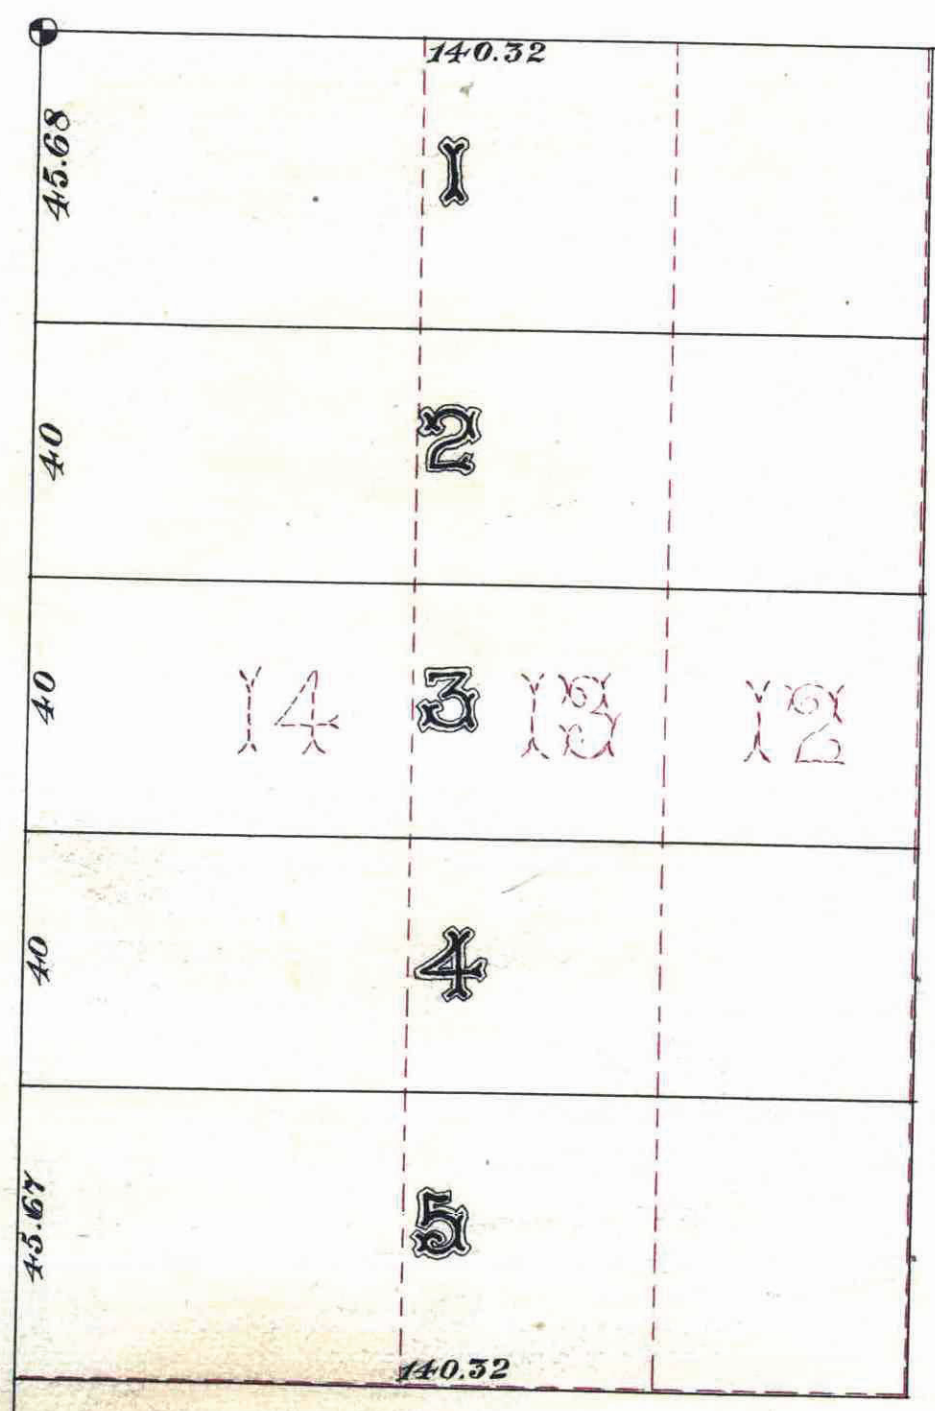

Accepted and Approved by the
Common Council of the City of
St. Paul, on the _____ day
of _____ A. D. 1887
[Signature]
City Clerk

OFFICE OF
COUNTY TREASURER,
ST. PAUL, MINN.
JUN 1 1887
1888 TAX PAID.
F. & B. CO. TREAS.

This plat document is an UNOFFICIAL copy of a Subdivision Plat or Registered Land Survey and is made available for information purposes only.
To obtain an official copy please contact the Ramsey County Recorder's Office.

STATE OF MINNESOTA, }
County of Ramsey, }
Office of the Register of Deeds.
This is to certify that the within instrument was filed for record in this Office, at St. Paul, on the 13 day of June, A. D. 1887, at 3:23 P. M., and that the same is duly recorded in Book _____ of said records, pages _____.
[Signature]
Register of Deeds.
By _____ Deputy.

This is to certify that Louisa S. Noble - widow - proprietor of Lots 12, 13 and 14, Block 13, Summit Park Addition to the City of St. Paul, has caused the same to be surveyed and platted and hereafter known as "Noble's Rearrangement of Lots 12, 13 and 14, Block 13, Summit Park Addition to the City of St. Paul," as shown by this plat.
Witness my hand and seal this 1st day of June, A. D. 1887.

In presence of
Morton Barrows }
Louise Robertson }
Louisa S. Noble (Seal)

State of Minnesota } ss. On this 1st day of June, A. D. 1887, personally came before me, the undersigned, Morton Barrows, to me well-known, and acknowledged that she executed the foregoing certificate as her own free act and deed.

Morton Barrows
Notary Public
Ramsey Co. Minn.

We hereby certify to having surveyed and platted the property as described on this map as "Noble's Rearrangement of Lots 12, 13 and 14, Block 13, Summit Park Addition to the City of St. Paul," and have placed an iron monument at the corner as hereon indicated, and that the same is correct.

Hawley & Newell
Civil Engineers.

State of Minnesota } ss. On this 31st day of May, A. D. 1887, personally came before the undersigned, W. H. Newell of the firm of Hawley & Newell, to me well-known, and acknowledged that he executed the foregoing certificate in the name of, and as the free act and deed of said firm.

Morton Barrows
Notary Public
Ramsey Co. Minn.

CITY TREASURER'S OFFICE
ST. PAUL, MINN.
JUN 7 1887
ASSESSMENTS PAID
[Signature]
CITY TREAS.

[Signature]