

MERRILL'S DIVISION OF RICE STREET VILLAS

2 6

Scale: 1 in. = 200 feet

Hawley and Newell
Civil Engineers.


STATE OF MINNESOTA, ss.
County of Ramsey.
Office of the Register of Deeds.
This is to certify that the within instrument was filed for Record in this Office, at St. Paul, on the 11th day of June, A. D. 1886, at 2 o'clock P. M., and that the same was duly recorded in Book 2 of Deeds, page 10.

R. C. Wiley
Register of Deeds.

This plat document is an UNOFFICIAL copy of a Subdivision Plat or Registered Land Survey and is made available for information purposes only.

To obtain an official copy please contact the Ramsey County Recorder's Office.

RAMSEY COUNTY

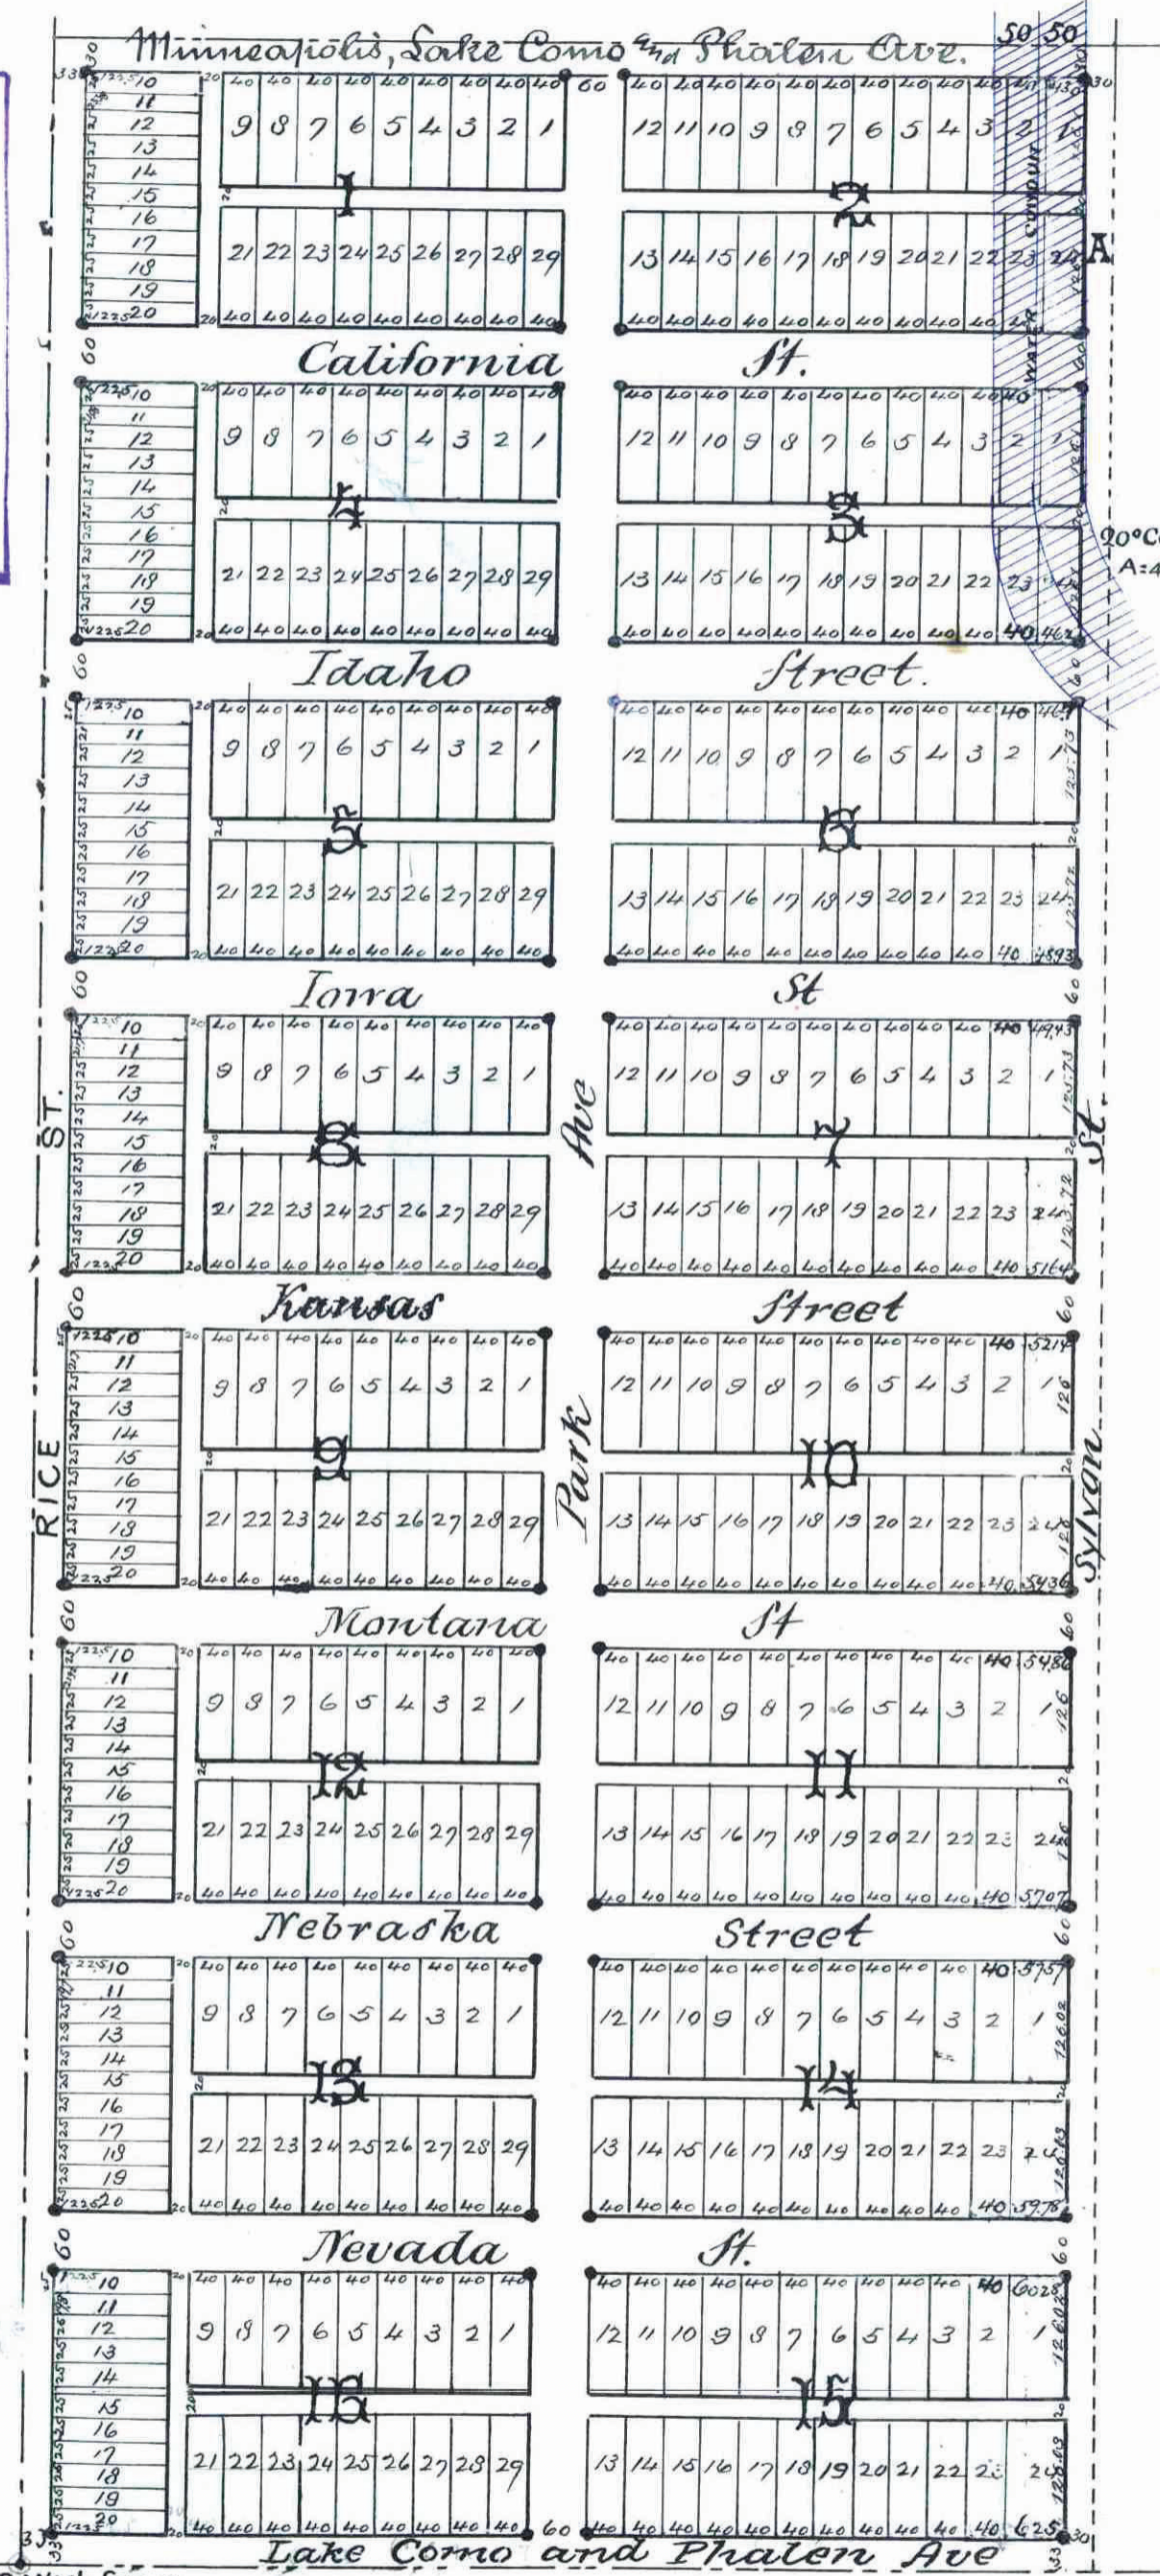

This is to certify that Daniel A. Merrill and Alice A. Merrill, the owners and proprietors of the west half of the Northwest Quarter of Section Twelfth (14) Township Twenty-Two (22) North Range Twenty-two (22) West of the 4th Principal Meridian have caused the same to be surveyed and platted and hereafter known as "Merrill's Division of Rice Street Villas" as shown hereon and hereby present to the public and for the public use forever all the streets, avenues, and alleys as shown on this map. Dated this 29th day of May, A.D. 1886.

In presence of } Daniel A. Merrill, Deed
Alice A. Merrill, Deed
L. K. Merrill, Deed

County of Ramsey
State of Minnesota } J. J. On this 29th day of May, A.D. 1886, I, the undersigned, Daniel A. Merrill and Alice A. Merrill, his wife, do hereby certify and acknowledge the foregoing certificate and acknowledge it to be their own free act and deed.

L. K. Merrill
Notary Public
Ramsey Co.,
Minn.

We hereby certify to having surveyed & platted the property described on this map as "Merrill's Division of Rice Street Villas" and have placed iron monuments at the corners of each & every block & the same is correct.

Hawley & Newell
Civil Engineers

County of Ramsey
State of Minnesota } J. J. On this 29th day of May, A.D. 1886, personally appeared before me the undersigned, J. J. Newell, a member of the firm of Hawley and Newell and known to be the same person who executed the foregoing certificate and acknowledged the same to be his own free act and deed as member of the firm of Hawley & Newell and the free act and deed of said firm.

L. K. Merrill,
Notary Public,
Ramsey Co.,
Minn.

Accepted & Approved this 3rd day of June, A.D. 1886.

J. J. Newell }
J. J. Starkley } Notary Public

Taxes paid June 5, 1886.

James O'Brien
County Auditor,
Ramsey Co., Minn.
Deputy

. Indicates Iron Monuments.

1/4 P. West Sec. 17
T. 22 R. 22