

IRENE'S ADDITION

To The City of Saint Paul Minn

This plat document is an UNOFFICIAL copy of a Subdivision Plat or Registered Land Survey and is made available for information purposes only.
To obtain an official copy please contact the Ramsey County Recorder's Office.

STATE OF MINNESOTA, ss. Office of the Register of Deeds. This is to certify that the within instrument was filed for Record in this Office, at St. Paul, on the ... day of ... 1887 at ... o'clock ... and that the same was duly recorded in Book ... of ... pages ...

I hereby certify to having surveyed and platted ^{the property} as described on this map as Irene's Addition and have placed iron monuments at the corners of each and every block as shown on this map and the same is correct.

Charles A. Forbes
Surveyor

Scale 100 ft. = 1 inch - indicate iron monuments.


State of Minnesota }
County of Ramsey } ss. On this 25th day of March, A.D. 1887, personally appeared before the undersigned Charles A. Forbes, to me well known and acknowledged that he executed the foregoing certificate as his own free act and deed.
W. L. Bartan
Notary Public
Ramsey Co Minn.

This is to certify that Max Schwab and Sallie Schwab his wife proprietors of all that part of W 1/2 of NW 1/4 Sec 18 Town 29 Range 22 N. commencing at a point on West line of said W 1/2 of NW 1/4 of Sec 18 at a point 1400 ft North of SW corner of said W 1/2 of NW 1/4 thence East 1061 ft in a straight line to East of said West 1/2 of NW 1/4 Sec 18 at a point 1414 ft North from SE corner of said W 1/2 of NW 1/4 thence North on said East line 200 ft thence West 1061 ft in a straight line to West line of said West 1/2 of NW 1/4 at a point 200 ft North from point of beginning thence South on said West line 200 ft to beginning, containing 5 2/3 acres, have caused the same to be surveyed and platted hereafter known as Irene's Addition to the city of Saint Paul as shown by this plat and hereby dedicate to the public and for the public use forever all the Streets, Avenues, Alleys, Parks, and Boulevards, as herein indicated. Witness our hands and seals this 25th day of March, A.D. 1887. In presence of.

W. L. Bartan
Charles A. Forbes
Max Schwab (Seal)
Sallie Schwab (Seal)

State of Minnesota }
County of Ramsey } ss. On this 25th day of March, A.D. 1887, personally came before me the undersigned Max Schwab and Sallie Schwab his wife to me well known and they acknowledged the foregoing certificate for the uses and purposes therein expressed.
W. L. Bartan
Notary Public
Ramsey Co Minn.

THORNTON'S SUBDIVISION NE 1/4 SEC 13

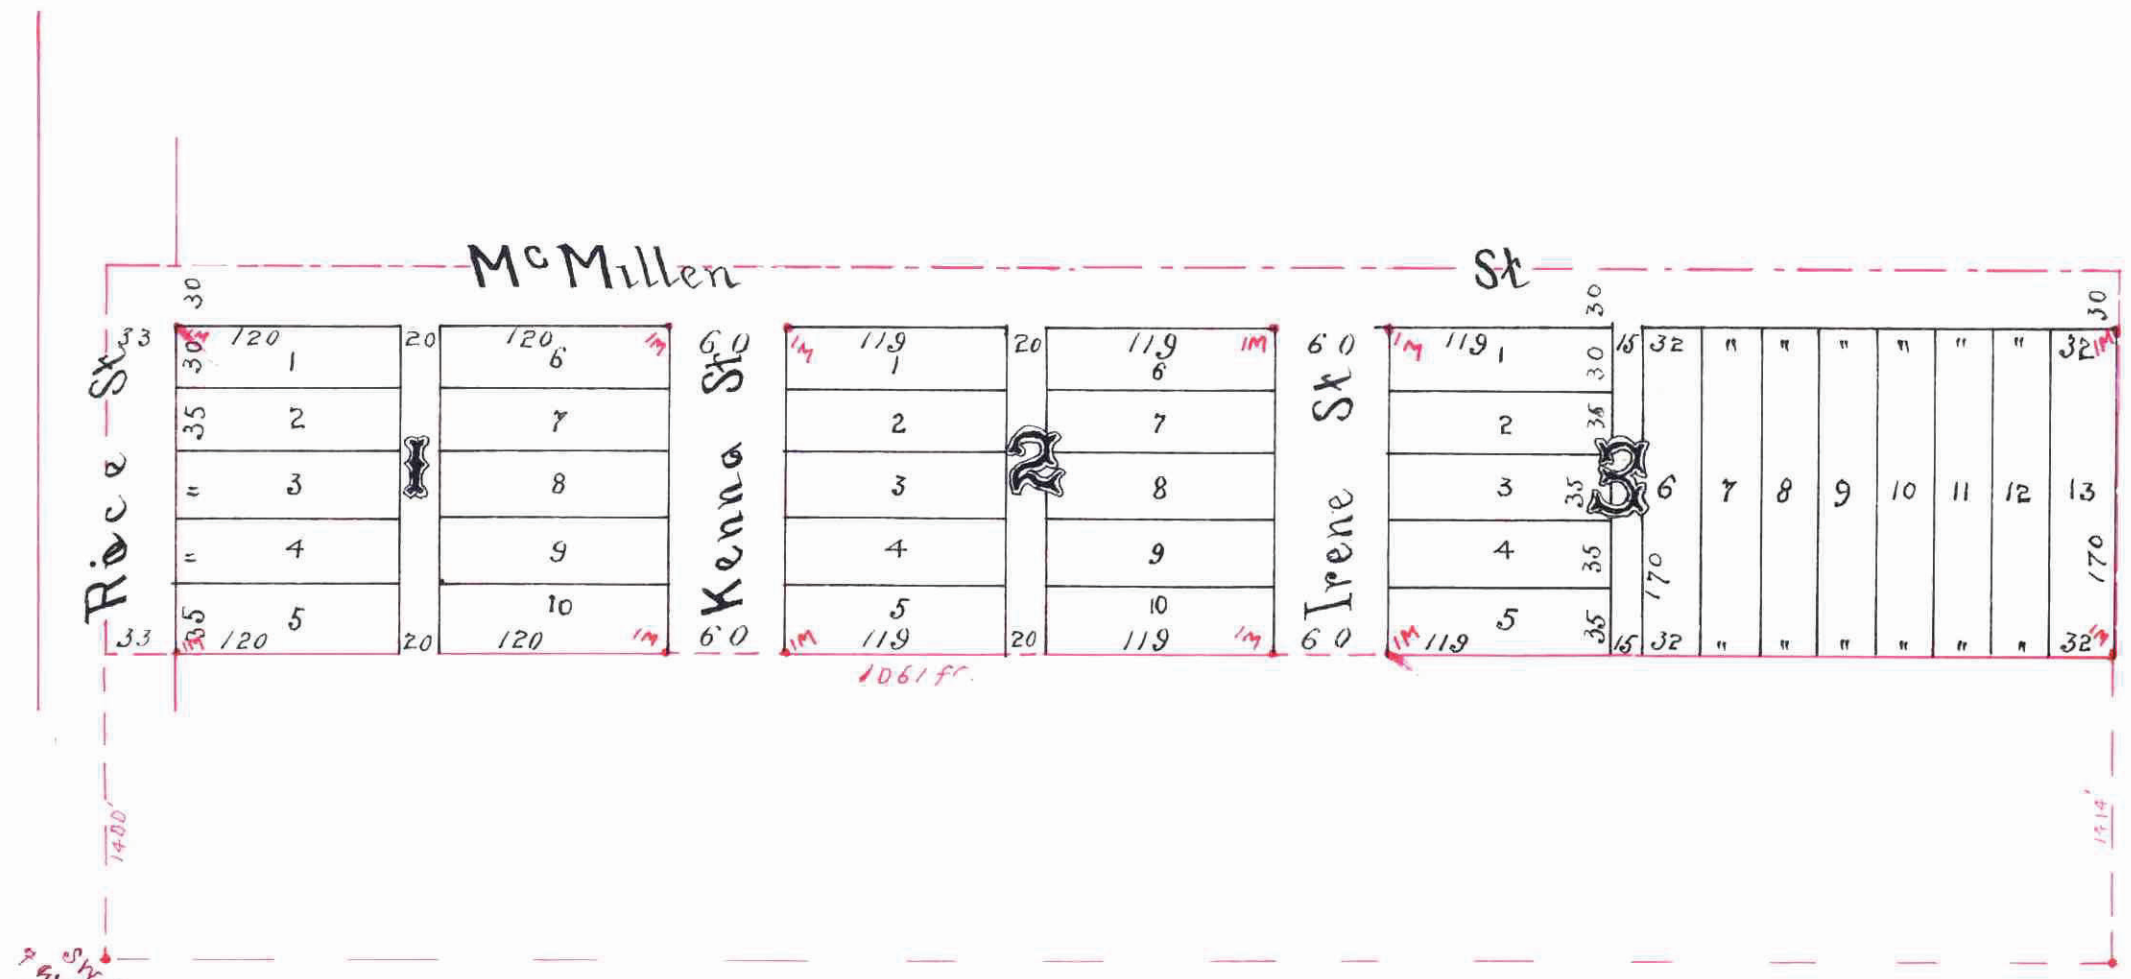

Accepted and approved this 25th day of March, A.D. 1887.

Ed. Tolson
Val Hartley
Wm A Van Slyke
Plat Commissioners.

Taxes paid this 1st day of April, A.D. 1887.
M. F. Kain,
Co. Auditor
Per E. R. Harroun

