


M.M. Gasser's Addition

To THE
City of Saint Paul

Scale: 1 in. 60 ft

HAWLEY AND NEWELL
Civil Engineers

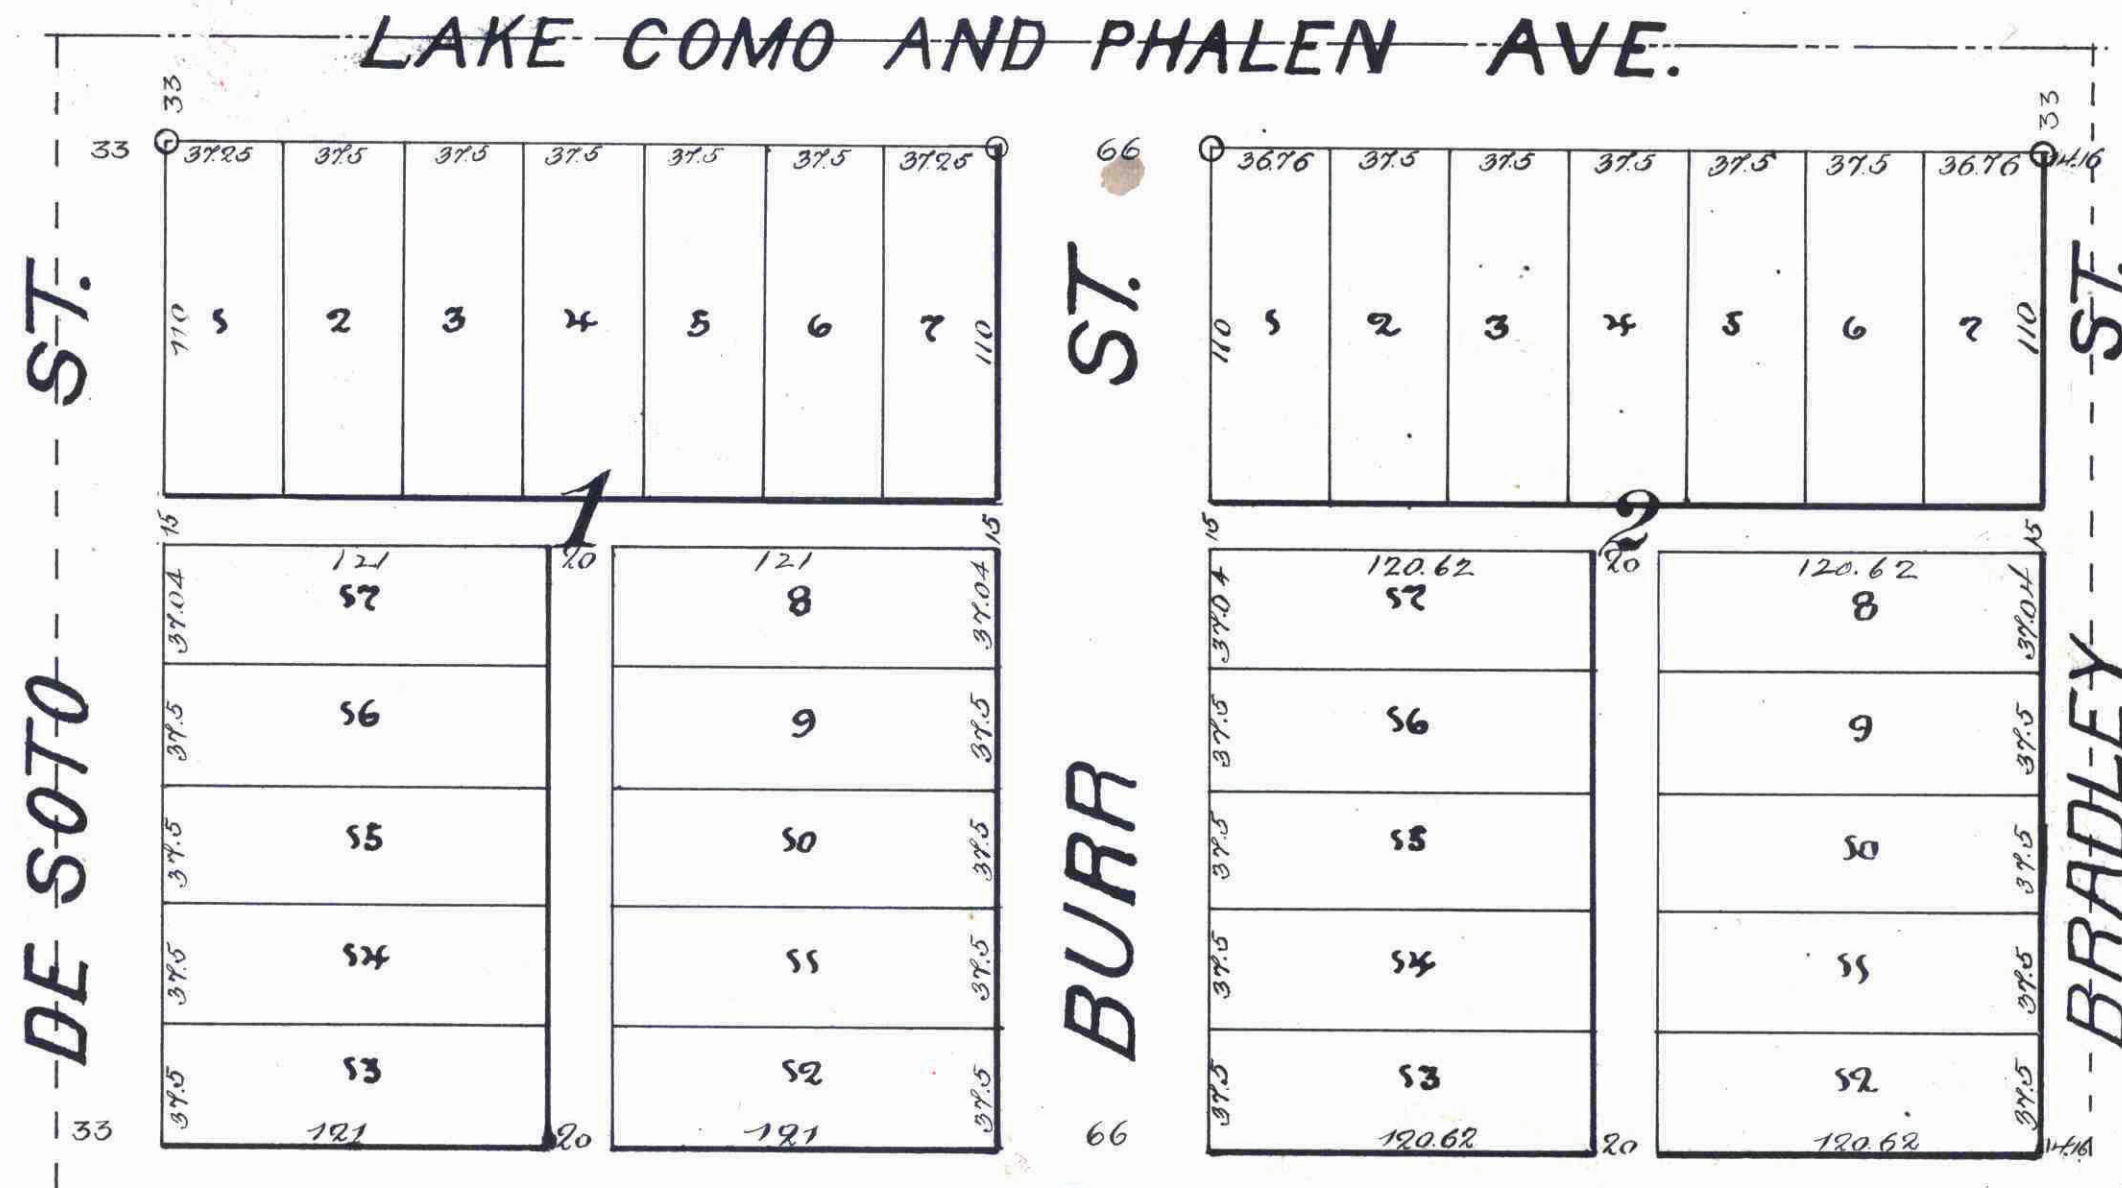

STATE OF MINNESOTA,
County of Ramsey.

Office of the Register of Deeds.

This is to certify that the within instrument was filed for Record in this Office, at St. Paul, on the ... day of ... A. D. 1887, at ... o'clock P. M., and that the same was duly recorded in Book ... of ... pages.

By: *J. H. Bell*
Register of Deeds.

This plat document is an UNOFFICIAL copy of a Subdivision Plat or Registered Land Survey and is made available for information purposes only.

To obtain an official copy please contact the Ramsey County Recorder's Office.

We the undersigned owners of the West 1/2 of lot 1 in Subdivision of the East 1/2 of Section 20 T. 29. R. 22, hereby certify that we have caused the same to be surveyed, also platted, and hereafter known as M.M. Gasser's Addition to the City of Saint Paul, as shown on this map, and hereby dedicate to the public, and for the public use forever all the Avenues, Streets, and alleys herein indicated.

Witness our hands and seals this 1st day of April A. D. 1887.

Arthur G. Rice Seal
Kati B. Rice Seal

State of Minnesota }
County of Ramsey } On this 1st day of April A. D. 1887 personally appeared before the undersigned, Arthur G. Rice and Kati B. Rice to me well known, and acknowledged that they executed the foregoing certificate as their own free act and deed.

Ogden Morris
Notary Public - Ramsey Co., Minn.

Accepted and approved this 5th day of April 1887.

John Starkey }
Wm. Vandegraaf } Plar. Commission

I hereby recommend the acceptance of the within plat by the Common Council.

City Engineer

Accepted by the Common Council of the City of St. Paul on the 15th day of April 1887.

John P. Hendon
Mayor

Taxes paid this 13th day of April A. D. 1887.

M. F. Kain
County Auditor Ramsey Co., Minn. per *M. F. Kain*

We hereby certify to having surveyed and platted the property described in this map as M.M. Gasser's Addition to the City of St. Paul, and have placed iron monuments at the corners as shown on this plat and the same is correct.

Hawley & Newell
Civil Engineers.

State of Minnesota }
County of Ramsey } On this 24th day of March A. D. 1887 personally appeared before the undersigned, W. H. Newell of and for the firm of Hawley and Newell to me well known, and acknowledged that he executed the foregoing certificate as his own free act and deed.

W. H. Newell
Notary Public Ramsey Co., Minn.

CITY TREASURER'S OFFICE
ST. PAUL, MINN.
APR 5 1887
ASSESSMENTS PAID

OFFICE OF COUNTY TREASURER,
ST. PAUL, MINN.
5 1887
1886 TAX PAID.
F. A. HENZL, Co. Treas.