


TROWBRIDGE'S

ADDITION TO THE

City of Saint Paul Minn

SCALE 1 INCH 40 FEET.

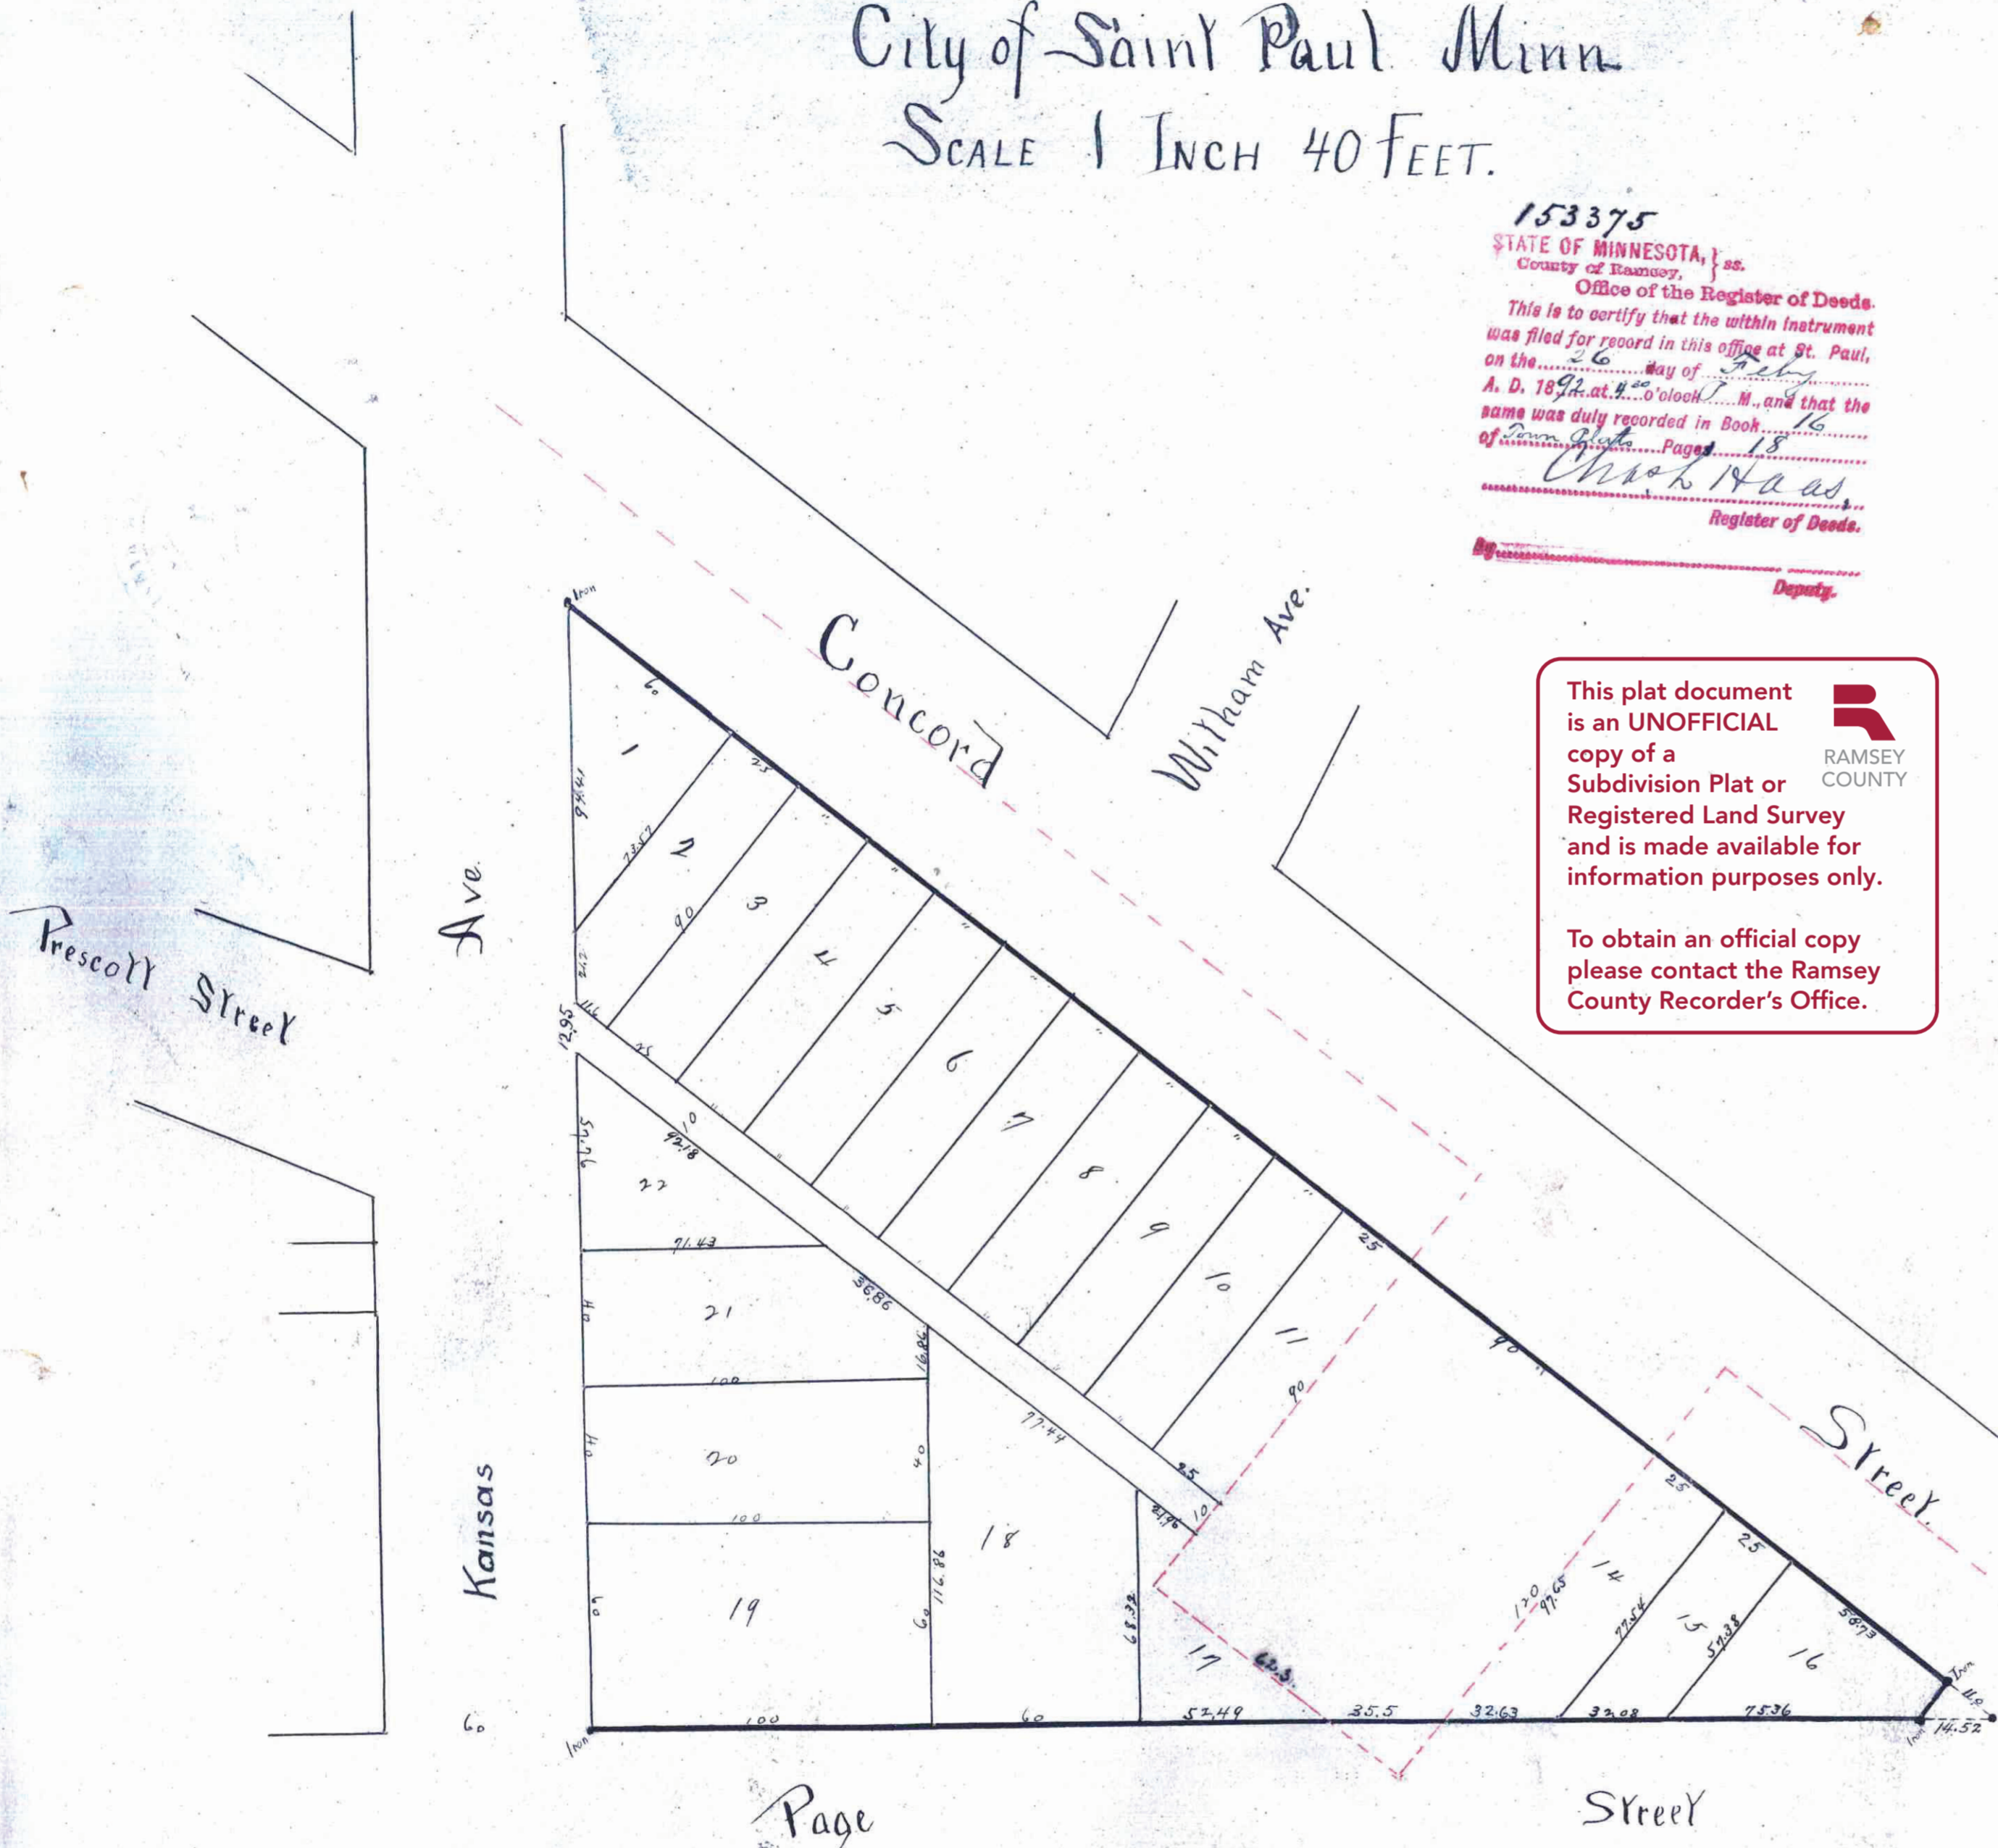

153375
STATE OF MINNESOTA, ss.
County of Ramsey,
Office of the Register of Deeds.
This is to certify that the within instrument
was filed for record in this office at St. Paul,
on the 6th day of February
A. D. 1892, at 2 o'clock P. M., and that the
same was duly recorded in Book
of Concord Page 18
Chas. H. A. as
Register of Deeds.
Deputy.

This plat document
is an UNOFFICIAL
copy of a
Subdivision Plat or
Registered Land Survey
and is made available for
information purposes only.
To obtain an official copy
please contact the Ramsey
County Recorder's Office.



St. Paul Minn. Feb'y 5th 1892
I hereby certify to having surveyed and platted the property described on this map as Trowbridge's
Addition to the City of St. Paul Minn. and have placed iron monuments at each corner of each and
every block as shown on this map, and that the same is correct.
C. H. Broussard
D. L. Curtice

State of Minnesota } on this 6th day of February A. D. 1892 personally came before me the undersigned
County of Ramsey } D. L. Curtice to me well known and acknowledged that he executed the foregoing
as his own free act and deed
C. H. Broussard
Notary Public Ramsey County Minn.

This is to Certify that I, S. C. Trowbridge, a single man am the owner of all of block "31" Brown and
Jackson's Addition to West St. Paul" excepting the following described tract of land to wit: commencing on the
northern line of said block 31, 310 feet S. E. by of the N. W. corner of said block thence S. E. by along said line 90 feet
thence S. W. by at right angles to said line 120 feet thence N. W. by parallel to first named line 90 feet thence N. E. by
to point of beginning, and have caused the same to be surveyed and platted and hereafter known as Trowbridge's
Addition to the City of St. Paul Minn. as shown by this plat, and hereby dedicate to the public and for the
public use forever, all the streets, avenues and ^{alleys} so herein indicated

In presence of:
C. H. Broussard }
Percy D. Godfrey. }
State of Minnesota } on this 6th day of February A. D. 1892 before me the undersigned, personally appeared
County of Ramsey } ss. S. C. Trowbridge (single) to me well known and acknowledged that he executed the
foregoing instrument as his free act and deed
Witness my hand this 6th day of February, A. D. 1892
S. C. Trowbridge (Seal)

Accepted and Approved this 16 day of Feb'y A. D. 1892 }
Wm. E. Burton } Plat
Log Somers } Commissioners
St. Paul Feb'y 1892

Accepted and approved by the
Common Council of the City of St. Paul on
the 16th day of February A. D. 1892
Geo. A. Nelson
City Clerk

CITY TREASURER'S OFFICE
ST. PAUL, MINN.
FEB 26 1892
George A. Nelson
for check

Office of County Treasurer
ST. PAUL, MINN.
FEB 26 1892
1891 TAX PAID,
A. H. NELSON, County Treasurer

Taxes paid
Feb'y 26, 1892
M. H. Cain
Co. Auditor
for Trowbridge