


C.B. LAWTON'S ARRANGEMENT OF THE NORTH HALF OF LOTS 1 & 3 OF Block 50^{OF} Brown & Jackson's ADDITION TO WEST SAINT PAUL

SCALE FIFTY FEET ONE INCH.

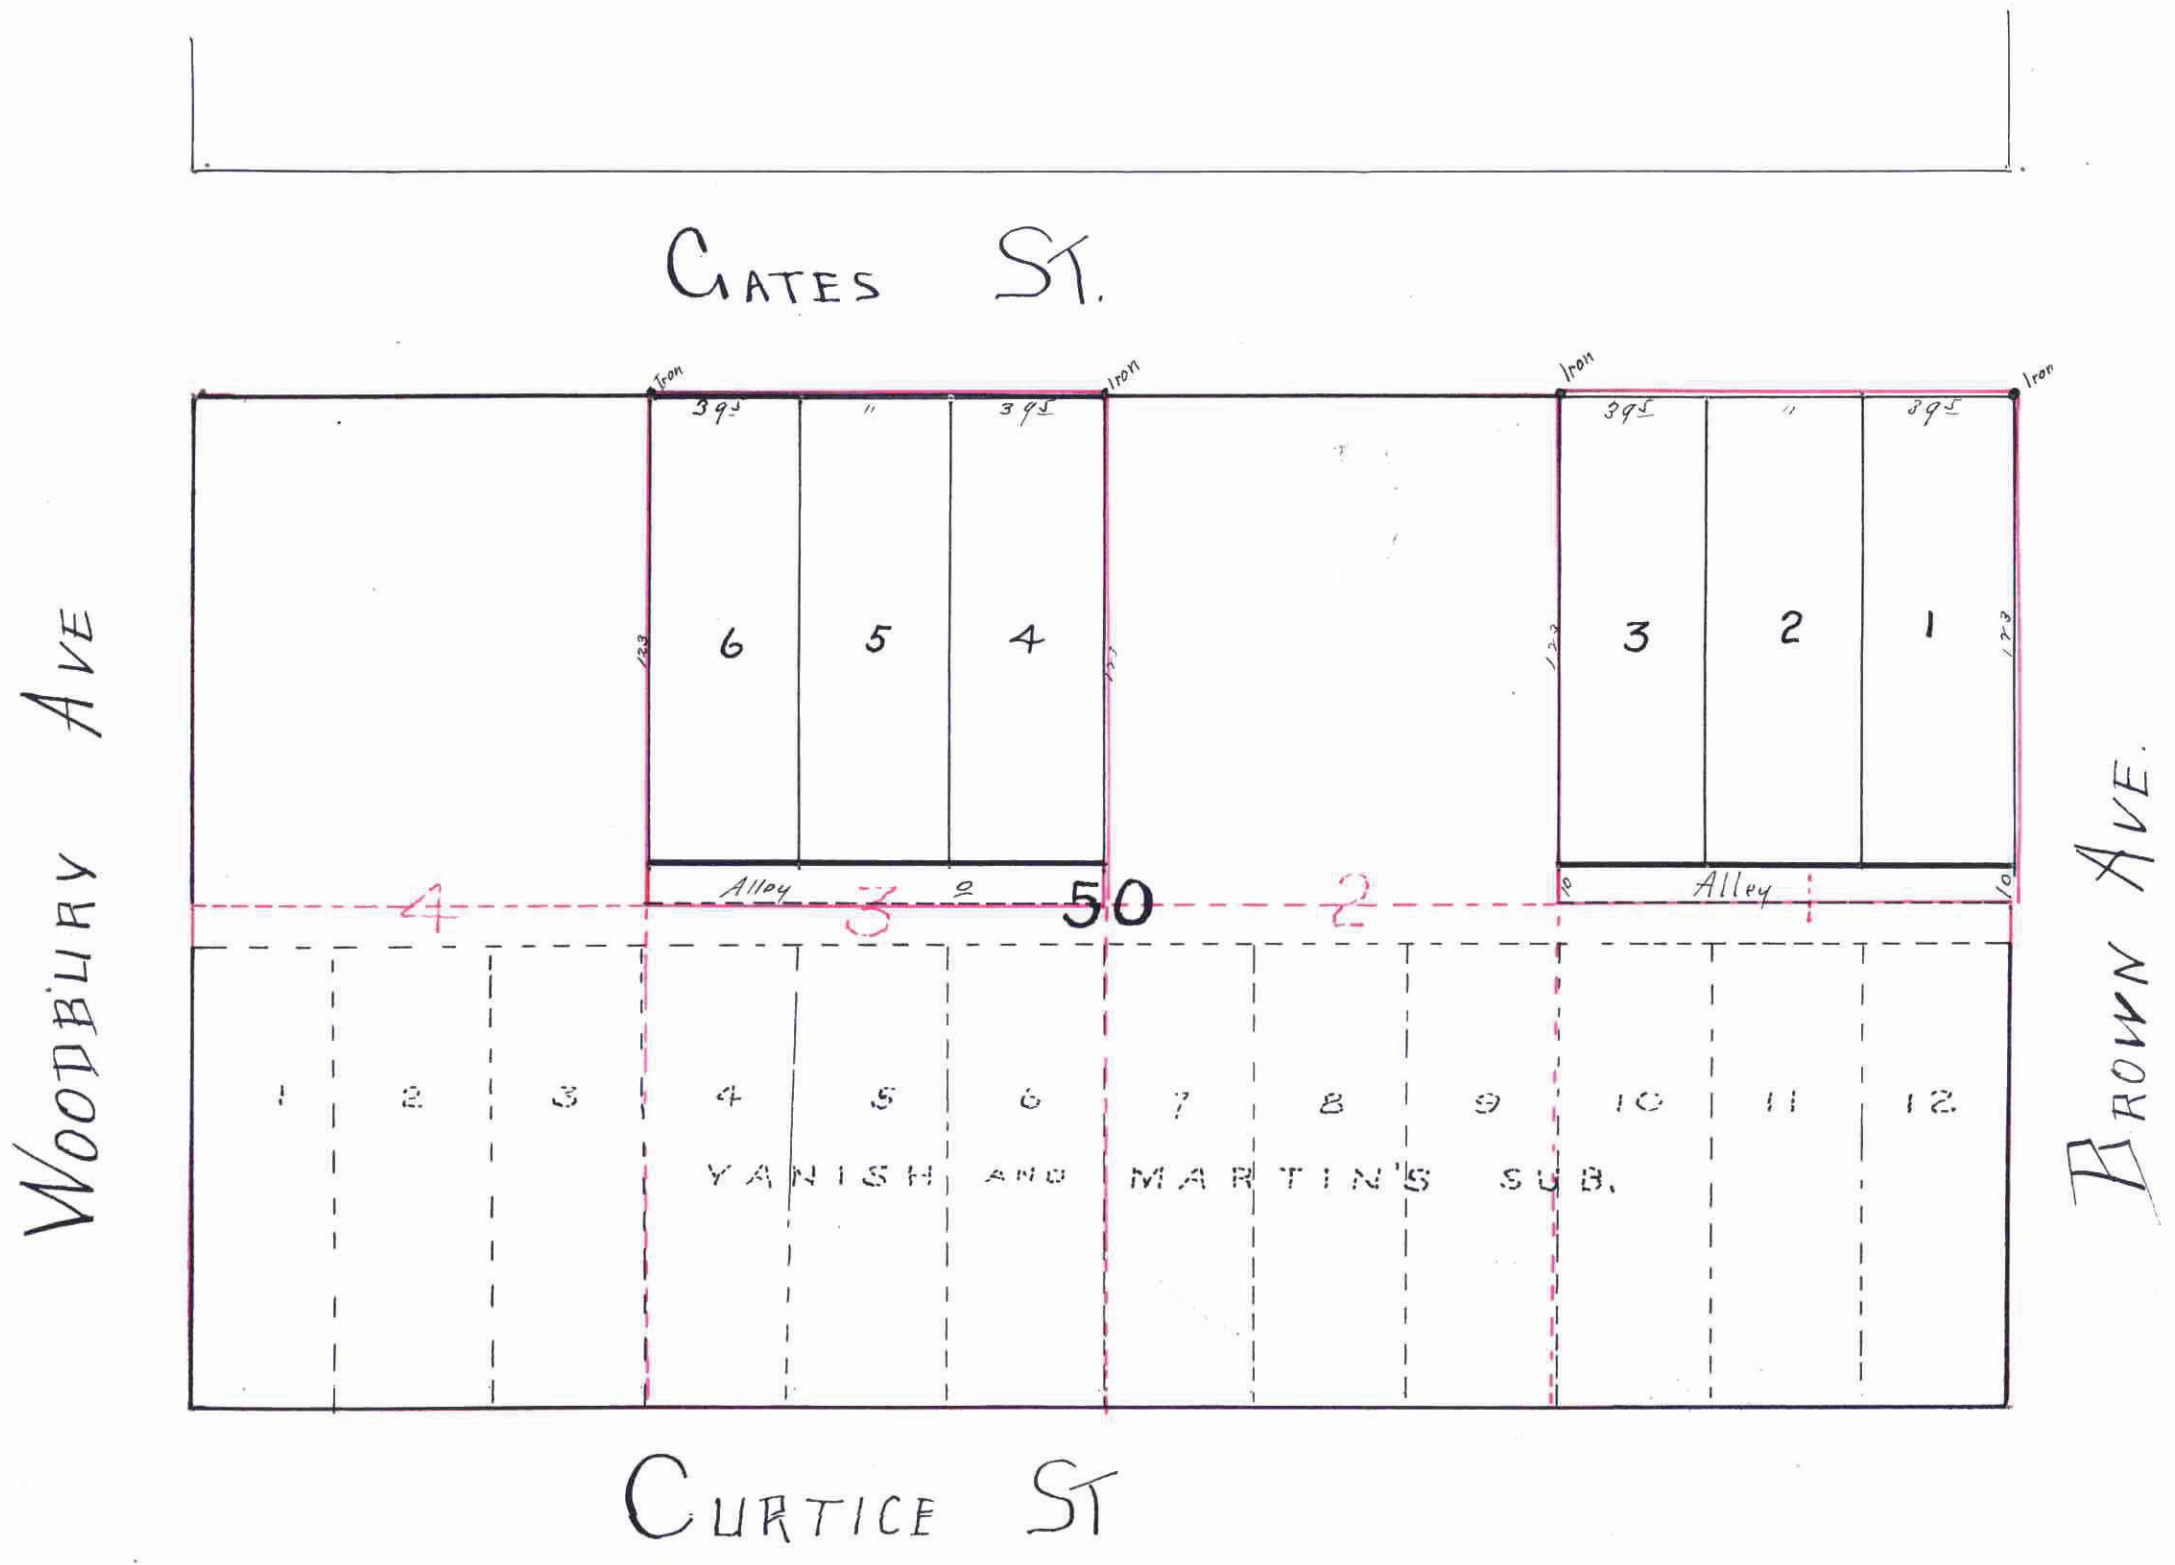

St. Paul Minn April 5th 1892
I hereby certify to having surveyed and platted the property as described on this map as
C.B. Lawton's arrangement of the north half of Lots One (1) and Three (3) of Block Fifty (50)
of Brown and Jackson's Addition to West St. Paul, and have placed iron monuments
at each and every corner of each and every block as shown on this map and that the
same is correct
H.E. Clark,
Surveyor.

State of Minnesota }
County of Ramsey } ss. on this 5th day of April A.D. 1892 personally appeared
before me the undersigned, H.E. Clark, to me well
known and acknowledged that he executed the above
certificate as his own free act and deed
C.B. Lawton. Notary Public Ramsey County Minn

THIS 1ST Certify, that I, James W. Williams, an unmarried man, am the owner of
the north half of Lots One (1) and Three (3) of Block Fifty (50) of Brown and Jackson's Addition
to West St. Paul and have caused the same to be surveyed and platted and to be hereafter
known as C.B. Lawton's arrangement of the north half of Lots One (1) and Three (3)
of Block Fifty (50) of Brown and Jackson's Addition to West St. Paul as shown by this
plat and hereby dedicate to the public and for the public use forever the alley in said plat
designated.
Witness my hand and seal James W. Williams (Seal)

In presence of
R.M. Lawton }
John H. Lawton }
State of Minnesota }
County of Ramsey } ss. Be it known, that on this 5th day of April A.D. 1892 personally appeared
before me the undersigned, James W. Williams, an unmarried man
to me well known, and acknowledged that he executed the above instrument as his own free act
and deed
Ransom M. Lawton,
Notary Public, Ramsey County, Minn.

Accepted and Approved this 5th day of April A.D. 1892
J.W. Edrington }
W.A. Ferris } Not Commissioners
Geo. Remond }
C.E. Engman }

Accepted by the County Engineer April 12 1892
J.H. Freeman
Assistant City Clerk
156785
STATE OF MINNESOTA, }
County of Ramsey, } ss.
Office of the Register of Deeds.
This is to certify that the within instrument
was filed for record in this office at St. Paul,
on the 12th day of April
A. D. 1892 at 8 o'clock P.M. and that the
same was duly recorded in Book...
of... Page...
Mark Hoar
Register of Deeds.
Deputy.

This plat document is an UNOFFICIAL copy of a Subdivision Plat or Registered Land Survey and is made available for information purposes only.
To obtain an official copy please contact the Ramsey County Recorder's Office.



Taxes Paid and Transfer Entered,
APR 28 1892
M. F. KAHN, County Auditor,
Mark Hoar

CITY TREASURER'S OFFICE
ST. PAUL, MINN.
MAY 5 1892
ASSESSMENT

Office of County Treasurer,
ST. PAUL, MINN.
APR 27 1892
1891 TAX PAID,
A. N. NELSON, County Treasurer.