

St Paul Minn May 14th 1887.

Thereby certify to having surveyed and platted the property as described on this map as P. V. Dwyer's Addition to St Paul, Minn. and have placed iron monuments at the corners of each and every block as shown on this map, and the same is correct.

D. L. Justice
Surveyor.

P. V. DWYER'S

Addition TO ST. PAUL MINN.

State of Minnesota, } ss. On this 14th day of May A.D. 1887 before me the undersigned personally appeared D. L. Justice to me well known, and County of Ramsey, } acknowledged that he executed the foregoing certificate as his own free act and deed.

John M. Gray
Notary Public
Ramsey County
Minn.

This is to certify that we, Patrick V. Dwyer and Selina L. Dwyer his wife are the owners of the E 1/2 of the SW 1/4 of the SE 1/4 of the NE 1/4 of Section 4 Town 28 North, Range 23 West, and have caused the same to be surveyed and platted, and hereafter known as P. V. Dwyer's Addition to St Paul, Minn. as shown by this plat and hereby dedicate to the public, and for the public use forever, all the streets, avenues and alleys as hereon indicated.

Witness our hands and seals this 14th day of May A.D. 1887.

In presence of
Louise A. Frank }
John M. Gray }

Patrick V. Dwyer (Seal)
Selina L. Dwyer (Seal)

State of Minnesota, } ss. On this 14th day of May A.D. 1887 before me the undersigned personally appeared Patrick V. Dwyer and Selina L. Dwyer County of Ramsey, } his wife, to me well known, and acknowledged that they executed the foregoing instrument as their free act and deed for the use and purposes therein expressed.

John M. Gray
Notary Public
Ramsey County
Minn.

Accepted and approved this 17th day of May A.D. 1887

L. W. Rundlett } City Engineer.
L. Starkey }
L. J. Loom }
L. J. Loom } CLAT
Commissioner.

Accepted by the Common Council of the City of St Paul on the 17th day of May 1887.

Frank Rundlett
Eng. Dep. City Clerk.

This plat document is an UNOFFICIAL copy of a Subdivision Plat or Registered Land Survey and is made available for information purposes only. To obtain an official copy please contact the Ramsey County Recorder's Office.

CITY TREASURER'S OFFICE
ST. PAUL, MINN.
MAY 19 1887
ASSESSMENTS PAID


St Paul Minn
Assessments paid.

City Treasurer.
St Paul.
Minn.

St Paul Minn May 27 1887.
Taxes paid and property interest.
W. J. Kaur
County Auditor.
Ramsey County.
Minn.
per W. J. Kaur

CITY OF ST. PAUL
COUNTY TREASURER
MAY 17 1887
1888 TAX PAID
P. A. BENZ, Co. Treas.

STATE OF MINNESOTA, } ss.
County of Ramsey, }
Office of the Register of Deeds.
This is to certify that the within instrument was filed for Record in this Office, at St. Paul, on the 25th day of May A. D. 1887 at 2:00 o'clock P. M. and that the same was duly recorded in Book 7 of 1887 at page 124.

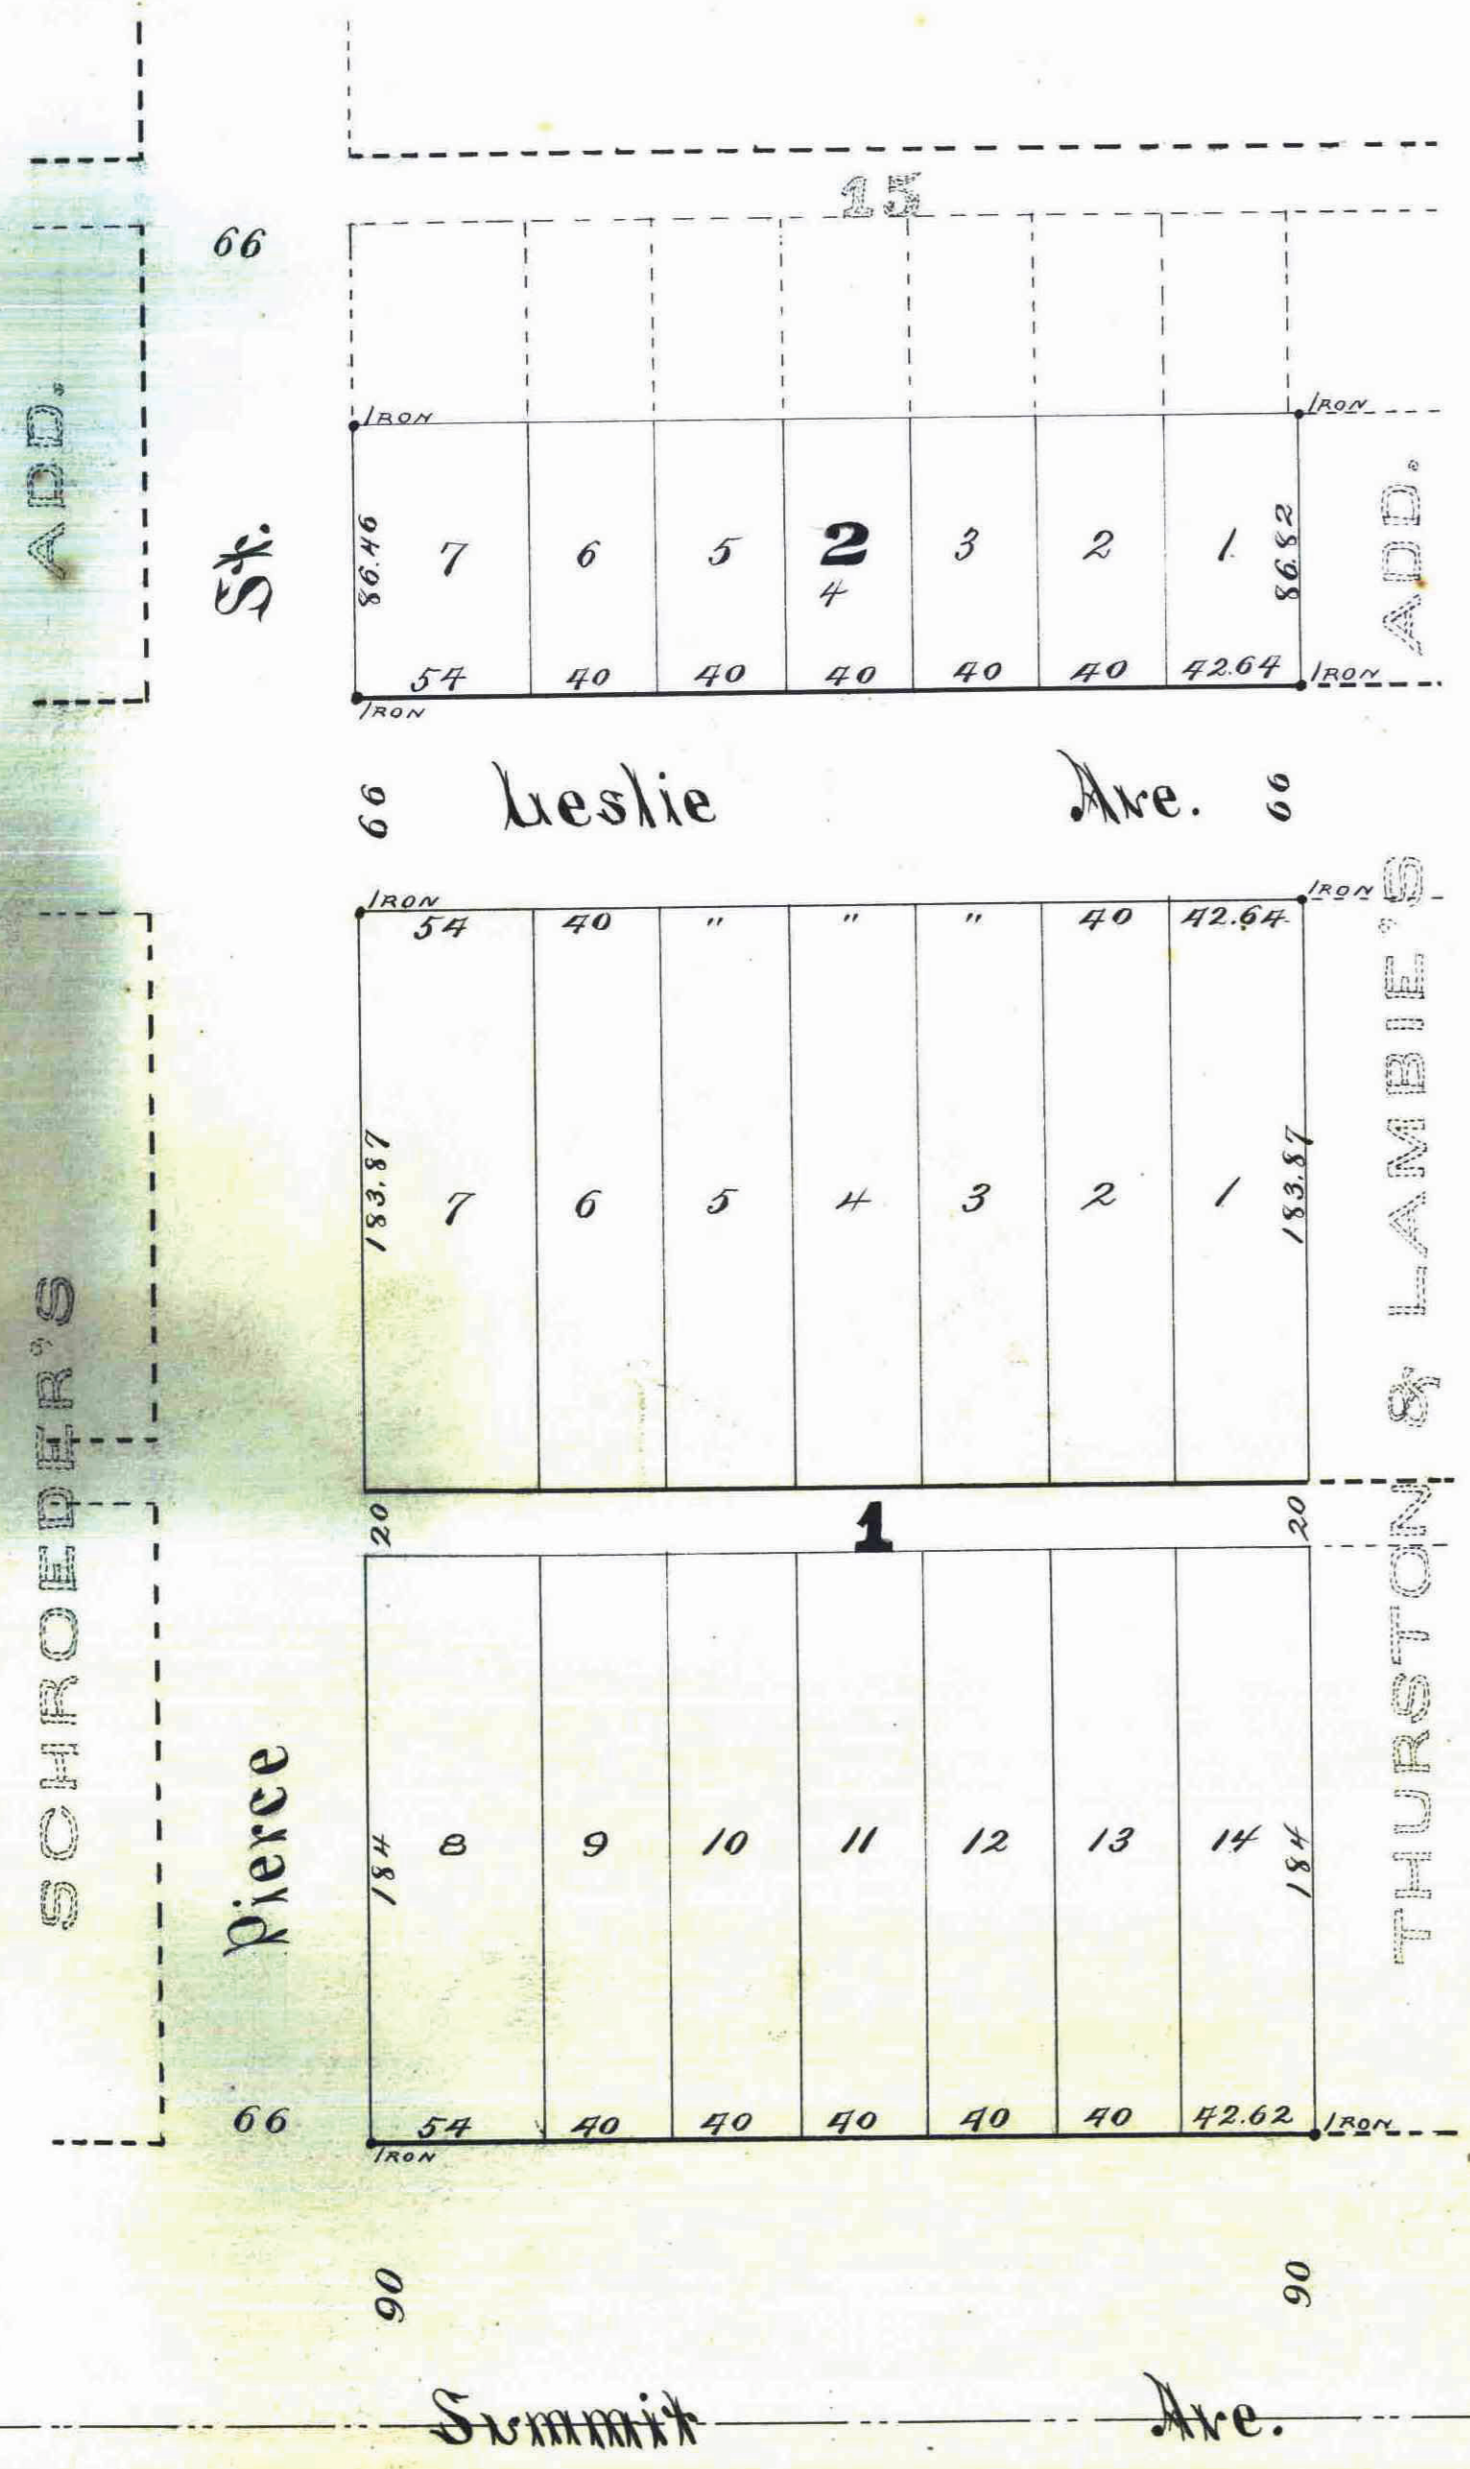

P

Handwritten initials