


NILSSON'S SUBDIVISION



Lots 9 & 10 Block 4 of Rogers and Hendricks Acre Lots No. 2.

HAWLEY & NEWELL
Civil Engrs.

Scale: 1 in. = 50 feet

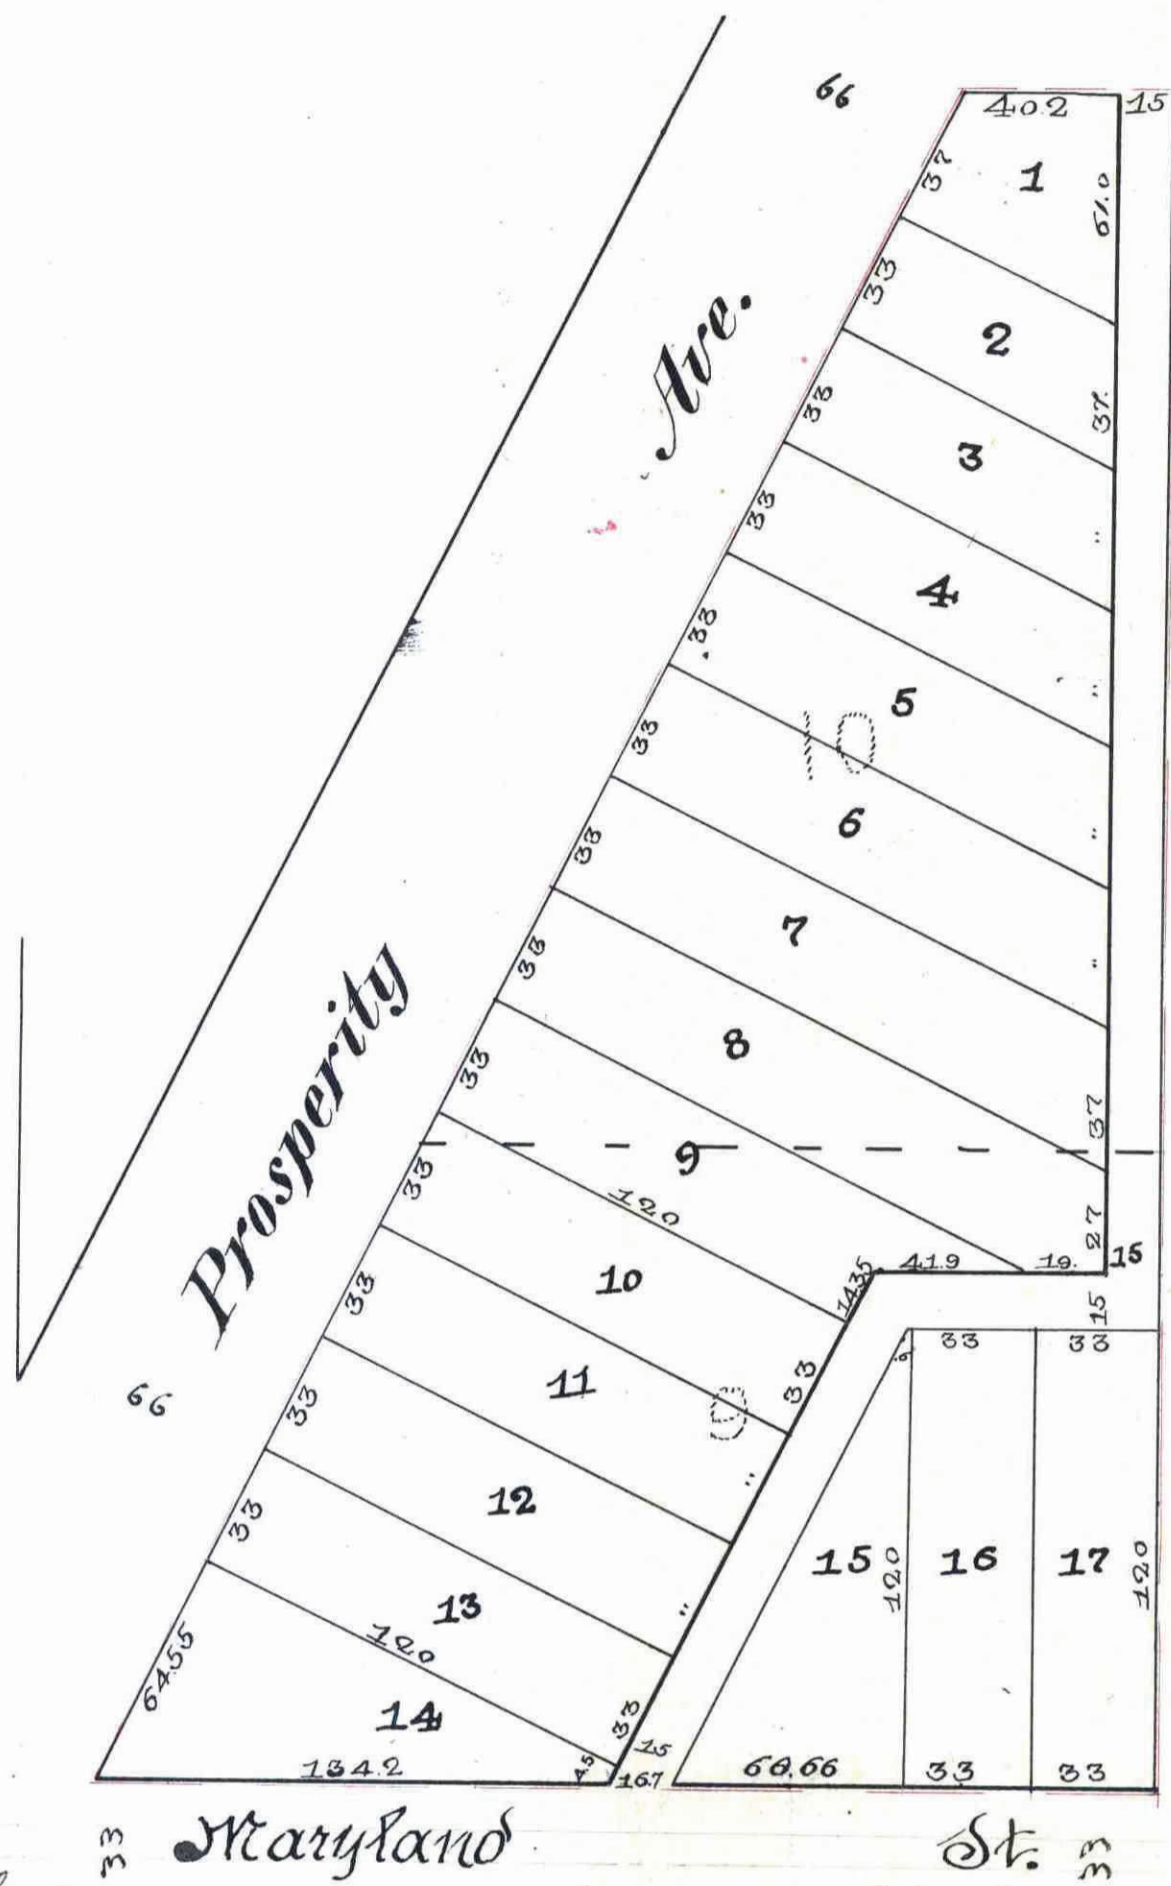

STATE OF MINNESOTA,
County of Ramsey.
Office of the Register of Deeds.
This is to certify that the within
instrument was filed for record
in this office, at St. Paul, on the
7th day of June, A. D. 1887,
at 2:25 P. M., and
all the same were duly recorded in
book 7 of said
pages 179 & 180.
J. G. Bell
Register of Deeds.

This plat document
is an UNOFFICIAL
copy of a
Subdivision Plat or
Registered Land Survey
and is made available for
information purposes only.
To obtain an official copy
please contact the Ramsey
County Recorder's Office.

CITY TREASURER'S OFFICE
ST. PAUL, MINN.
JUN 10 1887
TAXES PAID
Geo. J. Field
CITY TREAS.

I, Johan A. Nilsson, owner of lots 9 & 10 Block 4
of Rogers & Hendricks Acre Lots Number 2, hereby certify
that I have caused the same to be surveyed, and plotted
and hereafter known as Nilsson's Subdivision of Lots 9
and 10 Block 4 of Rogers and Hendricks Acre Lots No. 2
as shown on this map, and hereby dedicate to the public
and for the public use forever the alleys herein in-
dicated.

We hereby certify to having surveyed, and plotted the
property described on this map as Nilsson's Subdivision
of Lots 9 and 10 Block 4 of Rogers and Hendricks Acre
Lots No. 2 and that there are iron monuments at
the corners of the block as shown on this plat and
the same is correct.
Hawley & Newell
Civil Engineers.

Witness my hand, and seal this 7th day of June -
A. D. 1887.

In presence of
E. R. Holcombe
J. H. Dumlup
Johan A. Nilsson

State of Minnesota }
County of Ramsey } On this 7th day of June A. D. 1887
personally appeared before the undersigned, J. B. Hawley
& for the firm of Hawley & Newell, to me well known
and acknowledged that he executed the foregoing certifi-
cate as his own free act and deed -

State of Minnesota }
County of Ramsey } On this 7th day of June A. D. 1887
personally appeared before the undersigned Johan A. Nilsson
to me well known, and acknowledged that he executed
the foregoing certificate as his own free act and deed.

E. R. Holcombe
Notary Public
Ramsey Co., Minn.

E. R. Holcombe
Notary Public
Ramsey Co., Minn.

Accepted & approved this 7th day of June 1887
J. G. Starkey
L. W. Rundlett
Plat Commission

OFFICE OF
COUNTY TREASURER,
ST. PAUL, MINN.
JUN 7 1887
1886 TAX PAID.
F. A. RENZ, Co. Treas.
100 Ford

Taxes paid June 11, 1887.
M. J. Kain
County Auditor
Ramsey Co., Minn.
J. J. Quinn Deputy

Accepted by order of the Common
Council of the City of St. Paul on
the 7th day of June 1887.
H. W. Rundlett
City Clerk