

Schoch and Althens Addition to St. Paul

This plat document is an UNOFFICIAL copy of a Subdivision Plat or Registered Land Survey and is made available for information purposes only.

To obtain an official copy please contact the Ramsey County Recorder's Office.



I hereby certify to having surveyed and platted the property as described on this map as Schoch and Althens Addition to St. Paul and have placed iron monuments at the corners of said Addition as shown on this map, and the same is correct.

Ed. Hoensch
Surveyor

State of Minnesota }
County of Ramsey } S. J. On this 7th day of May 1887, personally appeared before the undersigned Ed. Hoensch to me well known, and acknowledged that he executed the foregoing certificate as his own free act and deed.

A. Birmingham
Notary Public,
Ramsey Co., Minn.

This is to certify that, Andrew Schoch, Rosalia Schoch, his wife, Fred Althen and Catharina Althen, his wife, proprietors of a tract of land described as follows to wit: Commencing on the South West corner of the North West Quarter of the South West Quarter of Section 29 of Town 29 of Range 23 West, thence East along Quarter Quarter Section line 594 ft. to the point of commencement of land to be described; thence North parallel to West line of said North West Quarter of South West Quarter of said Section 29. 174.5 ft. to intersection with the South line of University Avenue, thence South Easterly along Southerly line of University Avenue 348.05 ft. thence South 235 ft. to intersection with the South line of sd. North West Quarter of South West Quarter of sd. Section 29 thence West along Quarter Quarter Section line 300.5 ft. to place of commencement; have caused the same to be surveyed and platted, and hereafter known as Schoch and Althens Addition to St. Paul, as shown by this plat and hereby dedicate to the public, and for the public use forever the street, as herein indicated.

Witness our hands and seals, this 7th day of May 1887.

In presence of
A. Birmingham
Notary Public

Andrew Schoch
Rosalia Schoch
Fred Althen
Catharina Althen

Accepted by the common council of the city of St. Paul on the 7th day of May 1887


Wm. B. Anderson
City Clerk

Accepted and approved this 7th day of May 1887

J. B. Bloom
W. A. Starkey
W. W. Amundson
Plat Commissioners

STATE OF MINNESOTA, ss.
County of Ramsey.
Office of the Register of Deeds.
This is to certify that the within instrument was filed for record in this Office, at St. Paul, on the 7th day of May, 1887, at 2 o'clock P. M., and that the same was duly recorded in Book of Deeds, page 175.

CITY TREASURER'S OFFICE
ST. PAUL, MINN.
MAY 9 1887

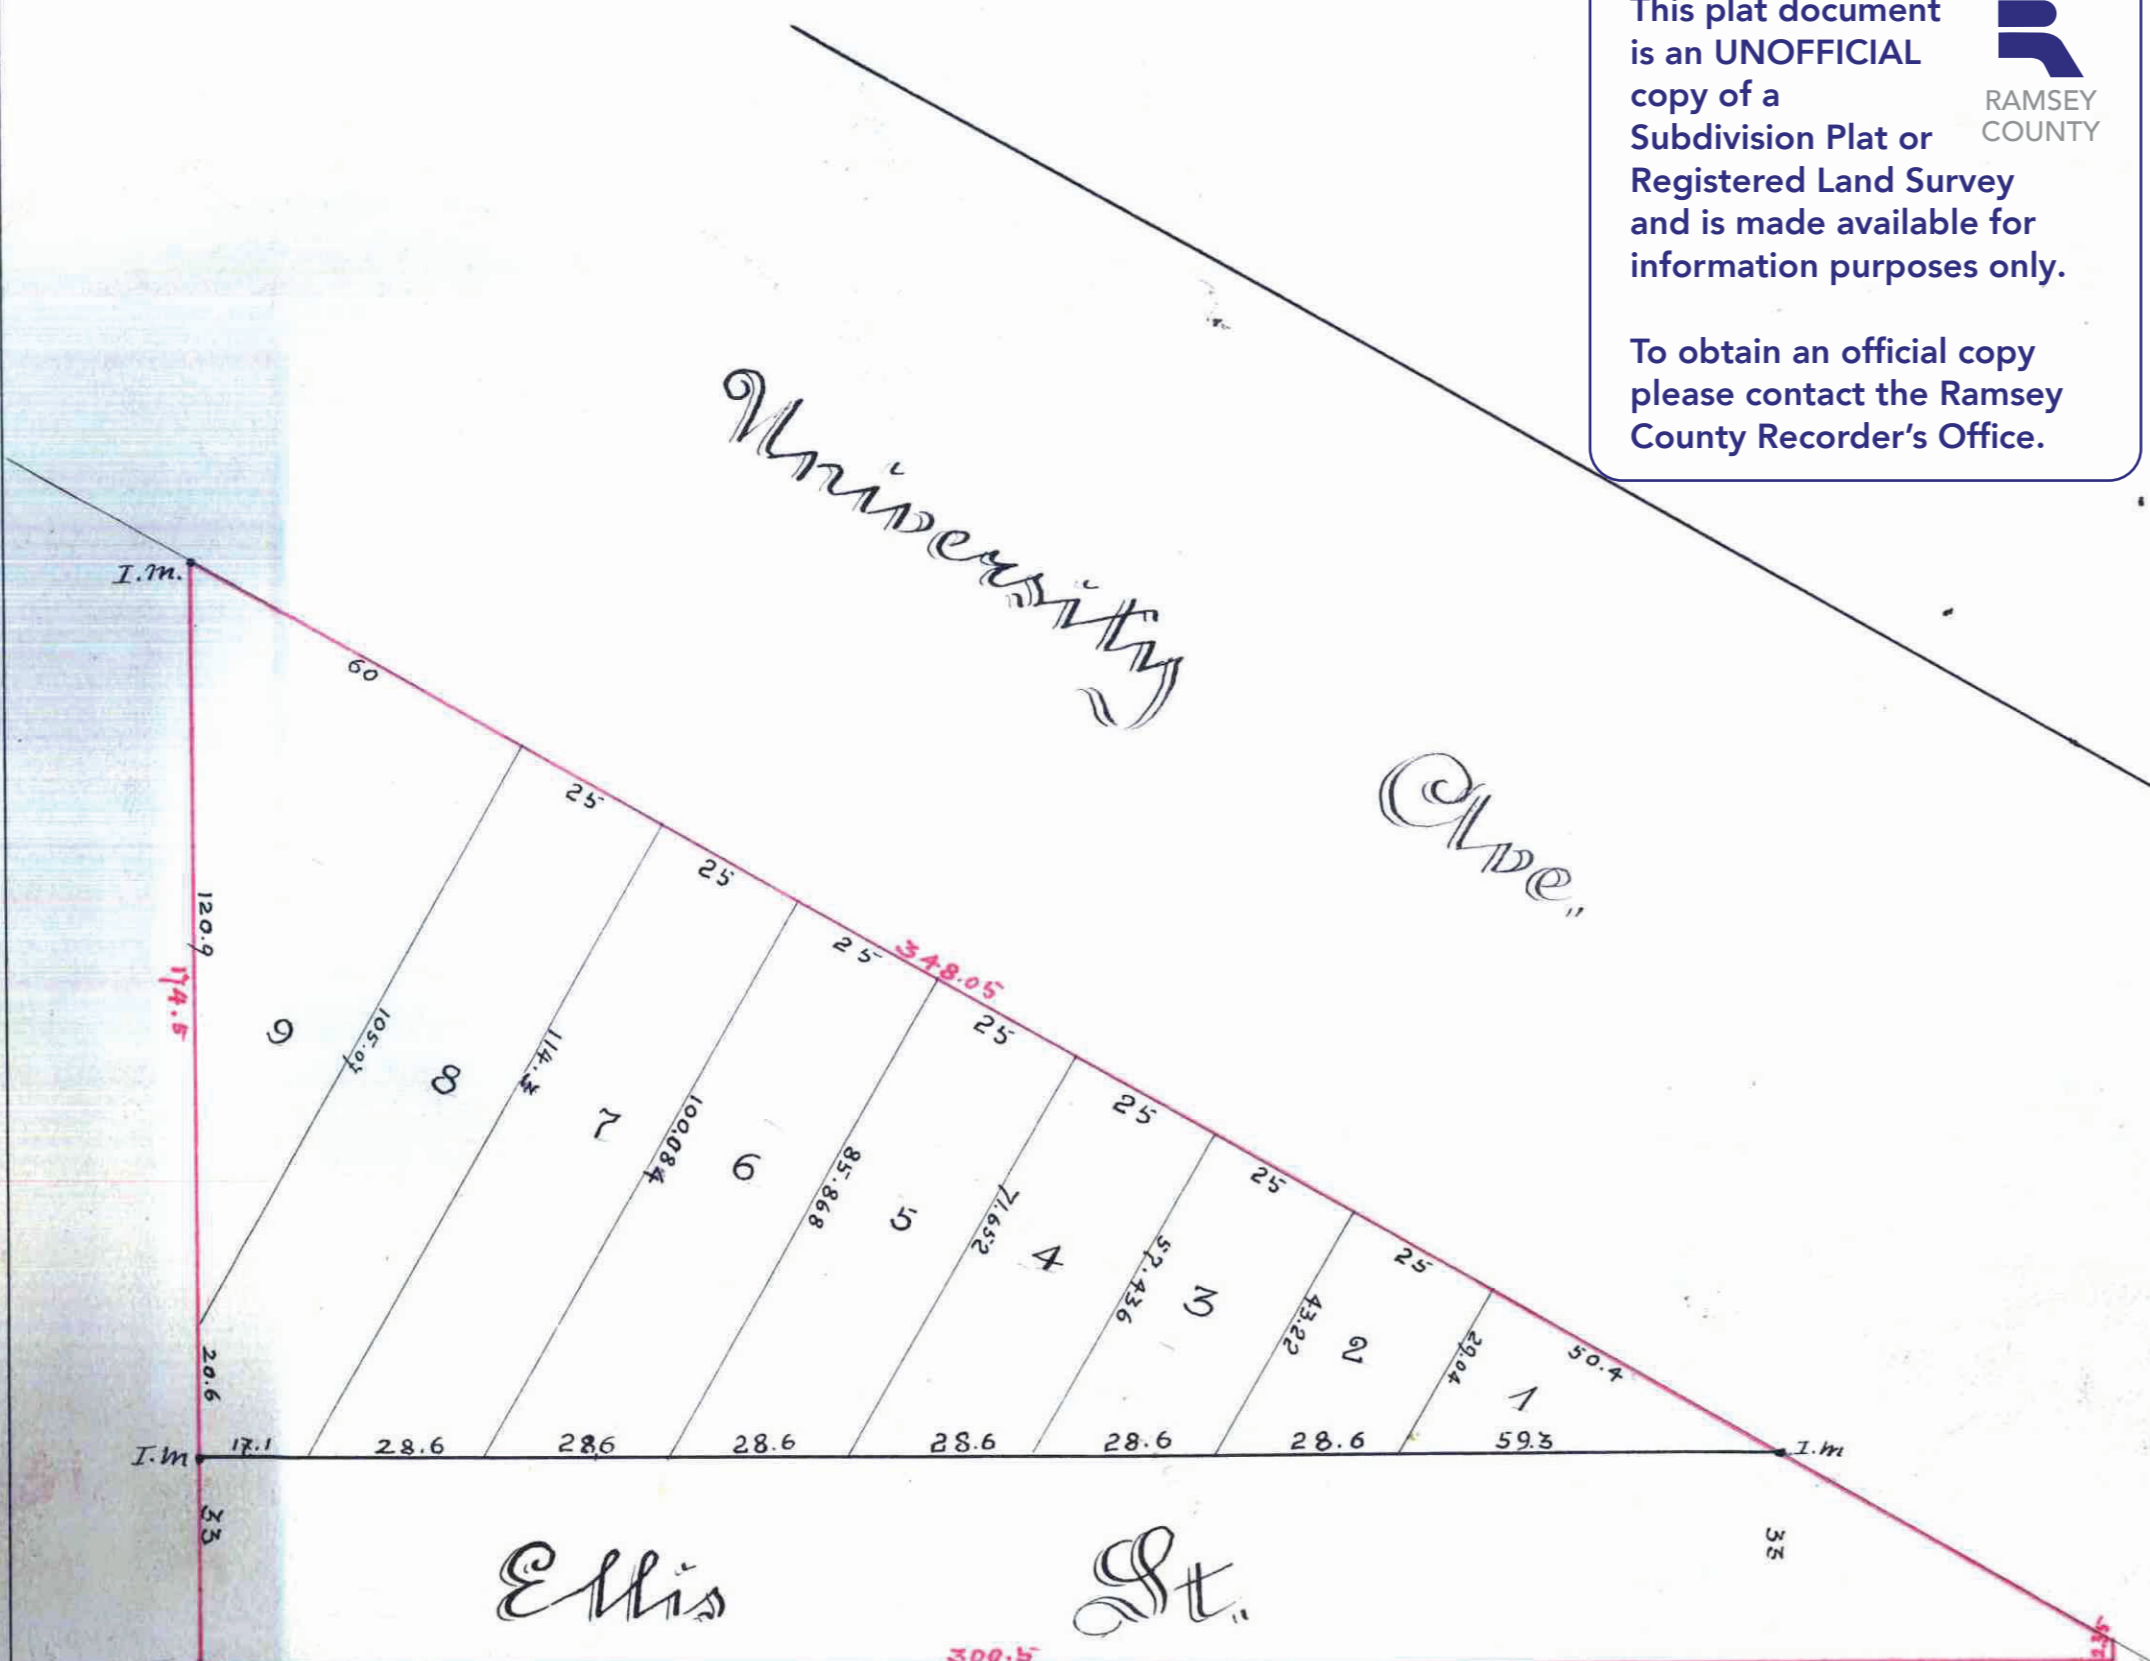

This point is 594 ft East of South West Corner of North West Quarter of South West Quarter of Sec 29 Town 29 Range 23 West

Taxes paid June 11, 1887. Assessments

M. J. Kain
County Auditor,
Ramsey Co., Minn.
J. L. Kain
Deputy

City Treasurer,
St. Paul