

# STATE PARK ADDITION

PLATS NO. 4, & NO. 5,

as follows

PLAT NO. 4 - A SUBDIVISION OF LOT 10 OF RESERVE PARK GARDEN LOTS.

PLAT NO. 5 - A ,, ,, LOT 11 ,, ,, ,, ,, ,,

all being part of

SEC. 9, TOWN 28, RANGE 23.


We Certify to having Surveyed and Platted the property as described on this Map as State Park Addition and have placed Iron monuments at the corners of each block as shown on this Map, and the same is correct

*Mr. Nicholas & Co*  
Surveyors

State of Minnesota,  
County of Ramsey,

On this 20<sup>th</sup> day of December A.D. 1886 personally appeared before the undersigned Thomas F. Nicholl, (one of the firm of Thomas F. Nichol & Son) to me well known and acknowledged that they executed the foregoing certificate as their own free act and deed

*Thos. F. Nicholl*  
Notary Public  
Ramsey Co. Minnesota

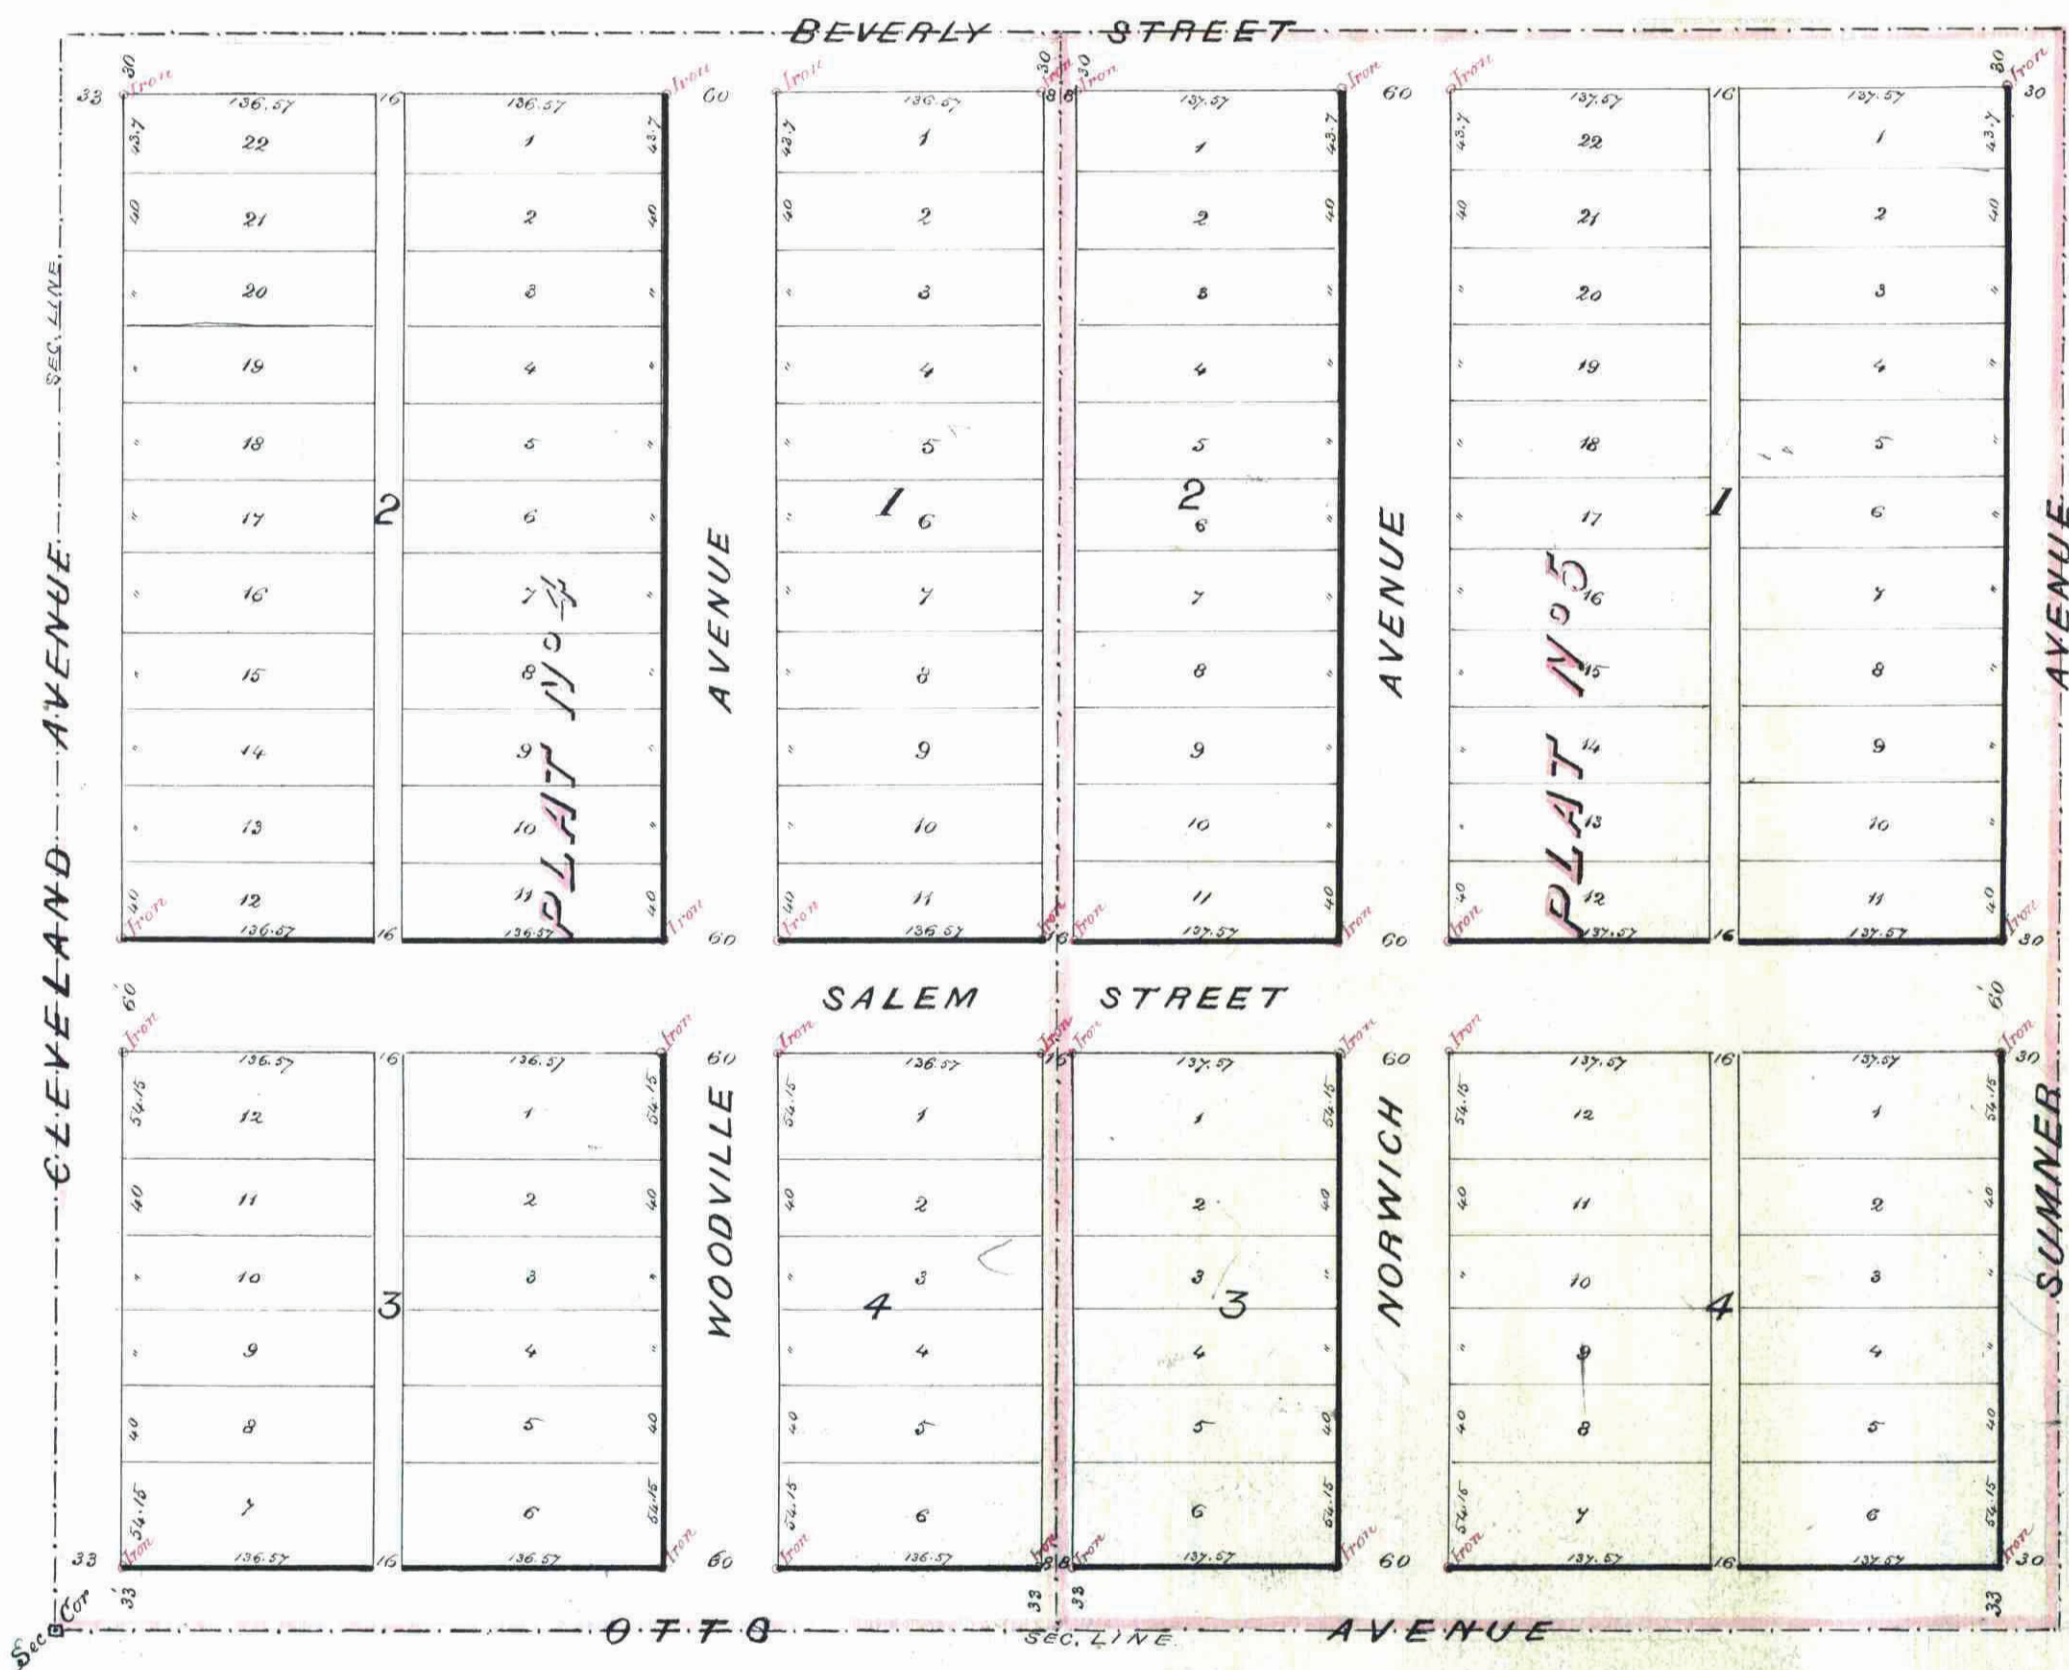

This is to certify that Bernhard Kuhl and Marie Kuhl his wife proprietors of Plat Number Four (4) a subdivision of Lot Ten (10) of Reserve Park Garden Lots, and William J. Dyer and Sarah R. Dyer his wife proprietors of Plat Number Five (5) a subdivision of Lot Eleven (11) of Reserve Park Garden Lots being in the County of Ramsey State of Minnesota, have caused the same to be surveyed and platted, and hereafter known as State Park Addition as shown by this plat, hereby dedicate to the public and for the public use forever all the streets, avenues, alleys, parks and boulevards, as herein indicated. Witness our hands and seals this 20<sup>th</sup> day of December 1886

In presence of  
*Mr. Nicholl* Bernhard Kuhl  
*Mr. Nicholl* Marie Kuhl  
*Mr. Nicholl* William J. Dyer  
*Mr. Nicholl* Sarah R. Dyer

State of Minnesota,  
County of Ramsey,  
On this 20<sup>th</sup> day of December A.D. 1886 personally came before me the undersigned, Bernhard Kuhl and Marie Kuhl, his wife, William J. Dyer and Sarah R. Dyer his wife, to me well known and who acknowledged that they executed the foregoing certificate for the uses and purposes therein expressed

*Thos. F. Nicholl*  
Notary Public  
Ramsey County Minnesota

Accepted and approved this 2<sup>nd</sup> day January A.D. 1887

*Ed. Solomon*  
*Ed. Starkey* Plat Commissioners

Taxes paid January 6. 1887  
*M. J. Kain*  
County Auditor  
Ramsey Co. Minnesota.  
*G. Linn*  
Deputy



This plat document is an UNOFFICIAL copy of a Subdivision Plat or Registered Land Survey and is made available for information purposes only. To obtain an official copy please contact the Ramsey County Recorder's Office.

