


# Suburban Acre Lots

33.

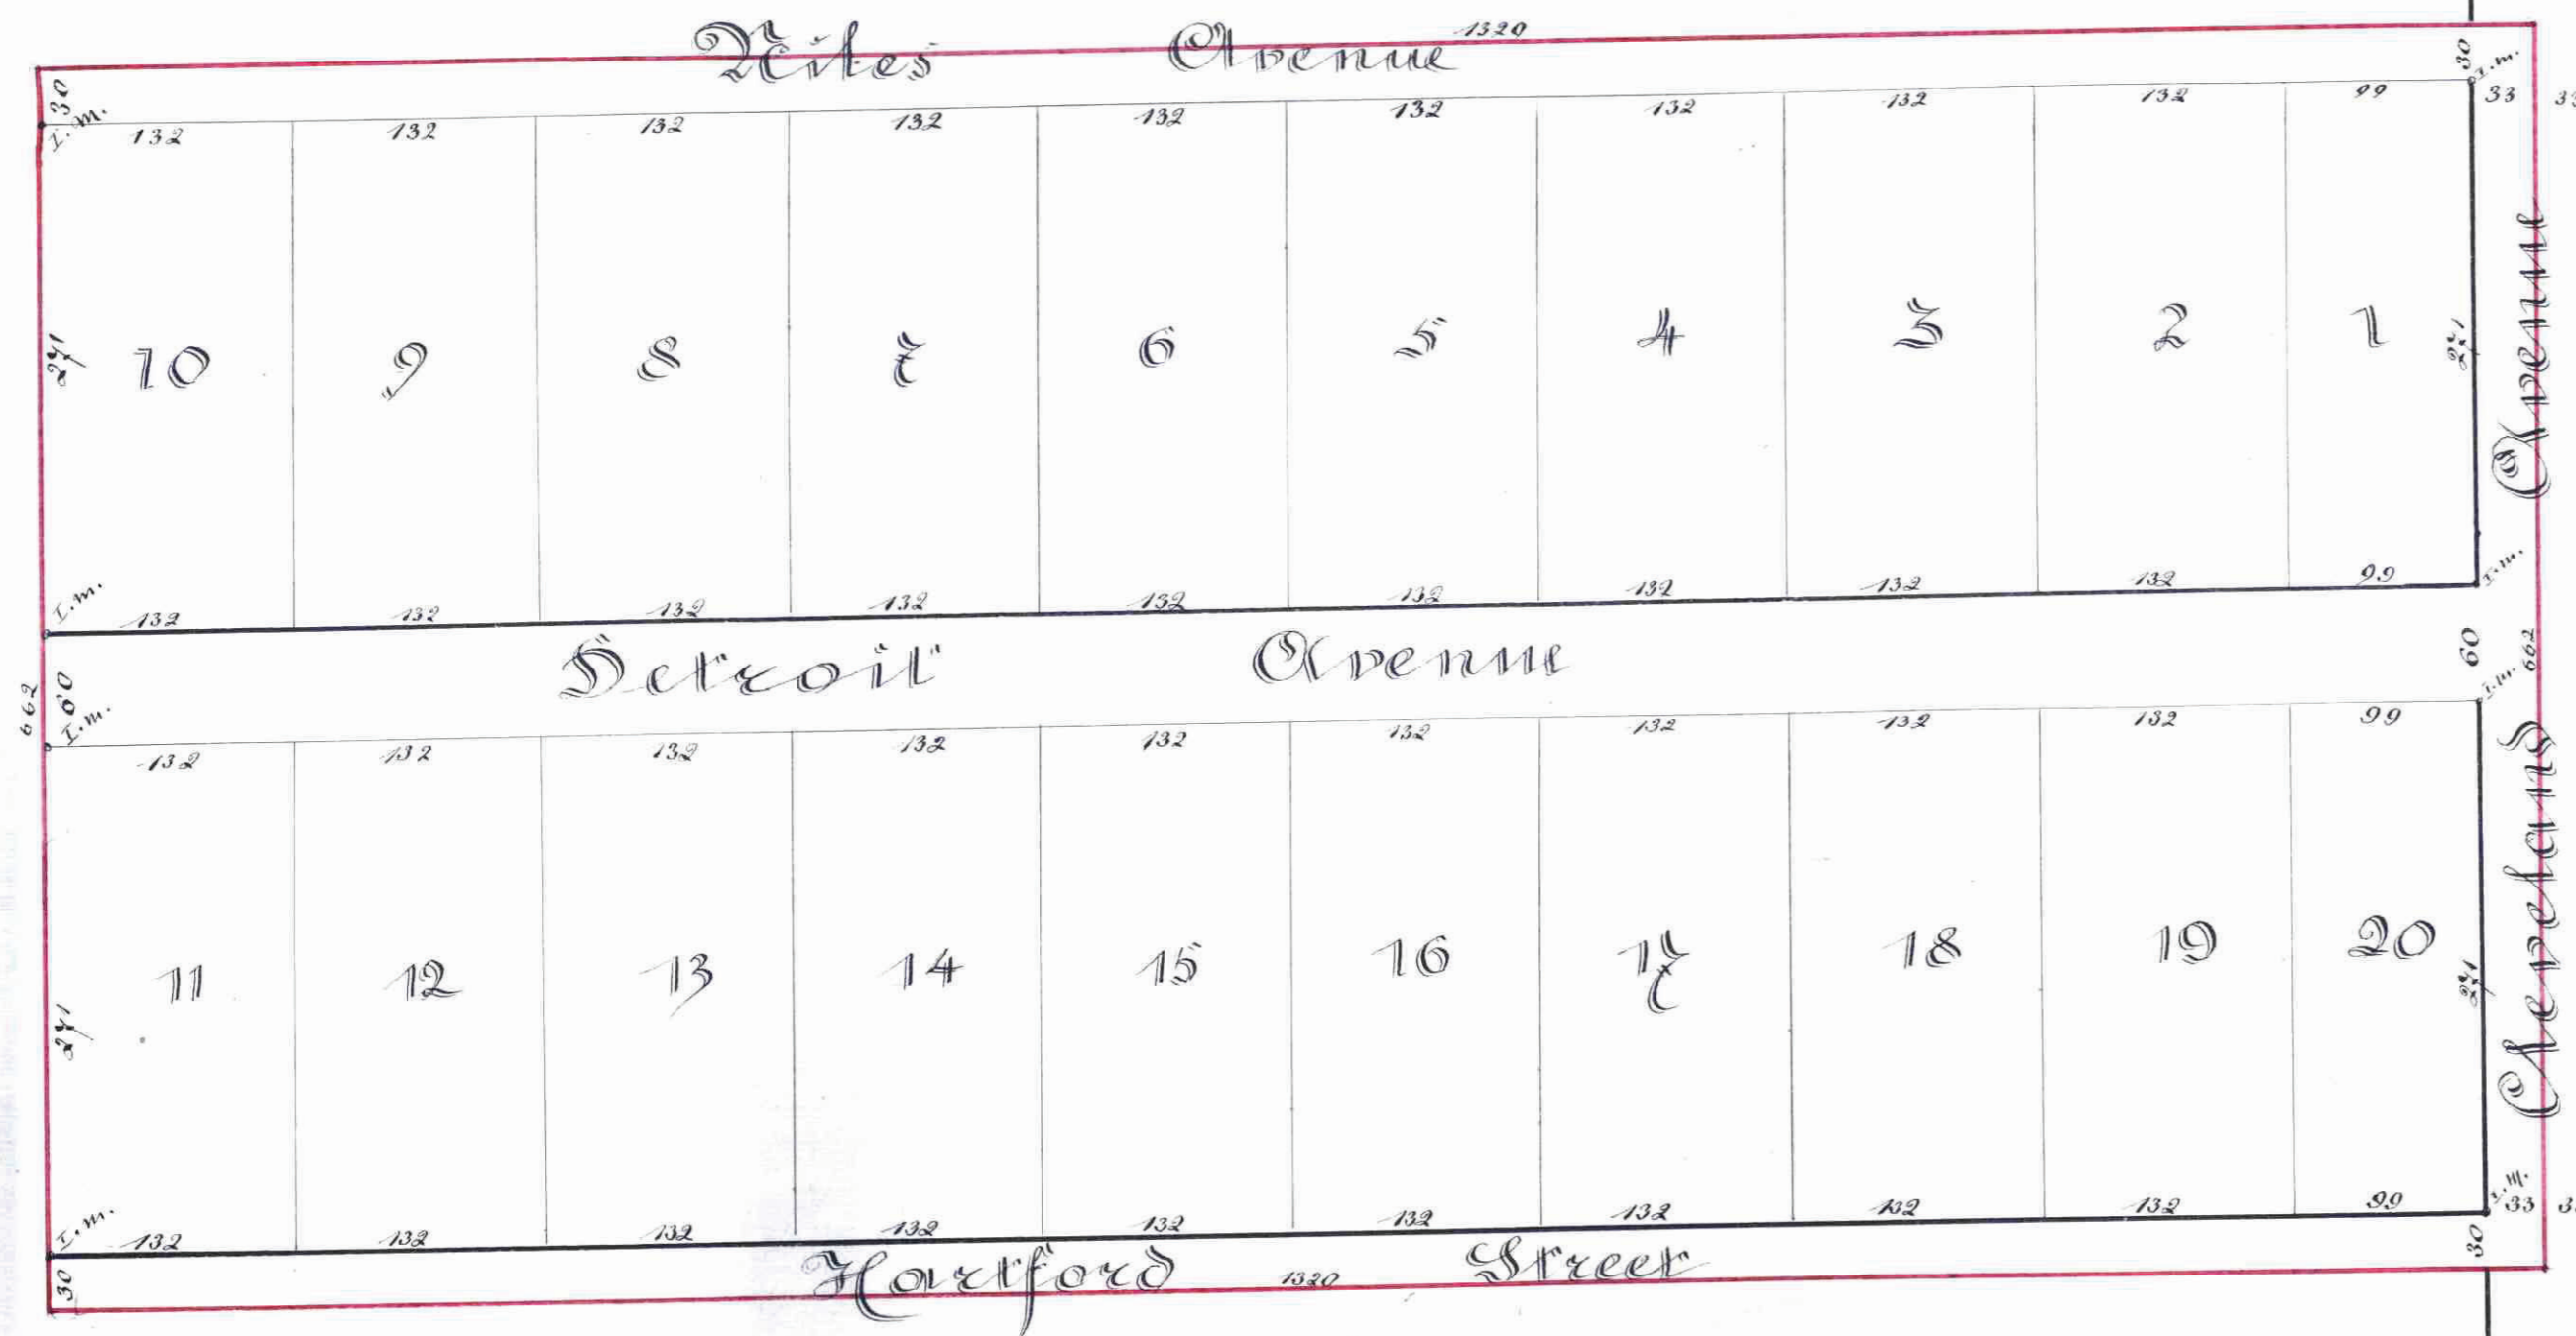

I hereby certify to having surveyed and platted the property as described on this map as Suburban Acre Lots and have placed iron monuments at the corners of each and every block as shown on this map, and the same is correct.

Ed. Koench  
Surveyor

State of Minnesota } S. S.  
County of Ramsey }  
On this 2nd day of December 1886 personally appeared before me the undersigned Ed. Koench to me well known, and acknowledged that he executed the foregoing certificate as his own free act and deed

Maurice F. Topping  
Notary Public  
Ramsey County Minnesota

Accepted and approved  
this 4th day of December 1886

J. S. Johnson } Plat Commissioners  
J. A. Starkey }

Witnessed and December 6, 1886.  
James O'Brien  
County Auditor  
Edwards  
Deputy

This is to certify that Rudolph Knappheide and Wilhelmina Knappheide, his wife, proprietors of the South half of the North East Quarter of the South East Quarter of Section 8 Town 28 North Range 23 West, have caused the same to be surveyed and platted, and hereafter known as, Suburban Acre Lots as shown by this plat and hereby dedicate to the public and for the public use forever, all the streets as herein indicated

Witness our hands and seals, this third day of December 1886  
In presence of  
Edward Berrean  
Anna M. Horst.

Rudolph Knappheide  
Wilhelmina Knappheide

State of Minnesota } S. S.  
County of Ramsey }

On this third day of December 1886 personally came before me the undersigned Rudolph Knappheide and Wilhelmina Knappheide his wife to me well known and they acknowledged that they executed the foregoing certificate for the uses and purposes therein expressed

Edward Berrean  
Notary Public in  
and for Ramsey County  
Minnesota.

This plat document is an UNOFFICIAL copy of a Subdivision Plat or Registered Land Survey and is made available for information purposes only.

To obtain an official copy please contact the Ramsey County Recorder's Office.

OFFICE OF THE  
COUNTY TREASURER  
ST. PAUL, MINN.  
DEC 6 1886  
1886 TAX PAID.  
H. Burton  
By: Blundell

STATE OF MINNESOTA } ss.  
County of Ramsey }  
Office of the Registrar of Deeds.  
This is to certify that the within instrument was filed for Record in this Office, at St. Paul, on the 6th day of December, A. D. 1886 at 11:30 o'clock A. M., and that the same was duly recorded in Book 164 of Plats page 33.  
R. C. Bradley  
By: Registrar of Deeds