

RUDOLPH'S REAR!


OF BLOCK 13

NELSON STEVENS and KING'S ADD

Scale 1"=40'
to the
City of St. Paul

Baker Str.

Bellows Str.

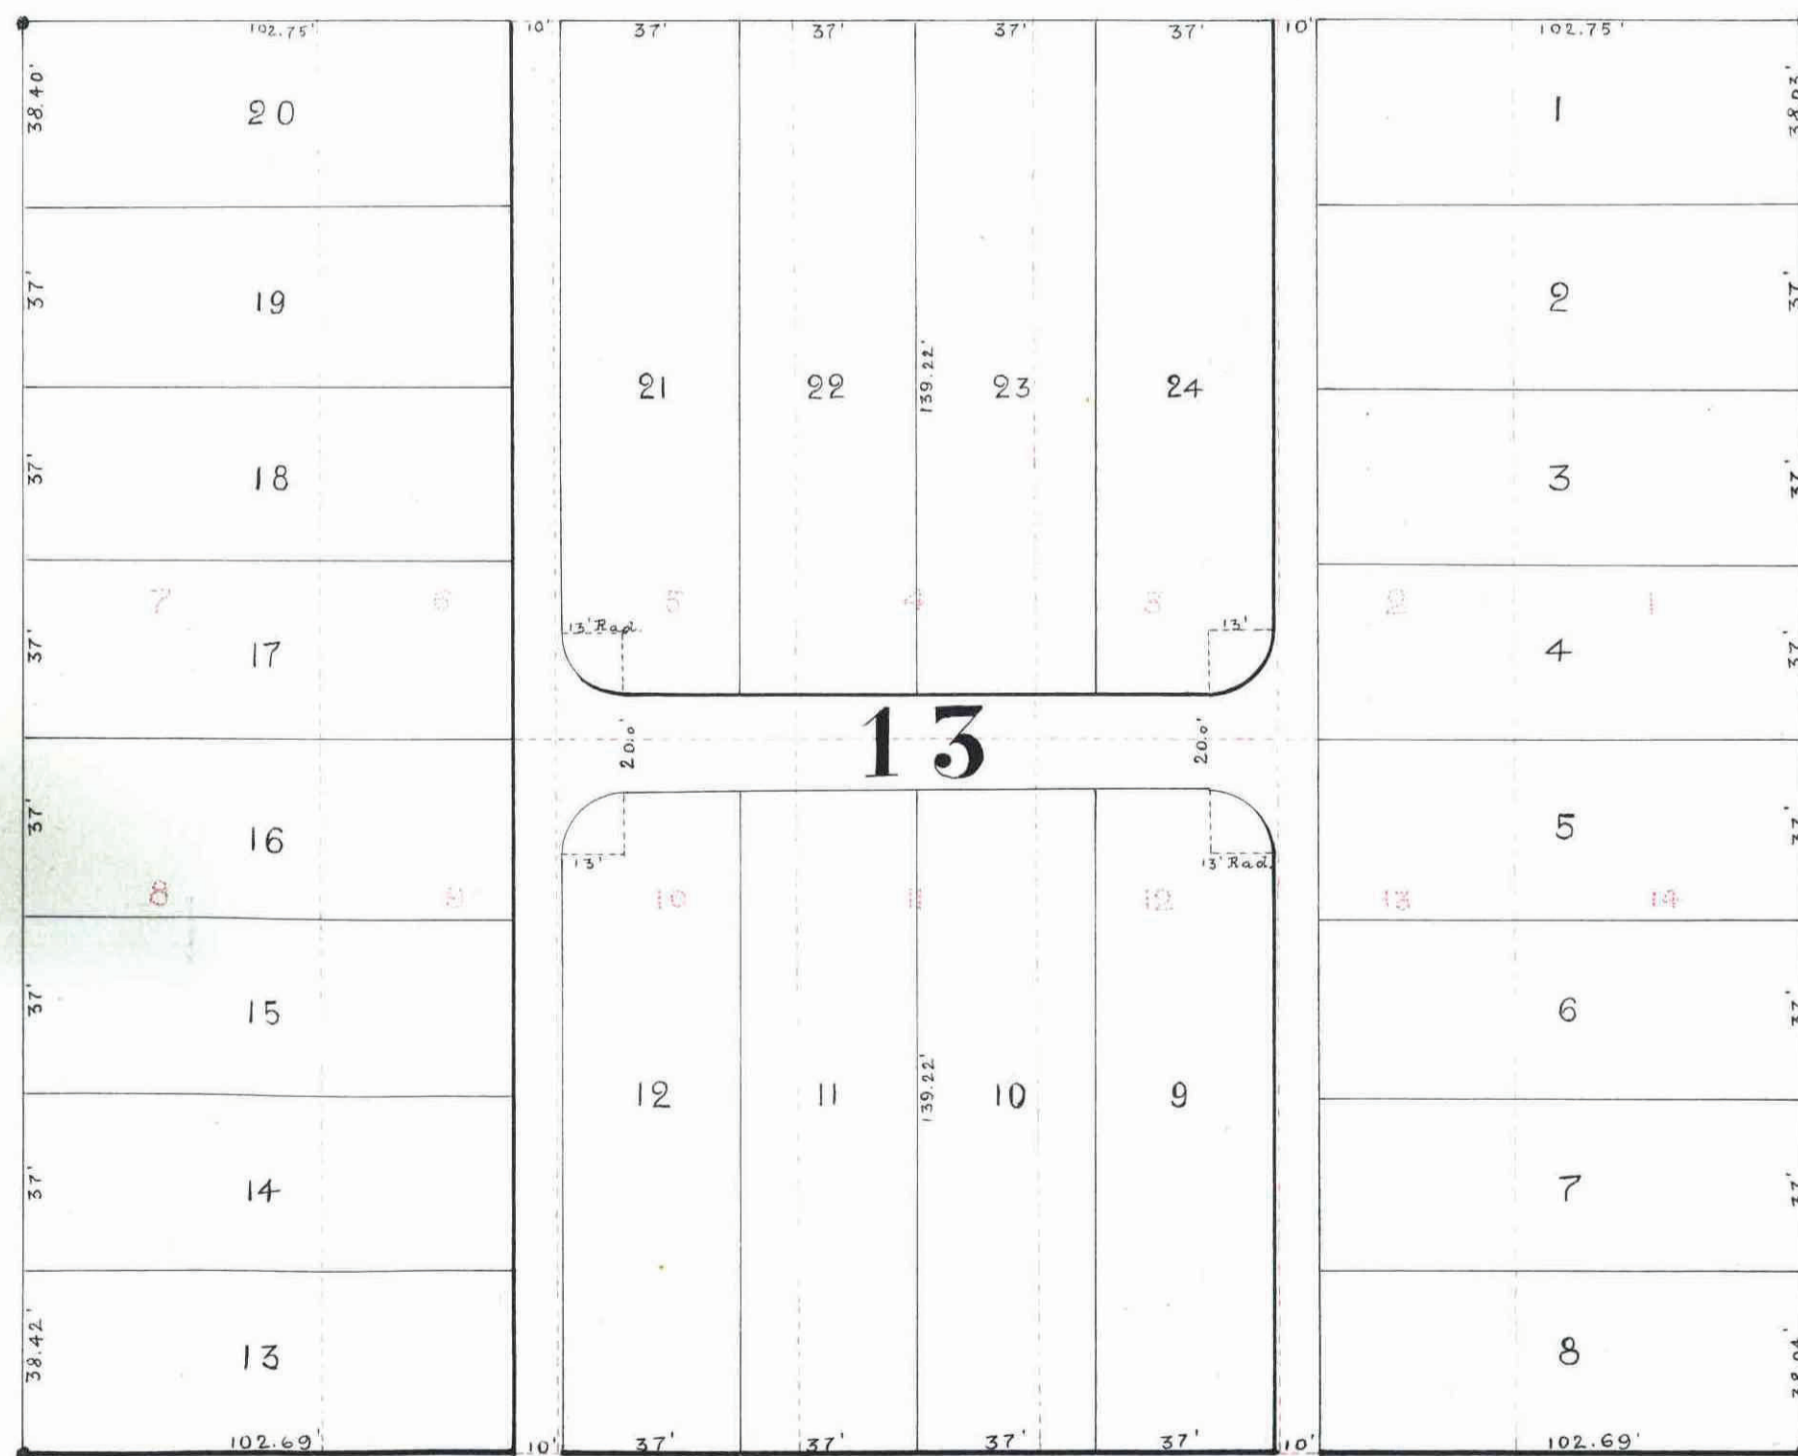

Morton Str.

Bidwell Str.

STATE OF MINNESOTA, ss.
County of Ramsey.
Office of the Register of Deeds.
This is to certify that the within instrument was filed for Record in this Office, at St. Paul, on the 11th day of March, A. D. 1887, at 10 o'clock P. M., and that the same was duly recorded in Book 5 of City Plats, pages 1 & 2.
M. J. Hall
Register of Deeds.

This plat document is an UNOFFICIAL copy of a Subdivision Plat or Registered Land Survey and is made available for information purposes only.

To obtain an official copy please contact the Ramsey County Recorder's Office.



I hereby certify to having surveyed and platted the property as described on this map as Rudolph's Rear! and have placed iron monuments at the corners of each and every block as shown on this map, and the same is correct.

Max Toltz
Surveyor.

State of Minnesota, County of Ramsey. On this 11th day of February A.D. 1887, personally appeared before the undersigned Max Toltz to me well known, and acknowledged that he executed the foregoing certificate as his own free act and deed.

Martin H. Albion
Notary Public,
Ramsey Co., Minn.

This is to certify that Charles Rudolph (unmarried) proprietor of Block 13, Nelson Stevens and King's Add, has caused the same to be surveyed and platted, and hereafter known as Rudolph's Rear! as shown by this plat and hereby dedicates to the public, and for the public use forever, all the streets and alleys, as herein indicated.

Witness our hands and seals this 11th day of February 1887.

In presence of Charles Rudolph (plat)
Martin H. Albion
Henry Kendall

Accepted and approved this 25th day of February A. D. 1887.

J. J. Tolson
J. J. Starkey } Plat Commissioners.

State of Minnesota, County of Ramsey. On this 11th day of February A. D. 1887, personally came before me the undersigned Charles Rudolph (unmarried) to me well known and he acknowledged that he executed the foregoing certificate for the uses and purposes therein expressed.

Martin H. Albion
Notary Public,
Ramsey County, Minnesota.

I hereby recommend the acceptance of the within plat by the common council.

L. W. Rindler
City Engineer


Accepted by the common council of the city of St. Paul on the 11th day of March 1887.

Charles J. Hennegan
City Clerk.

Taxes paid March 10, A. D. 1887

M. J. Karin
Or E. R. Harrow
County Auditor
Ramsey Co., Minn.

Assessments

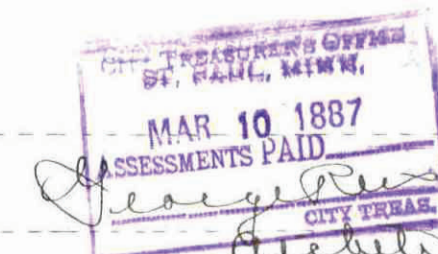

City Treasurer

St. Paul.

