


Whiting's
Subdivision of part of
LOT 8, BLOCK 27,
Mackubin & Marshall's Addition.

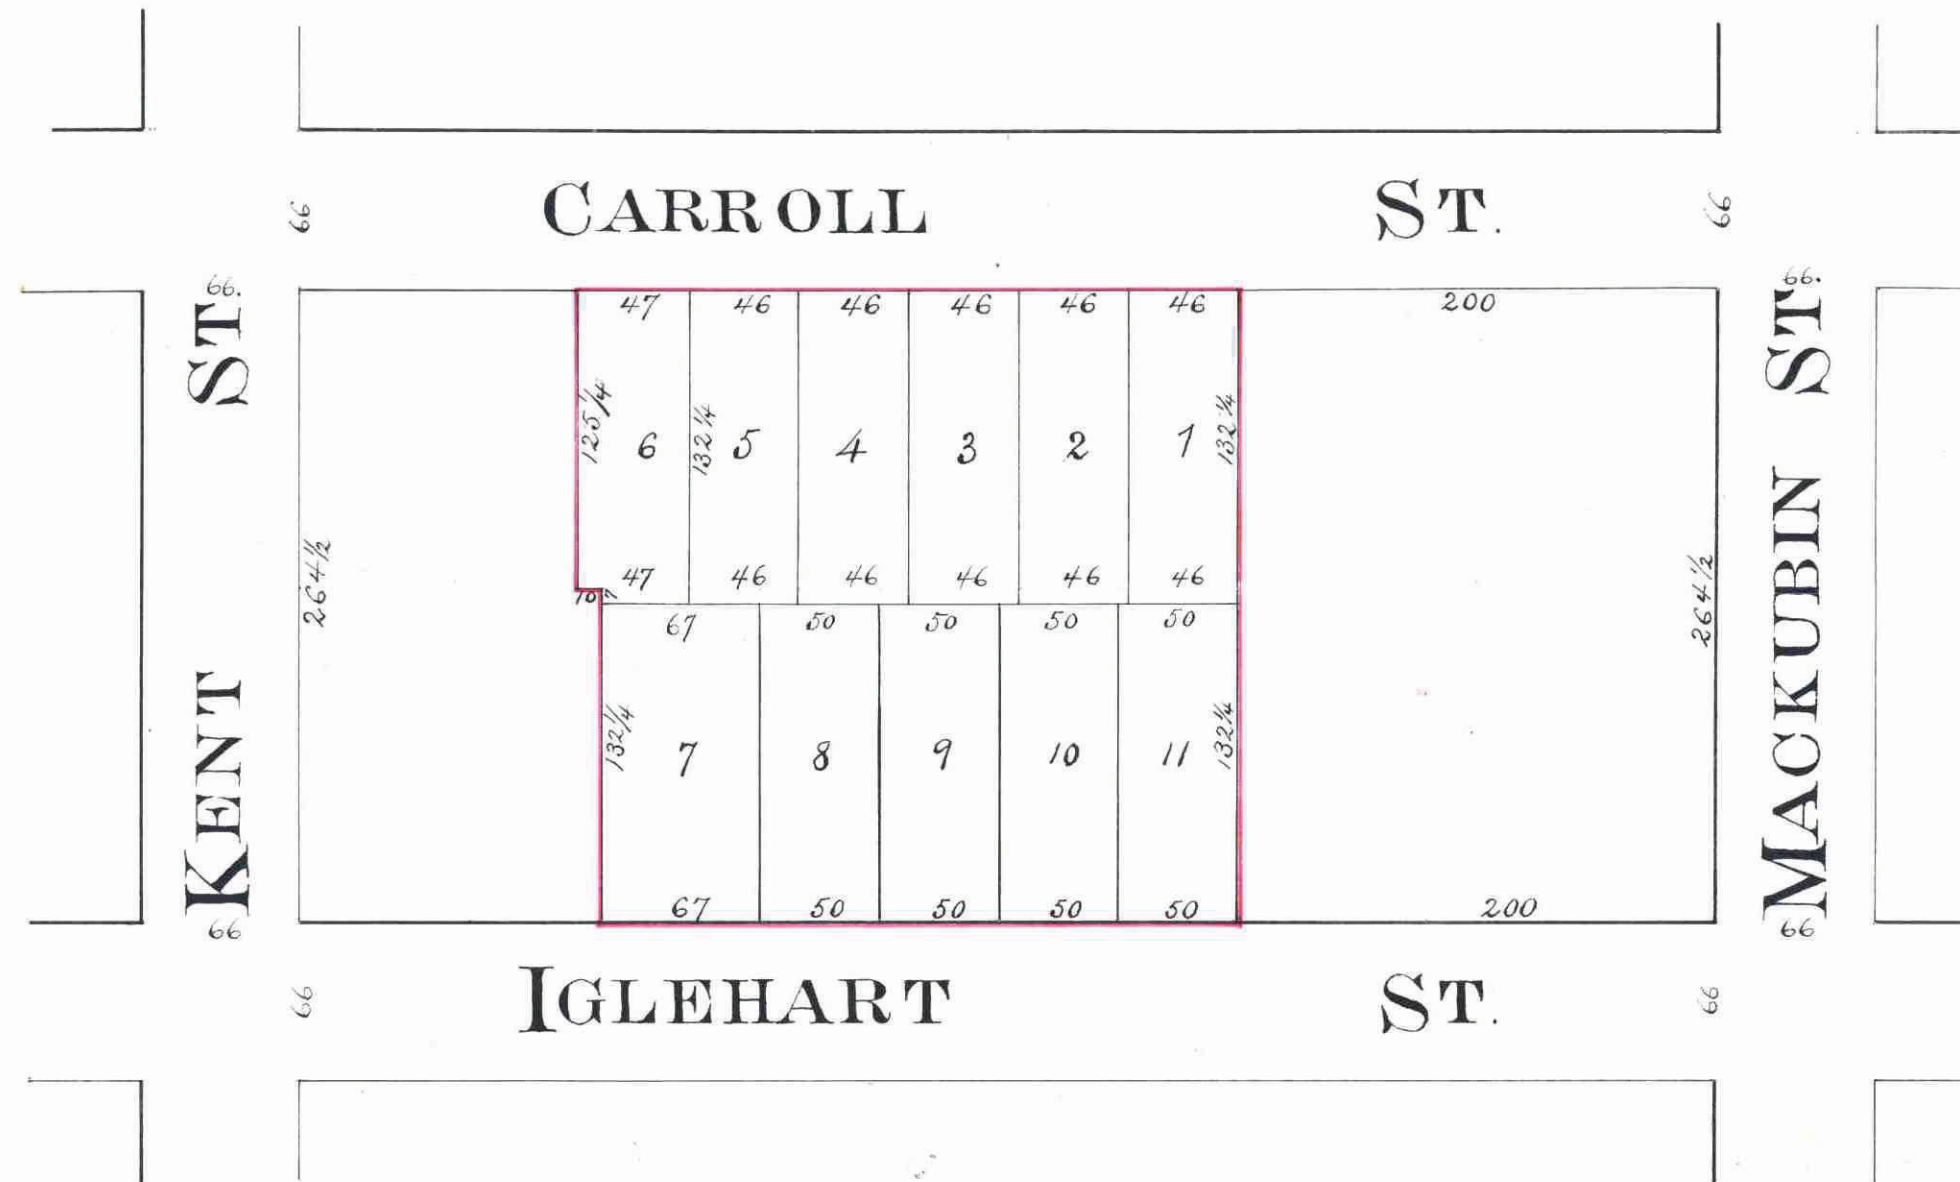

This plat document is an UNOFFICIAL copy of a Subdivision Plat or Registered Land Survey and is made available for information purposes only.

To obtain an official copy please contact the Ramsey County Recorder's Office.

STATE OF MINNESOTA,
County of Ramsey,
OFFICE OF THE REGISTER OF DEEDS.
This is to certify that the within instrument was filed for record in this office, at St. Paul, on the 23 day of May, A. D. 1887, at 5 o'clock P. M., and that the same was duly recorded in Book 7 of Subdivision Plat page 9.

W. H. Bell
Register of Deeds

CITY TREASURER'S OFFICE
ST. PAUL, MINN.
MAY 10 1887
ASSESSMENTS PAID

George S. ...
CITY TREAS.

I certify that I surveyed and platted the property described on this map, and that the same is correct.

J. S. Sewall Surveyor.

State of Minnesota, }
County of Ramsey. } On this 26th day of April, 1887, personally appeared before me, J. S. Sewall, to me well known, and acknowledged that he executed the foregoing certificate as his own free act and deed.

La Hayette Shaw
Notary Public,
Ramsey County, Minn.

This is to certify that I, Flavia B. Whiting, am proprietor of that part of Lot 8, Block 27, Mackubin and Marshall's Addition, beginning on the south line of Carroll St. 200 ft. west from the S.W. corner of Carroll and Mackubin Sts., thence west along the south line of Carroll St. 277 ft., thence south 125 ft., thence east 10 ft., thence south 139 ft., thence east along the north line of Iglehart St. 267 ft., thence north 264 ft., more or less, to the point of beginning, and have caused the same to be subdivided and platted, to be hereafter known as Whiting's Subdivision of part of Lot 8, Block 27, Mackubin and Marshall's Addition, as shown by this plat.

Witness my hand and seal this 28th day of April, 1887.

In presence of - *Marie B. Whiting* Seal
Jared S. Shaw
N. B. Ferguson

State of Minnesota, }
County of Ramsey. } On this 28th day of April, 1887, personally came before me, Flavia B. Whiting, widow, to me well known, and acknowledged that she executed the foregoing certificate for the uses and purposes therein expressed.

Jared S. Shaw
Notary Public,
Ramsey County, Minn.

Accepted and approved this Fourth day of May, 1887.

J. P. Nelson
Jar. Starkey
E. W. Remondet } Plat Commissioners.

I hereby recommend the acceptance of the within plat by the common council.

City Engineer.

Accepted by the common council of the city of St. Paul, on the 27 day of May, 1887.

Wm. H. ... City Clerk.

Taxes paid this 21st day of May 1887

M. H. Kari
County Auditor
per W. H. ...