

# FRONT S<sup>T</sup> ADDITION

TO THE

CITY OF S<sup>T</sup> PAUL RAMSEY C<sup>O</sup>

MINN

ELMER & MORRISON

Surveyors


Scale 50 ft = 1 in

Iron Mon<sup>ts</sup>

This plat document is an UNOFFICIAL copy of a Subdivision Plat or Registered Land Survey and is made available for information purposes only.

To obtain an official copy please contact the Ramsey County Recorder's Office.

No. 15684  
STATE OF MINNESOTA,  
County of Ramsey,  
Office of the Register of Deeds.  
This is to certify that the within instrument was filed for record in this Office, at St. Paul, on the 18th day of June, A. D. 1887, at 9 o'clock, A. M., and that the same was duly recorded in Book 15684, page 1.  
By *McBell* Register of Deeds.

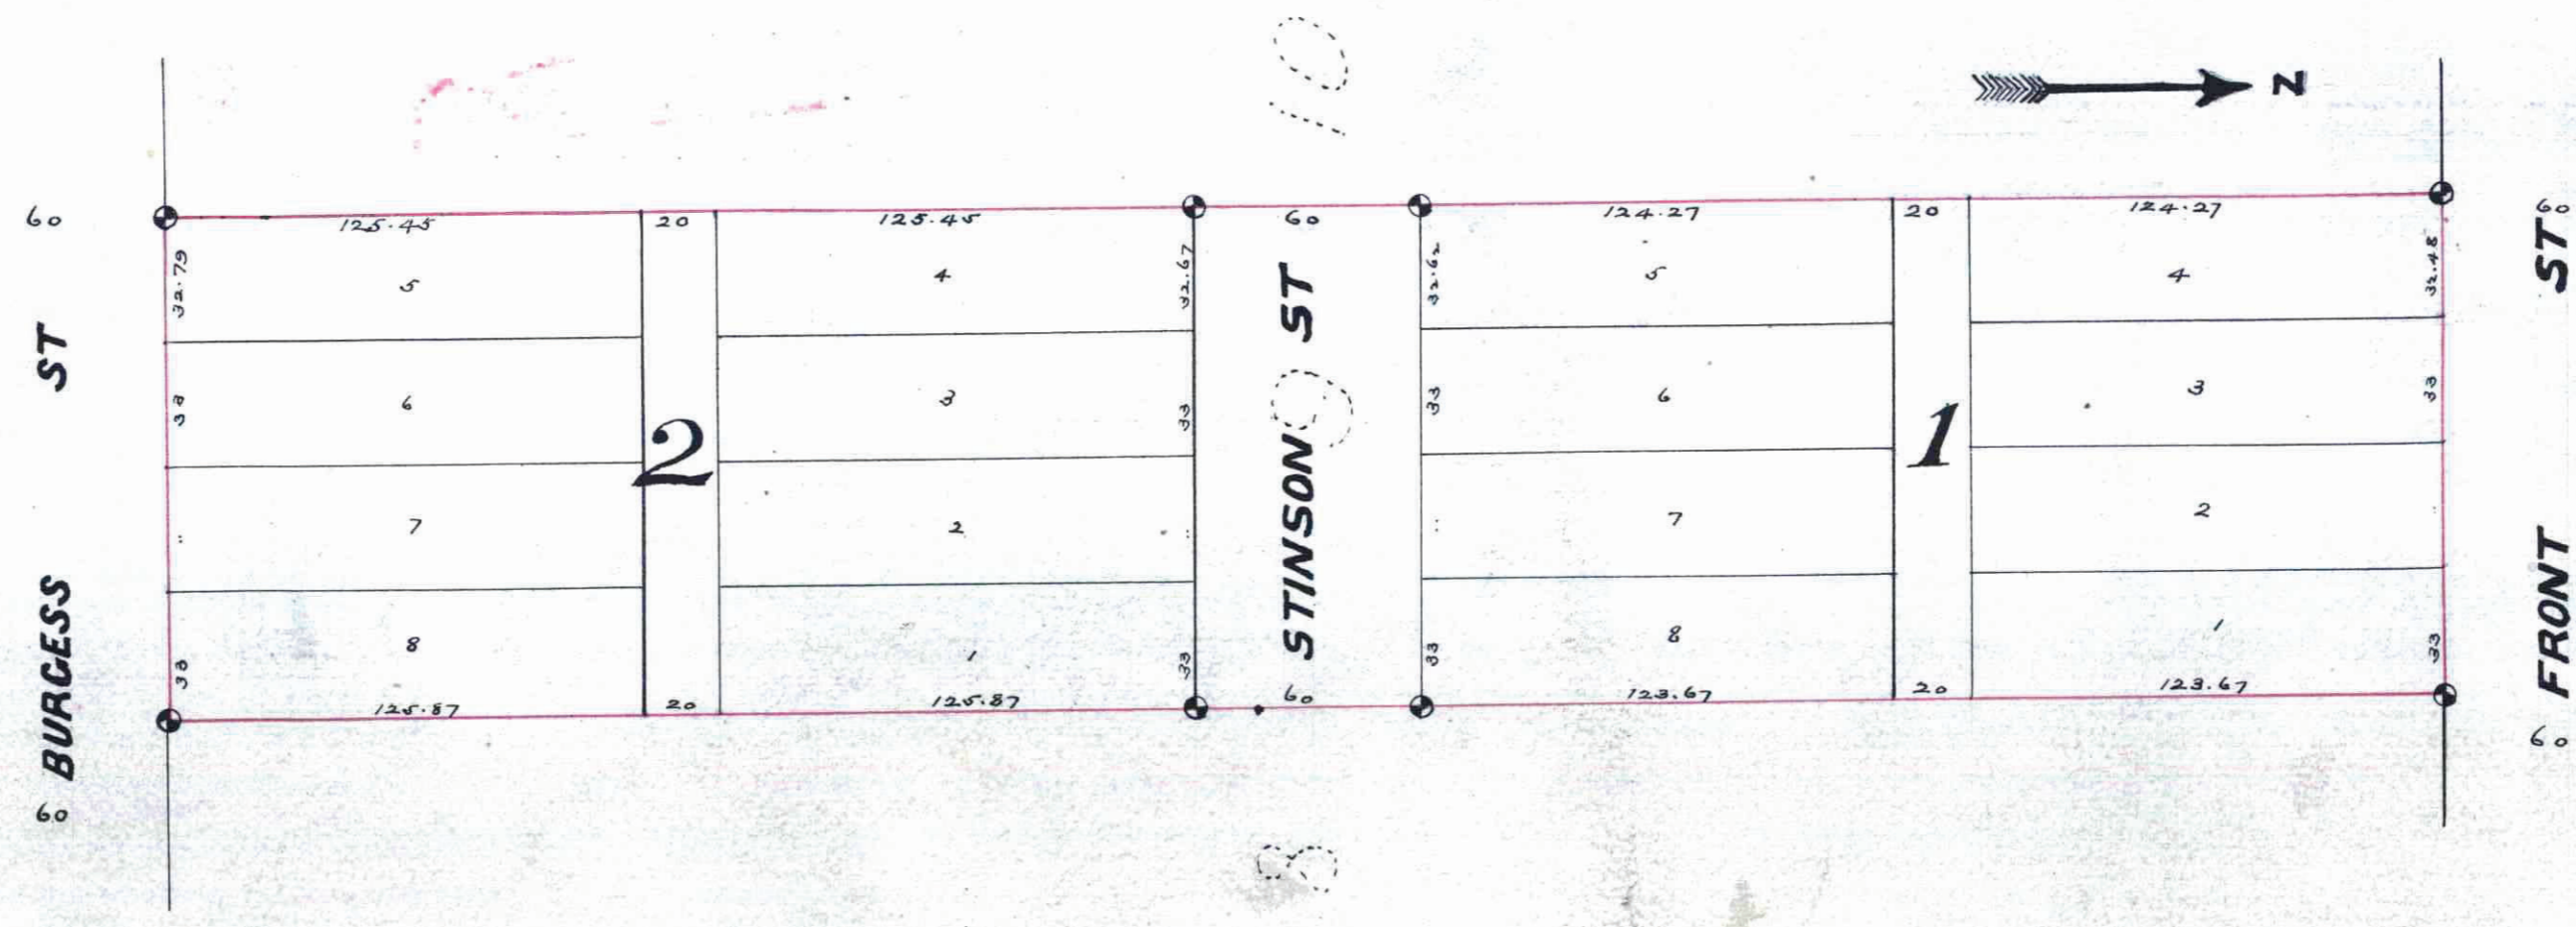

CITY TREASURER'S OFFICE  
ST. PAUL, MINN.  
JUN 23 1887  
ASSESSMENTS PAID  
*Geary*  
CITY TREASURER

This is to certify that George A. Whitehome and Mary Whitehome his wife proprietors of lots nine & ten & ten & a half to St. Paul, have caused the same to be surveyed and platted and set apart as shown by this plat, and hereby dedicate to the public, and for the public use, all the streets and alleys as shown indicated. Witness our hands and seals this 18th day of June 1887

In presence of  
*George B. Whitehome*  
*E. D. Chapin*

State of Minnesota }  
County of Ramsey } On this 18th day of June 1887  
personally came before me, the undersigned, George A. Whitehome and Mary Whitehome his wife, to me well known and they acknowledged that they executed the foregoing Certificate for the uses and purposes herein expressed as their own free act and deed

*George B. Whitehome*  
Notary Public  
Ramsey Co. Minn.

We hereby certify to having surveyed & platted the property as described on this map as Front S<sup>T</sup> Addition to the City of St. Paul Ramsey Co. Minn., and have placed iron monuments at the corners of each block as shown on this map and the same is correct

Elmer & Morrison  
Surveyors

State of Minnesota }  
County of Ramsey } On this 18th day of June  
1887, personally appeared before me, the undersigned, John H. Morrison to me well known to be a member of the firm of Elmer & Morrison and he acknowledged that he executed the foregoing Certificate as the free act and deed of said Elmer & Morrison

*Charles H. Taylor*  
Notary Public  
Ramsey Co. Minn.

Accepted and Approved this 18th day of June 1887

*L. P. Holson*  
*J. A. Starkey*  
*John H. Starkey*  
*R. W. Remond*

Accepted by the Common Council of the City of St. Paul, on the 21st day of June 1887  
*Thos. H. Schellenger*  
Mayor, Deputy City Clerk

James Paid  
June 20 1887  
*M. J. Kain*  
County Auditor  
Admiral's Room  
City of St. Paul

Assessments Paid.  
City Treasurer  
St. Paul