


M^c GUIRE & HOYT'S

SUBDIVISION OF LOTS 14 & 15 BLOCK 30 OF SUBURBAN HILLS ADDITION.

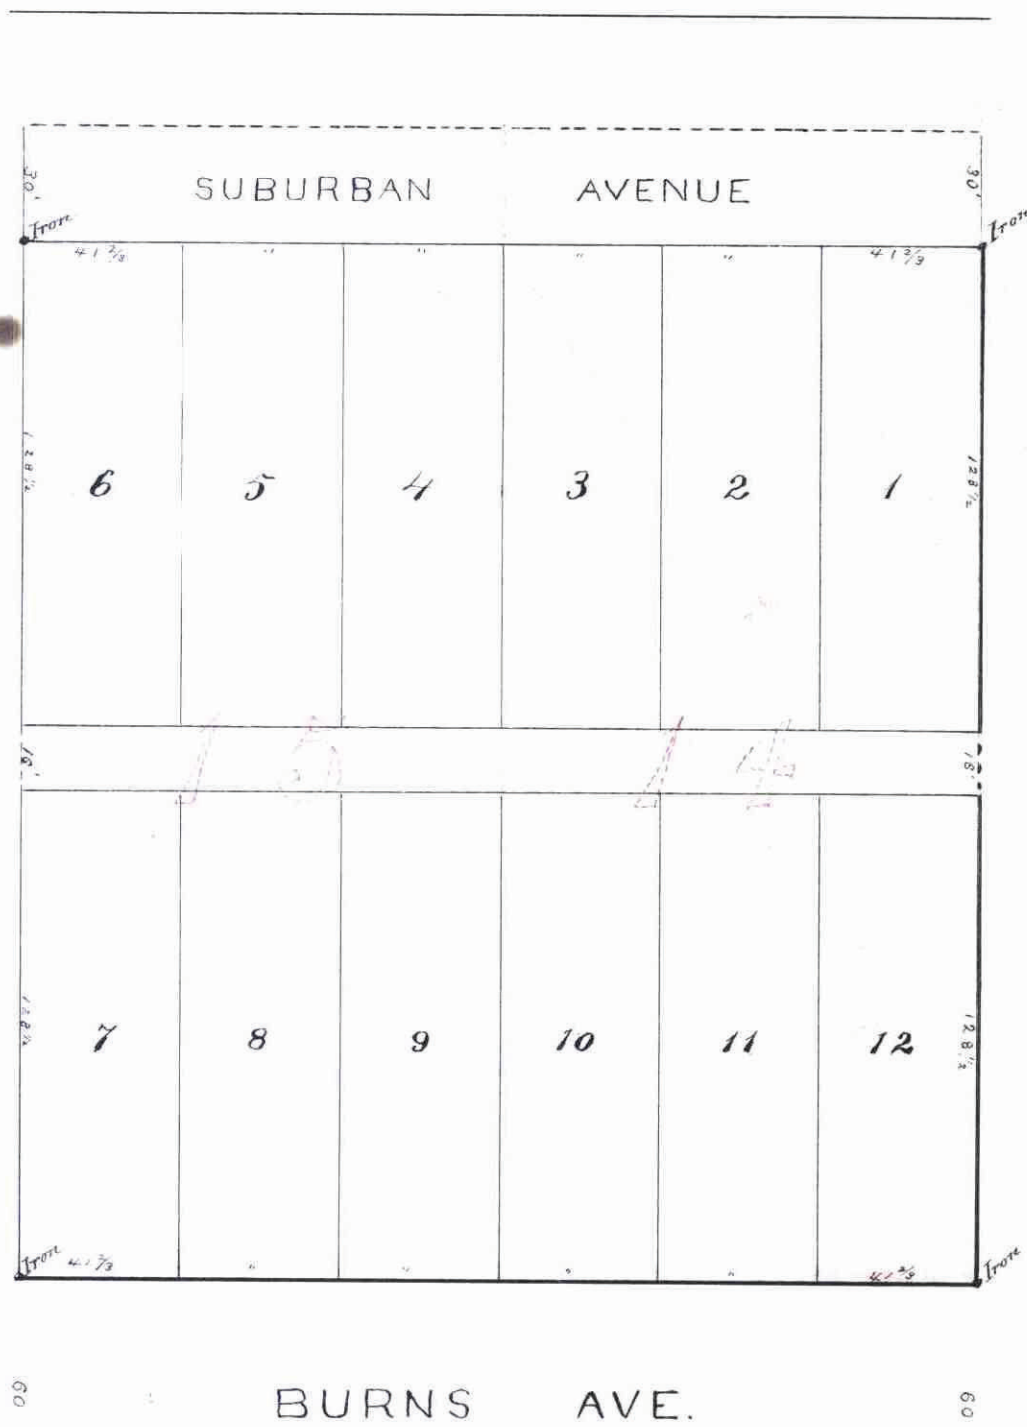

This plat document is an UNOFFICIAL copy of a Subdivision Plat or Registered Land Survey and is made available for information purposes only.

To obtain an official copy please contact the Ramsey County Recorder's Office.

STATE OF MINNESOTA, ss.
County of Ramsey,)
Office of the Register of Deeds.
This is to certify that the within instrument was filed for Record in this Office, at St. Paul, on the ... day of ... A. D. 1887 at ... o'clock ... M., and that the same was duly recorded in Book ... of ... pages ...

We hereby certify to having surveyed and platted the property as described on this map as M^c Guire and Hoyt's subdivision of Lots 14 and 15, Block 30 of Suburban Hills Addition and have placed Iron monuments at the corners of each and every block as shown on this map and the same is correct.

W. S. Nichol & Son
Surveyors.

This is to certify that Thomas M^c Guire, Patrick M^c Guire and Bridget M^c Guire his wife, all of Wabury Township, Washington County, Minnesota and John F. Hoyt and Mary E. Hoyt his wife both of St. Paul, Ramsey Co. Minnesota, proprietors of Lots Fourteen (14) and Fifteen (15) Block Thirty (30) of Suburban Hills Addition, have caused the same to be surveyed and platted and hereafter known as M^c Guire and Hoyt's subdivision of Lots Fourteen (14) and Fifteen (15) Block Thirty (30) of Suburban Hills Addition to the city of St. Paul, Ramsey County, Minnesota as shown by this plat and hereby dedicate to the public and for the public use forever all the streets, avenues and alleys as herein indicated.

Witness our hands and seals this 19th day of March 1887
In presence of
W. S. Nichol
Chas. C. Fairchild

Thomas M^c Guire
Patrick M^c Guire
Bridget M^c Guire
John F. Hoyt
Mary E. Hoyt

State of Minnesota }
County of Ramsey }
On this 27th day of April A.D. 1887,
personally appeared before the undersigned Thomas F. Nichol one of the firm of T. F. Nichol and Son, to me well known and acknowledged that they executed the foregoing certificate as their own free act and deed.

Samuel W. Lovell
Notary Public
Ramsey Co. Minn.

accepted and approved this 29th day of April A.D. 1887.
J. P. Johnson
Jas. Starkley
Wm. A. Kambly
H. W. Kinnald } Plat Commissioners

State of Minnesota }
County of Ramsey }
On this 19th day of March A.D. 1887,
personally came before me the undersigned Thomas M^c Guire, Patrick M^c Guire and Bridget M^c Guire his wife and John F. Hoyt and Mary E. Hoyt his wife, to me well known and who acknowledged that they executed the foregoing certificate for the uses and purposes therein expressed.

Charles C. Fairchild
Notary Public
Ramsey Co. Minn.

accepted by the common council of the city of St Paul on the 17th day of May 1887
George Pruden
City Clerk.

Taxes paid
OFFICE OF COUNTY TREASURER
ST. PAUL, MINN.
MAY 17 1887
1886 TAX PAID
Buford
Assessments

M. J. Rain
County Auditor
Ramsey Co. Minn.
Ed. R. Harwood

I hereby recommend the acceptance of the within plat by the common Council.

City Engineer.

City Treasurer
St. Paul.