





RAMSEY COUNTY
This plat document
is an UNOFFICIAL
copy of a
Subdivision Plat or
Registered Land Survey
and is made available for
information purposes only.
To obtain an official copy
please contact the Ramsey
County Recorder's Office.

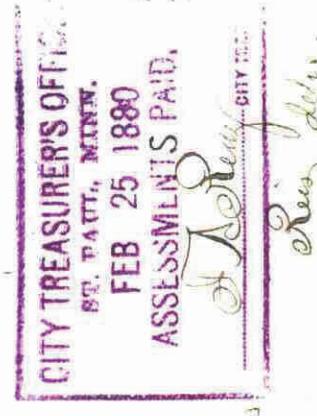

J. C. Davis
County Auditor
for the
People of Ramsey Co.

Plat laid and transferred
Entered Feb'y. 25th 1880
J. C. Davis
County Auditor
for the
People of Ramsey Co.

Subdivision of a land Addition to Irving's Add'n of Out Lots DESSON

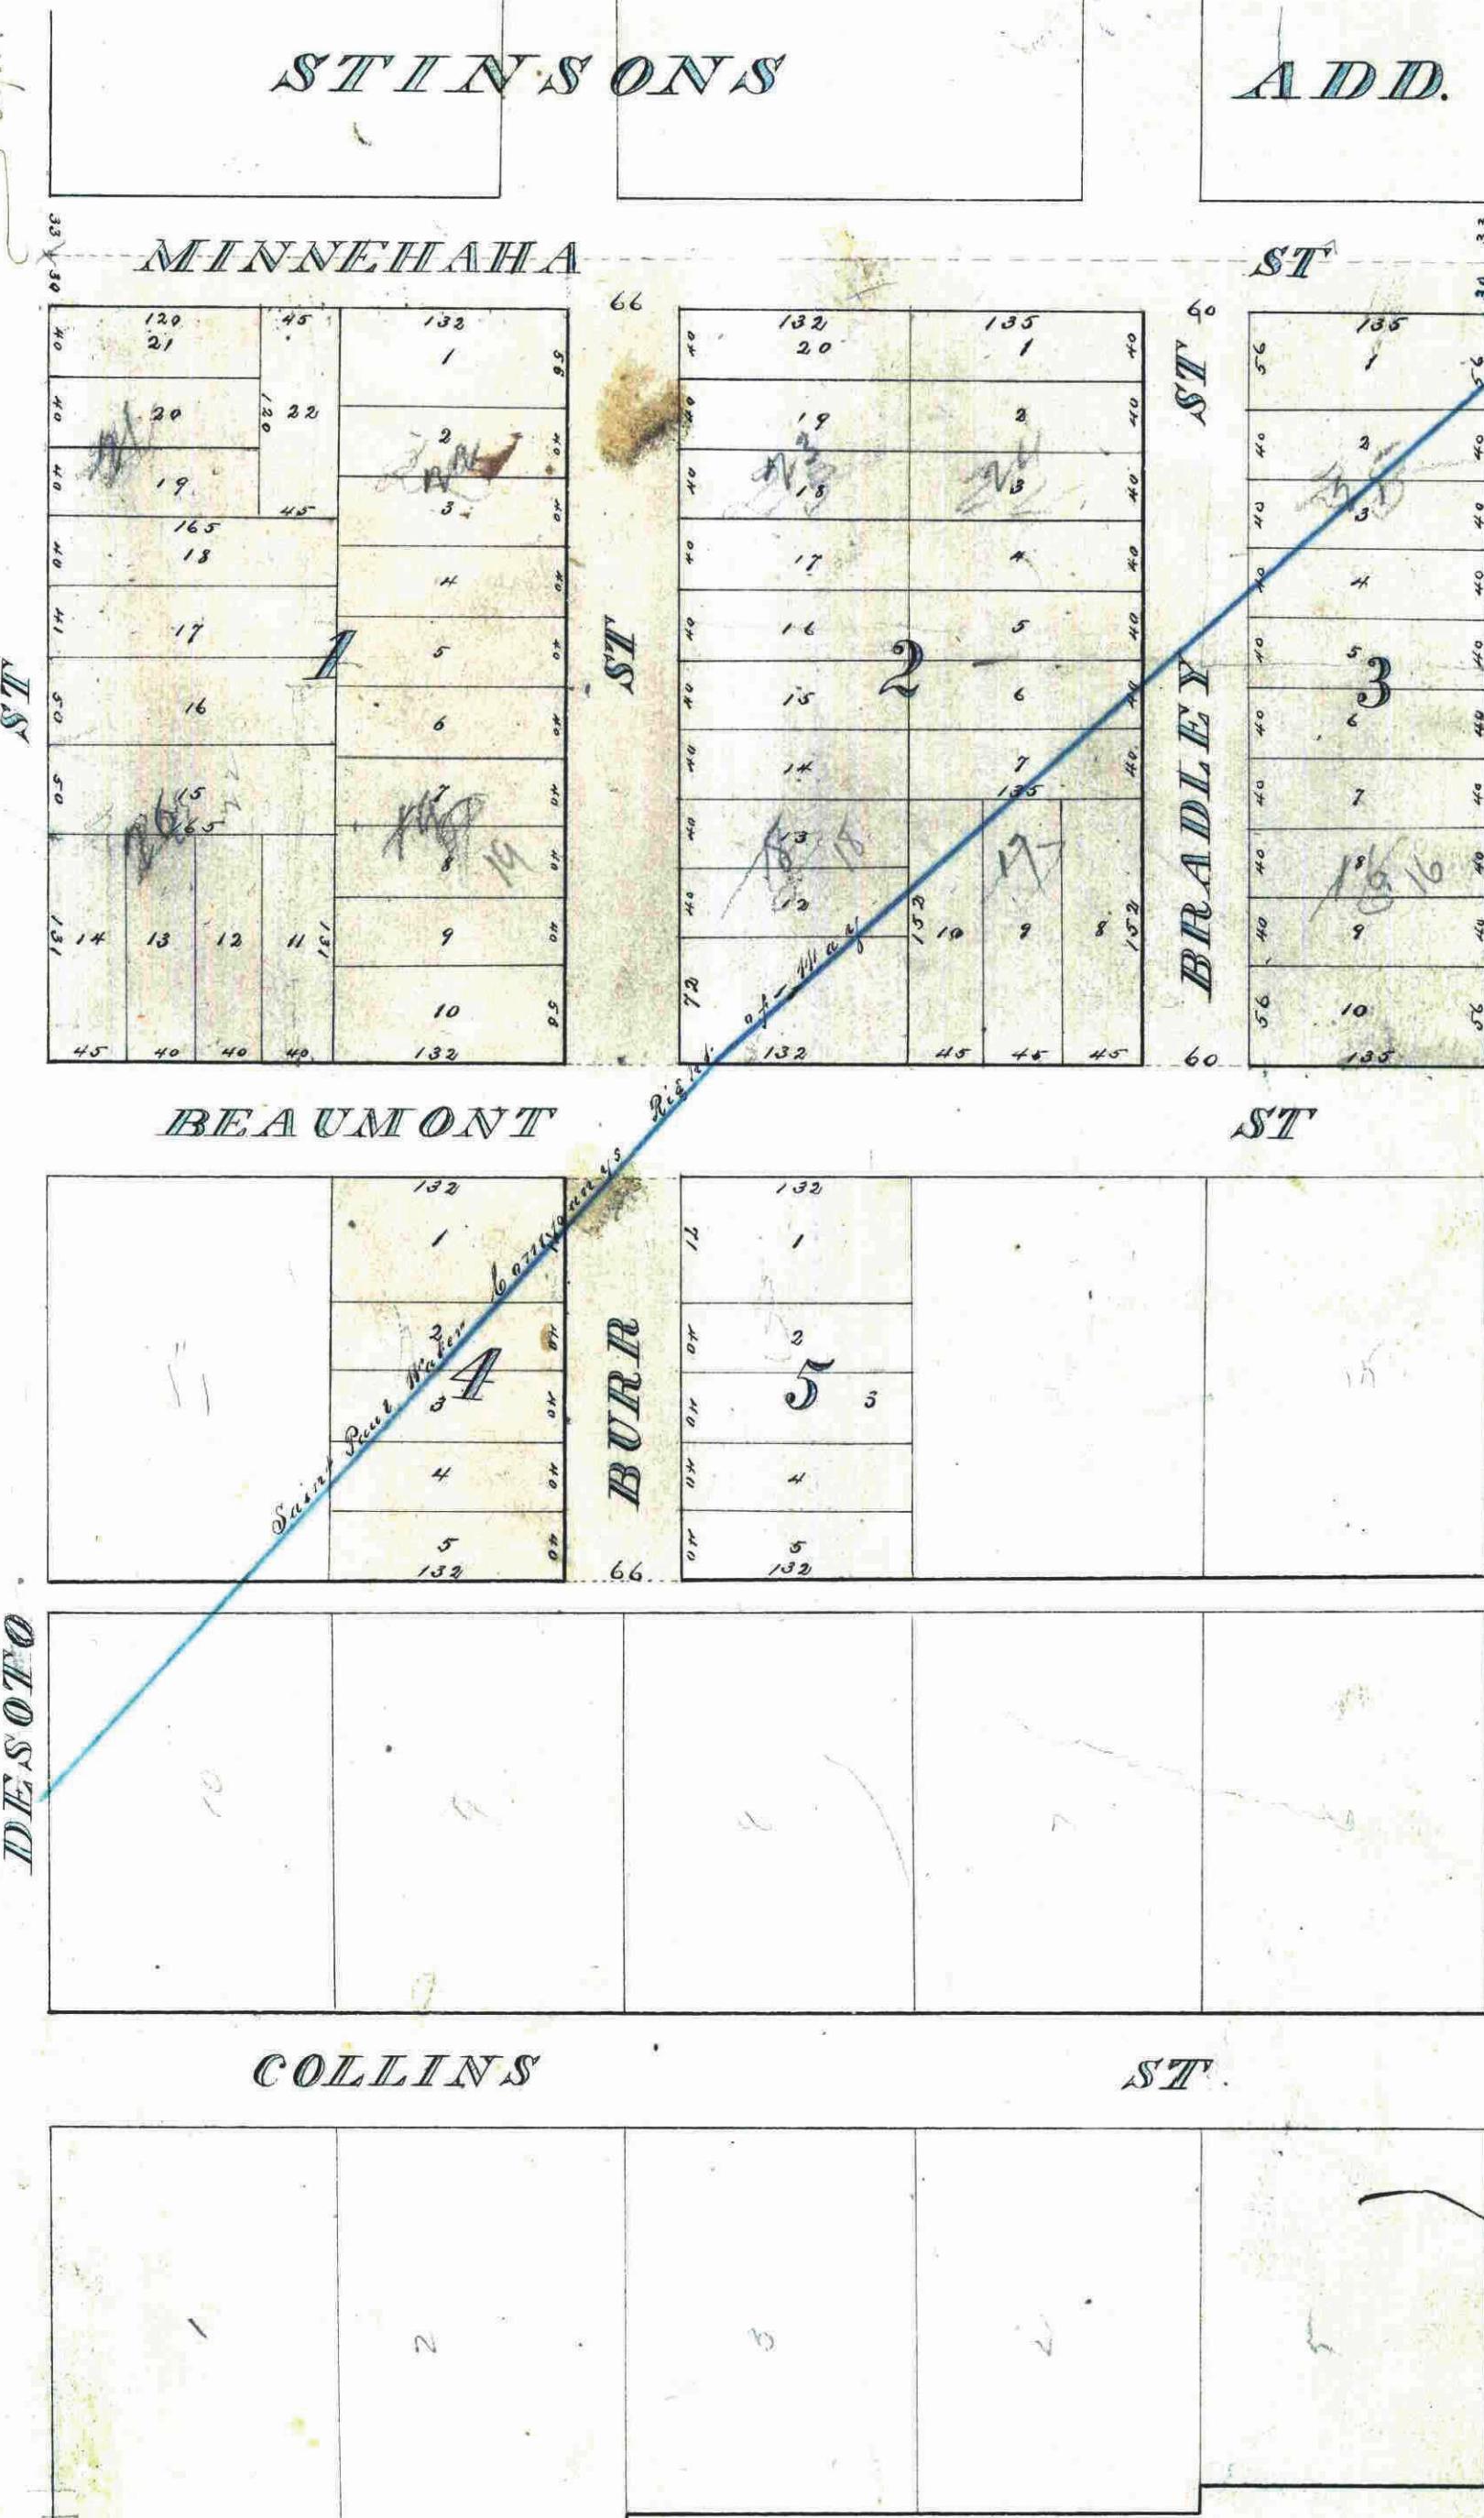

State of Minnesota
County of Ramsey

We the undersigned
proprietors of the foregoing Subdivision of land
Addition to Irving's addition of Out Lots to Saint Paul,
do hereby certify that we caused the same to be surveyed
and laid out as represented on the annexed plat to the end
that the same be recorded as the law directs and we do
hereby give and dedicate to the public and for public
use forever all streets designated on said plat

Witness our hands and seals

Executed in presence of

Newton Willey
E. J. Gorman

Mary A. Willey
Cleopatra A. Gorman
R. L. Gorman
Harriet A. Kellher
John Kellher
Cynthia A. Jones
F. J. Wright
Belle C. Wright

State of Minnesota
County of Ramsey

On this 30th day of January A.D. 1880
personally came before me Harry A. E. Willey, Cleopatra
A. Gorman and R. L. Gorman her husband, Harriet A. Kellher and
John Kellher her husband, Cynthia A. Jones, Belle C. Wright & F. J. Wright her husband
To me well known to be the identical persons described
and who executed the foregoing Certificate of dedication and
they severally acknowledged the same to be their own free
act and deed

E. J. Gorman

Notary Public
Ramsey Co.
Minn.

STATE OF MINNESOTA, ss.
County of Ramsey.
Office of the Register of Deeds.
This is to certify that the within
instrument was filed for Record
in this Office, at St. Paul, on the
25th day of February A. D.
1880 at 12th o'clock P. M., and
that the same was duly recorded in
Book A. V. of Town Plat
pages 24.

Otto Dreher
Register of Deeds
By J. K. Kellher

I, J. K. Kellher, do
certify that the streets herein laid out
and dedicated correspond as nearly as possible
to the streets in adjoining addition, and
that the streets in adjoining addition
recorded and that the plan be accepted,
25

23

24

25

26

27

28

29

30

31

32

33

34

35

36

37

38

39

40

41

42

43

44

45

46

47

48

49

50

51

52

53

54

55

56

57

58

59

60