


L.T. LAWTON'S

SUBDIVISION OF LOT N^o 8 OF

KERWIN'S OUTLOTS

ST PAUL

100 ft. to 1 in.

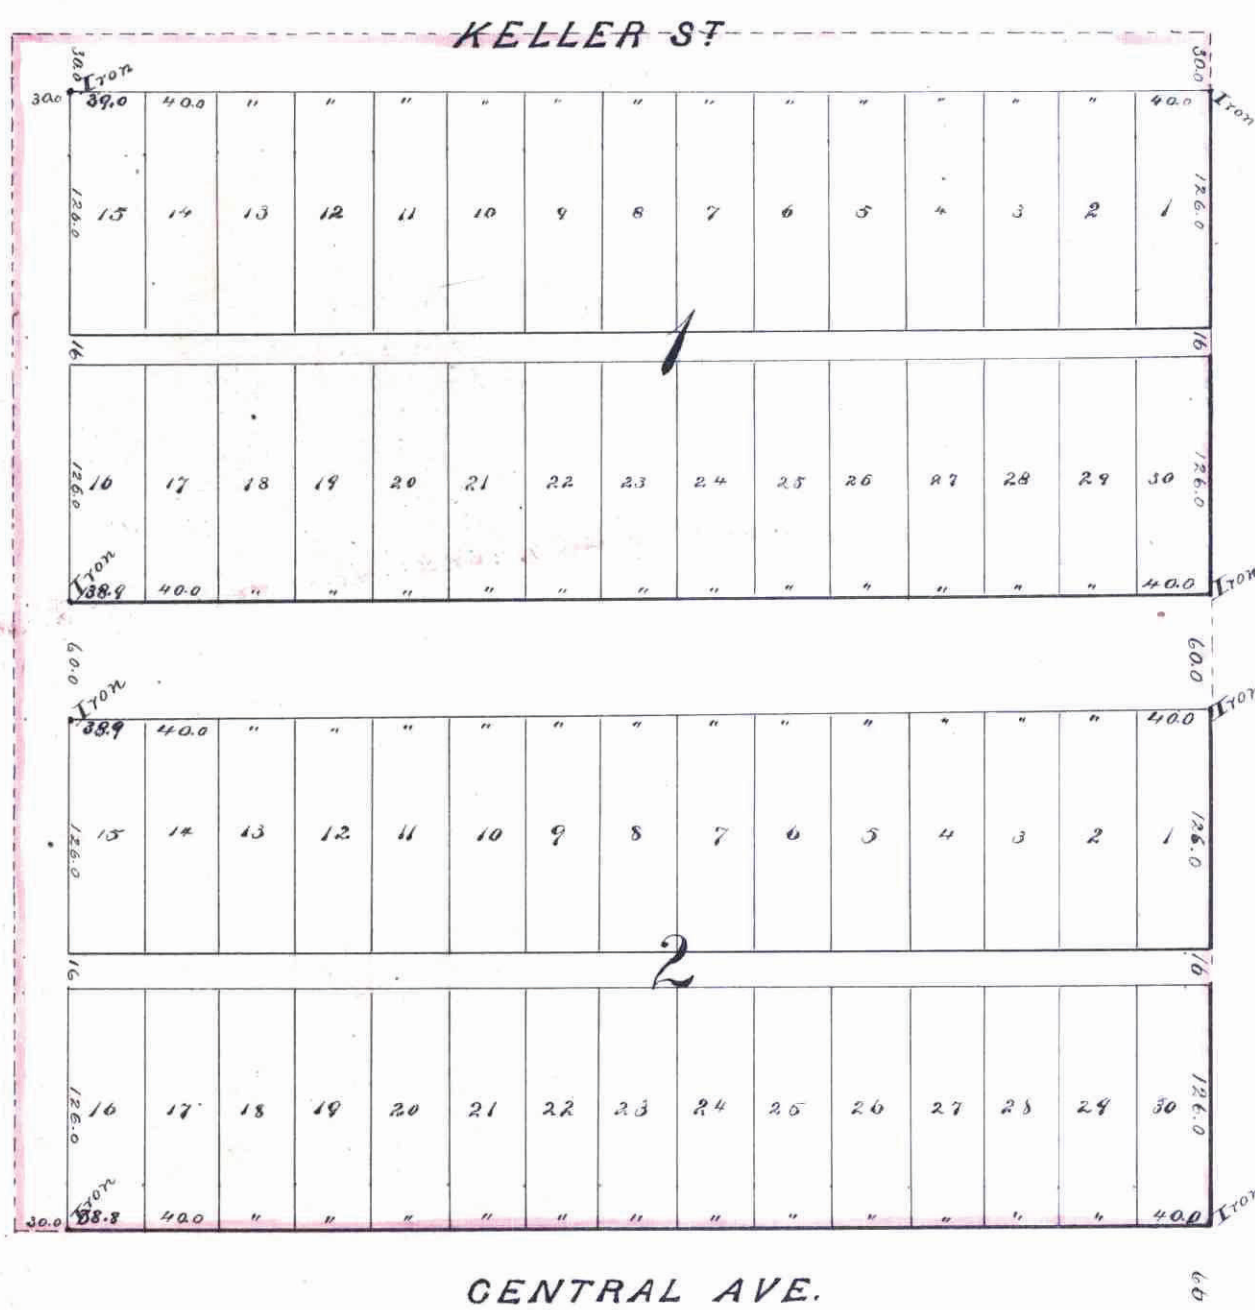

No. 15655
 STATE OF MINNESOTA }
 County of Ramsey }
 Office of the Register of Deeds.
 This is to certify that the within instrument was filed for Record in this Office, at St. Paul, on the 11th day of June, A. D. 1887, at 9 o'clock A. M., and that the same was duly recorded in Book 749, page 149.
 By: *[Signature]*
 Register of Deeds.

This plat document is an UNOFFICIAL copy of a Subdivision Plat or Registered Land Survey and is made available for information purposes only.
 To obtain an official copy please contact the Ramsey County Recorder's Office.

I hereby certify to having surveyed and platted the property as described on this map as "L. T. Lawton's Subdivision of Lot N^o Eight (8) of Kerwin's Outlots of St. Paul", and have placed iron monuments at the corners of each and every block as shown on this map and the same is correct.

B. A. Judgati
 Surveyor

State of Minnesota }
 County of Ramsey } On this 11th day of June, A. D. 1887,
 personally appeared before me the undersigned B. A. Judgati to me well known and acknowledged that he executed the foregoing certificate as his own free act and deed.

Frank C. Magraw
 Notary Public
 Ramsey County Minnesota

Accepted and approved this 11th day of June, A. D. 1887

S. P. Johnson
J. A. Starkey
W. V. Van Slyke
A. W. Rindler } Plat Commissioners

I hereby recommend the acceptance of the within plat by the Common Council

City Engineer

Accepted by the Common Council of the City of St. Paul on the 11th day of June, 1887

[Signature]
 City Clerk

This is to certify that L. T. Lawton and Anna H. Lawton his wife, proprietors of "Lot N^o Eight (8) of Kerwin's Outlots of the City of St. Paul" have caused the same to be surveyed and platted and hereafter known as "L. T. Lawton's Subdivision of Lot N^o 8 of Kerwin's Outlots" as shown by this plat and hereby dedicate to the public and for the public use forever all the streets, avenues and alleys as herein indicated.

Witness our hands and seals this 11th day of June, A. D. 1887

In presence of
Charles H. Taylor
L. T. Lawton }

L. T. Lawton (Seal)
Anna H. Lawton (Seal)

Taxes Paid June 25, 1887.

M. J. Kani

County Auditor
 Ramsey Co. Minn.
[Signature]
 Deputy

CITY TREASURER'S OFFICE
 ST. PAUL, MINN.
 JUN 23 1887
George [Signature]

Assessments *[Signature]*

City Treasurer
 St. Paul

State of Minnesota }
 County of Ramsey } On this 11th day of June, A. D. 1887, personally
 came before me the undersigned L. T. Lawton and Anna H. Lawton
 to me well known and they acknowledged that they executed the foregoing certificate for
 the uses and purposes therein expressed and as their free act and deed.

Charles H. Taylor
 Notary Public
 Ramsey County Minnesota

OFFICE OF
 COUNTY TREASURER,
 ST. PAUL, MINN.
 JUN 13 1887
 1886 TAX PAID.
 A. RENZ, Treas.

67