


# HAZEL PARK

## DIVISION 7.

ST. PAUL, MINN.

SCALE 1 INCH = 60 FEET.

SURVEYED BY D.L. CURTICE.

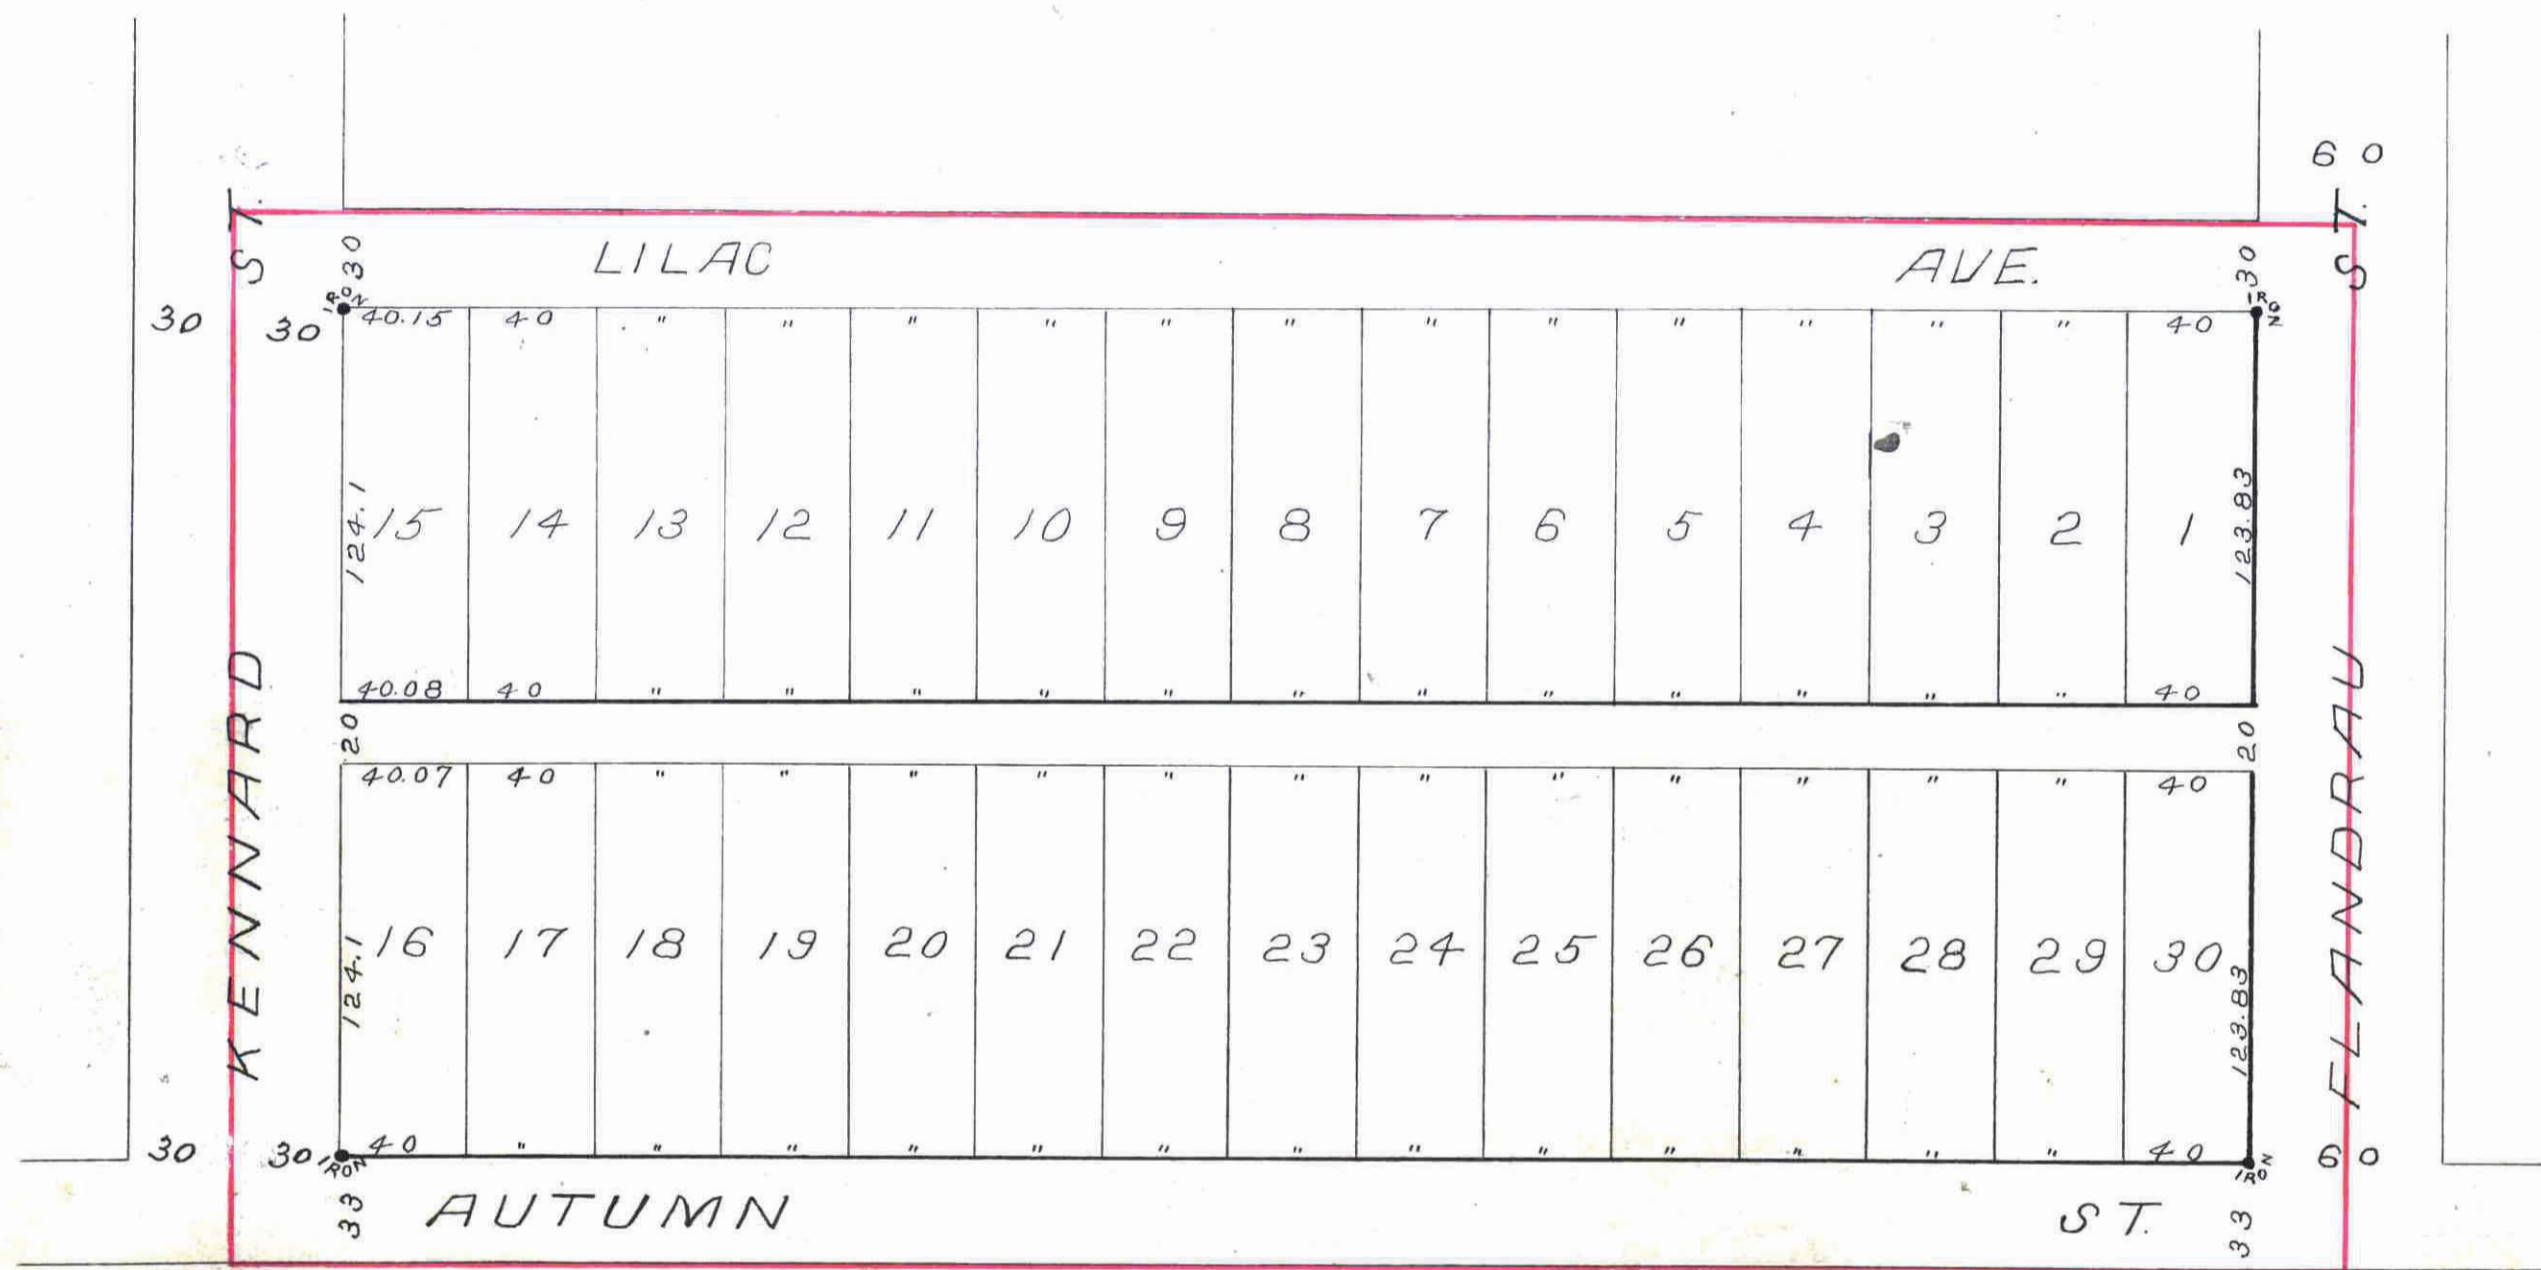

I certify to having surveyed and platted the property described on this map as HAZEL PARK Division 7. St Paul, Minn., and have placed iron monuments at the corners of each and every Block, as shown on this map and the same is correct.

St Paul Minn May 18<sup>th</sup> 1892.

D. L. Curtice,  
Surveyor.

State of Minnesota }  
County of Ramsey } ss. On this 3<sup>rd</sup> day of May A.D. 1892 before me the undersigned personally appeared D. L. Curtice to me well known, and acknowledged that he executed the foregoing certificate as his own free act and deed.

Armon W. Phillips,  
Notary Public  
Ramsey County  
Minnesota

This is to certify that we, William L. Ames and Helen F. Ames his wife and Andrew R. Kiefer are the owners of the south one half of Block 3 "Ames Acre Lots" and have caused the same to be surveyed and platted, and hereafter known as HAZEL PARK Division 7. St Paul Minn, as shown by this plat, and hereby dedicate to the public, and for the public use forever all the streets, avenues and alleys as hereon indicated.

Witness our hands and seals this 25<sup>th</sup> day of May A.D. 1892

In presence of  
F. O. Hammer }  
J. O. Hammer }

William L. Ames, Seal  
Helen F. Ames, Seal  
Andrew R. Kiefer, Seal

State of Minnesota }  
County of Ramsey } ss. On this 25 day of May A.D. 1892. before me the undersigned personally appeared William L. Ames and Helen F. Ames his wife and Andrew R. Kiefer, to me well known and they each acknowledged that they executed the foregoing instrument as their own free act and deed.

F. O. Hammer  
Notary Public  
Ramsey County, Minn

Accepted and approved this 28<sup>th</sup> day of June A.D. 1892.

W. A. Lusk }  
W. E. Dunton } PLAT }  
Commissioners.  
L. W. Lumsden }  
City Engineer.

Accepted by the Common Council of the City of St Paul on the 5 day of July 1892

John J. Quinn  
Asst. City Clerk.

Taxes Paid and Transfer Entered.

JUL 12 1892

M. F. K... County Auditor,  
Per [Signature]

Office of County Treasurer,  
ST. PAUL, MINN.  
JUL 11 1892  
1891 TAX PAID,  
A. N. NELSON, County Treasurer.

CITY TREASURER'S OFFICE,  
ST. PAUL, MINN.  
JUL 11 1892  
ASSESSMENTS PAID  
[Signature]  
Wm. Heck

160611

STATE OF MINNESOTA }  
County of Ramsey } ss.  
Office of the Register of Deeds.  
This is to certify that the within instrument was filed for record in this office at St. Paul, on the 25 day of May A. D. 1892 at 10 o'clock A. M. and that the same was duly recorded in Book 160611 of Page 160611.

By [Signature]  
Deputy.

This plat document is an UNOFFICIAL copy of a Subdivision Plat or Registered Land Survey and is made available for information purposes only.  
To obtain an official copy please contact the Ramsey County Recorder's Office.

