

MILHAM PARK

Ramsey County, Minn.

Scale 1 inch = 100 ft.

Hawley & Newell
Civil Engineers

This plat document is an UNOFFICIAL copy of a Subdivision Plat or Registered Land Survey and is made available for information purposes only.


To obtain an official copy please contact the Ramsey County Recorder's Office.

Accepted & Approved this 16th day of May, A.D. 1887
E. P. Johnson
G. Starkey
L. W. Kamradt } Plat Commission

Examined & Approved this ... day of ... A.D. 1887
City Engineer

Accepted by the Common Council of the City of St. Paul on the 17 day of May, 1887
City Clerk
 Taxes paid

City Auditor
City Treasurer
 Assessments paid

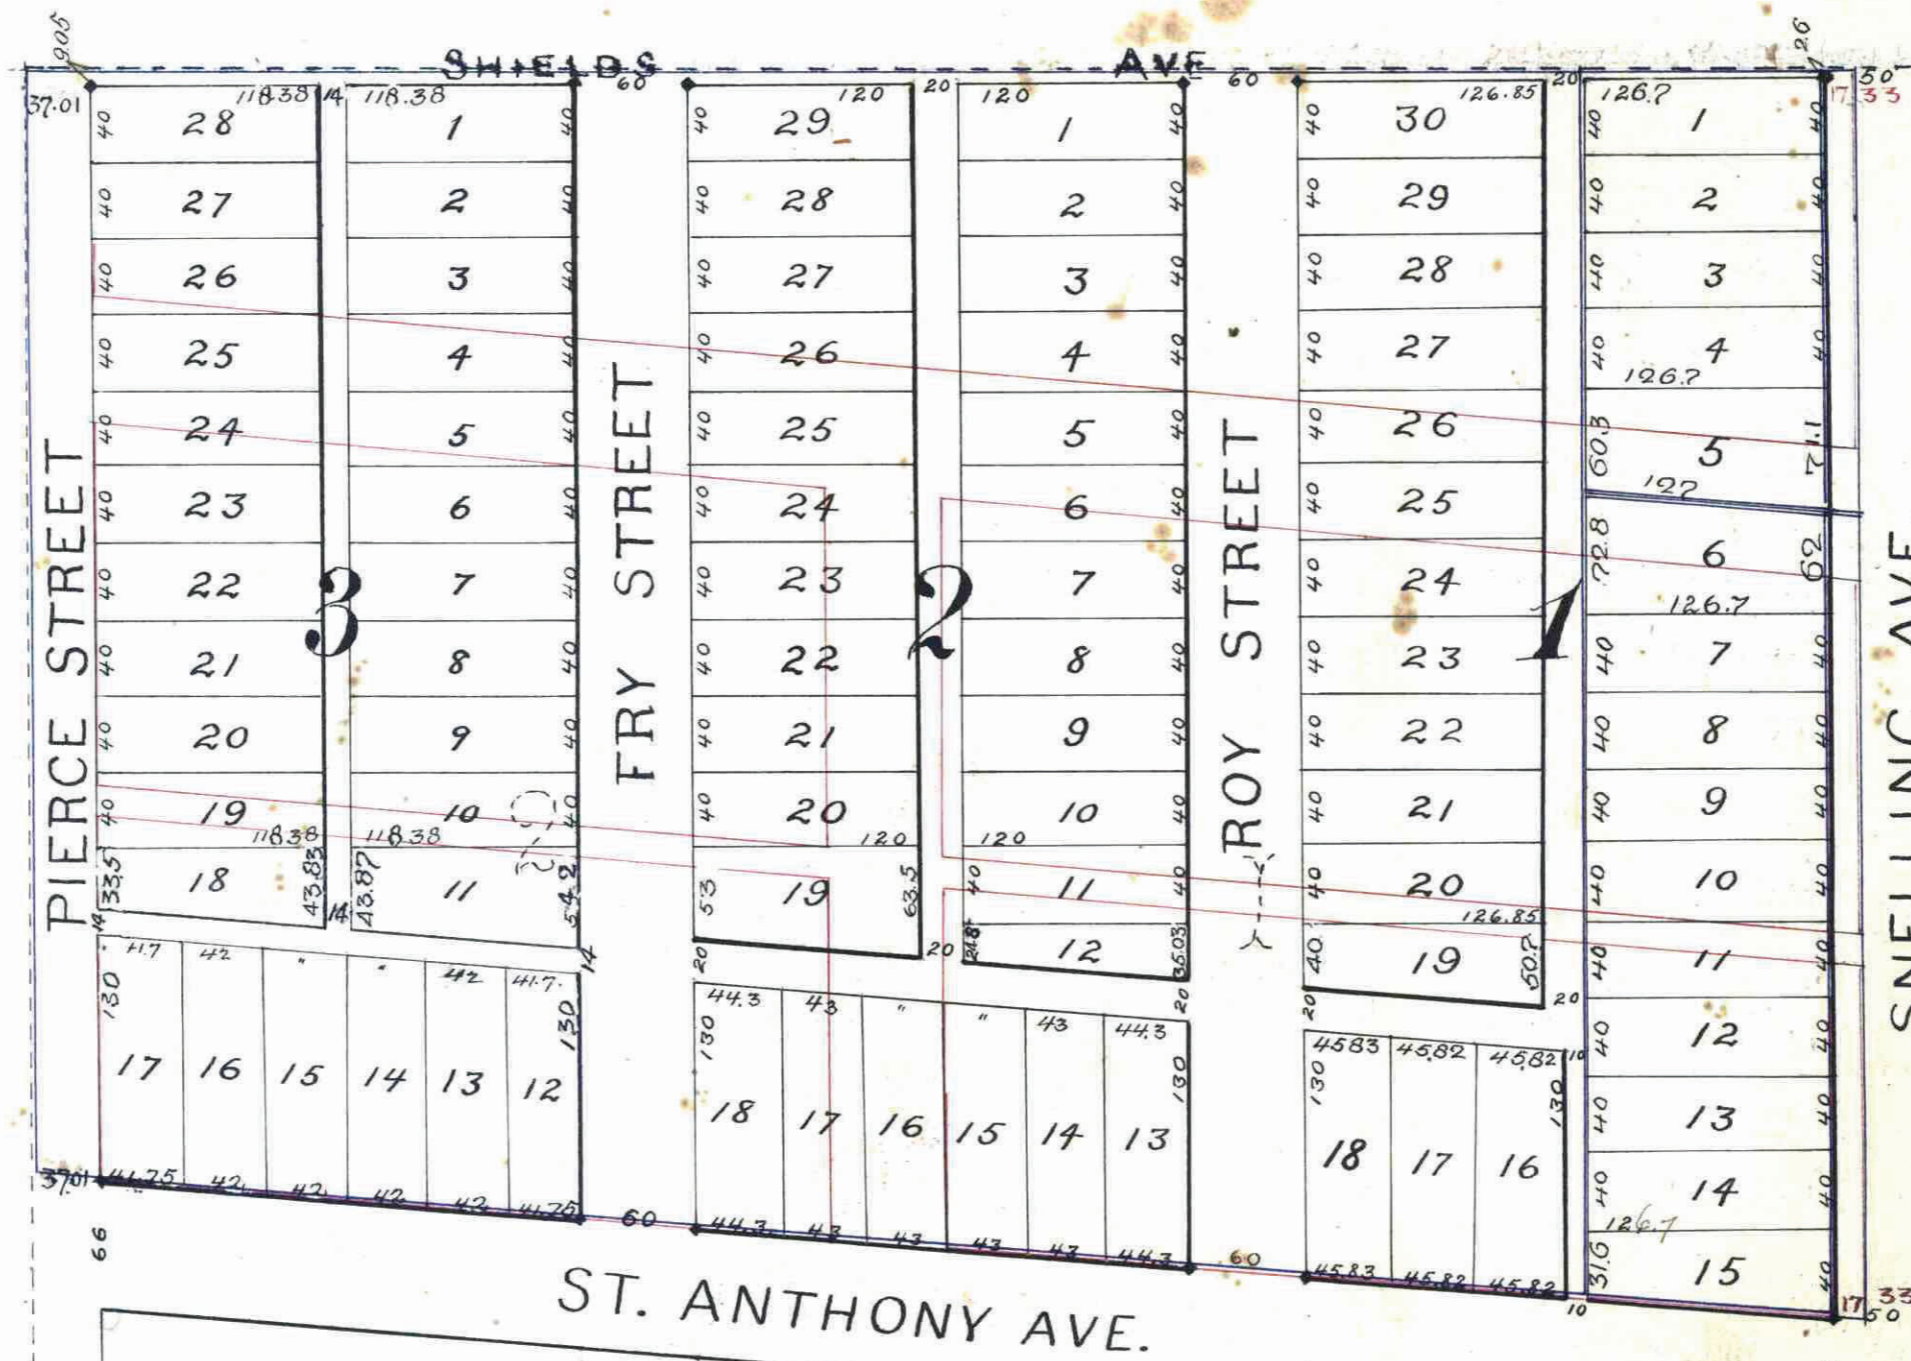

Taxes paid this 20th day of May, A.D. 1887
M. F. Shaw
 County Auditor
 per *M. F. Shaw*

STATE OF MINNESOTA, ss.
 County of Ramsey,
 OFFICE OF THE REGISTER OF DEEDS.
 This is to certify that the within instrument was filed for record in this office, at St. Paul, on the 20 day of May, A. D. 1887, at 3:20 o'clock, P. M., and that the same was duly recorded in Book 6, of Township pages 78, 79, 80, 81, 82, 83, 84, 85, 86, 87, 88, 89, 90, 91, 92, 93, 94, 95, 96, 97, 98, 99, 100.
Register of Deeds

This is to certify that Edward H. Milham, Sarah E. Milham his wife, S. C. Whitehead, Helen M. Whitehead his wife, August Holst and Mary Holst his wife owners of the following described property, to wit: - Commencing at the intersection of the north line of St. Anthony Avenue and a line parallel with and nine hundred and ninety one (991) feet west (measuring at right angles) of the east line of section thirty three (33) Township Twenty, Nine (29) North of Range Twenty Three (23) West of the 4th Principal Meridian; thence, north, along said parallel line five hundred and eighty six (586) feet; thence, east, parallel with the line of University Avenue eight hundred and fourteen (814) feet; thence, south, parallel with the east line of said section thirty three (33) to the north line of St. Anthony Avenue; thence northwesterly along said north line to place of beginning; also, commencing at the intersection of the north line of St. Anthony Avenue and a line parallel with and thirty three (33) feet west of the east line of section thirty three (33) aforesaid; thence, north, along said parallel line four hundred and twenty two (422) feet; thence, northwesterly parallel with the north line of St. Anthony Avenue one hundred and forty four (144) feet; thence, south, parallel with said east line of section thirty three (33) to the north line of St. Anthony Avenue; thence, southeast, along said north line to place of beginning; also, commencing at a point on a line parallel with and thirty three (33) feet west of the east line of section thirty three (33) aforesaid - four hundred and twenty two (422) feet north of the north line of St. Anthony Avenue; thence, north, along said parallel line two hundred and thirty six (236) feet; thence, west, parallel with University Avenue one hundred and forty three (143) feet; thence, south, parallel with east line of said section thirty three (33) two hundred and twenty three (223) feet; thence, southeast, one hundred and forty four (144) feet to beginning - have caused the same to be surveyed & plotted & hereafter known as "Milham Park - Ramsey Co., Minn." as shown by this map - and we do hereby give & dedicate to the public use forever all

avenues, streets & alleys as this map shows.
 Witness our hands & seals this 16th day of May, A.D. 1887
 In presence of
Edw. H. Milham
Sarah E. Milham
S. C. Whitehead
Helen M. Whitehead
August Holst
Mary Holst
W. E. Duntan

We hereby certify to have surveyed & plotted the property as described in this map & have placed our iron monument at the corners of each block & the same is correct.
Hawley & Newell
 Civil Engineers

State of Minnesota } ss. On this 16th day of May, A.D. 1887 personally came before me Edward H. Milham, Sarah E. Milham his wife; S. C. Whitehead and Helen M. Whitehead his wife; August Holst and Mary Holst his wife to me well known & acknowledged that they executed the above certificate as their own free act & deed, in witness my hand & notarial seal.
W. E. Duntan
 Notary Public
 Ramsey Co., Minn.

State of Minnesota } ss. On this 16th day of May, A.D. 1887 personally came before me *Hawley & Newell* & acknowledged that he executed the above certificate in the name & as the free act & deed of said parties in witness my hand & notarial seal.
W. E. Duntan
 Notary Public
 Ramsey Co., Minn.

OFFICE OF COUNTY TREASURER, ST. PAUL, MINN.
 MAY 16 1887
 1886 TAX PAID.
 F. A. B. & Z. Co. Treas.
 Superior