


Wessel's Addition

To The

Sawley & Howell
Civil Engineers

City of St. Paul, Ramsey Co.,
Minn.

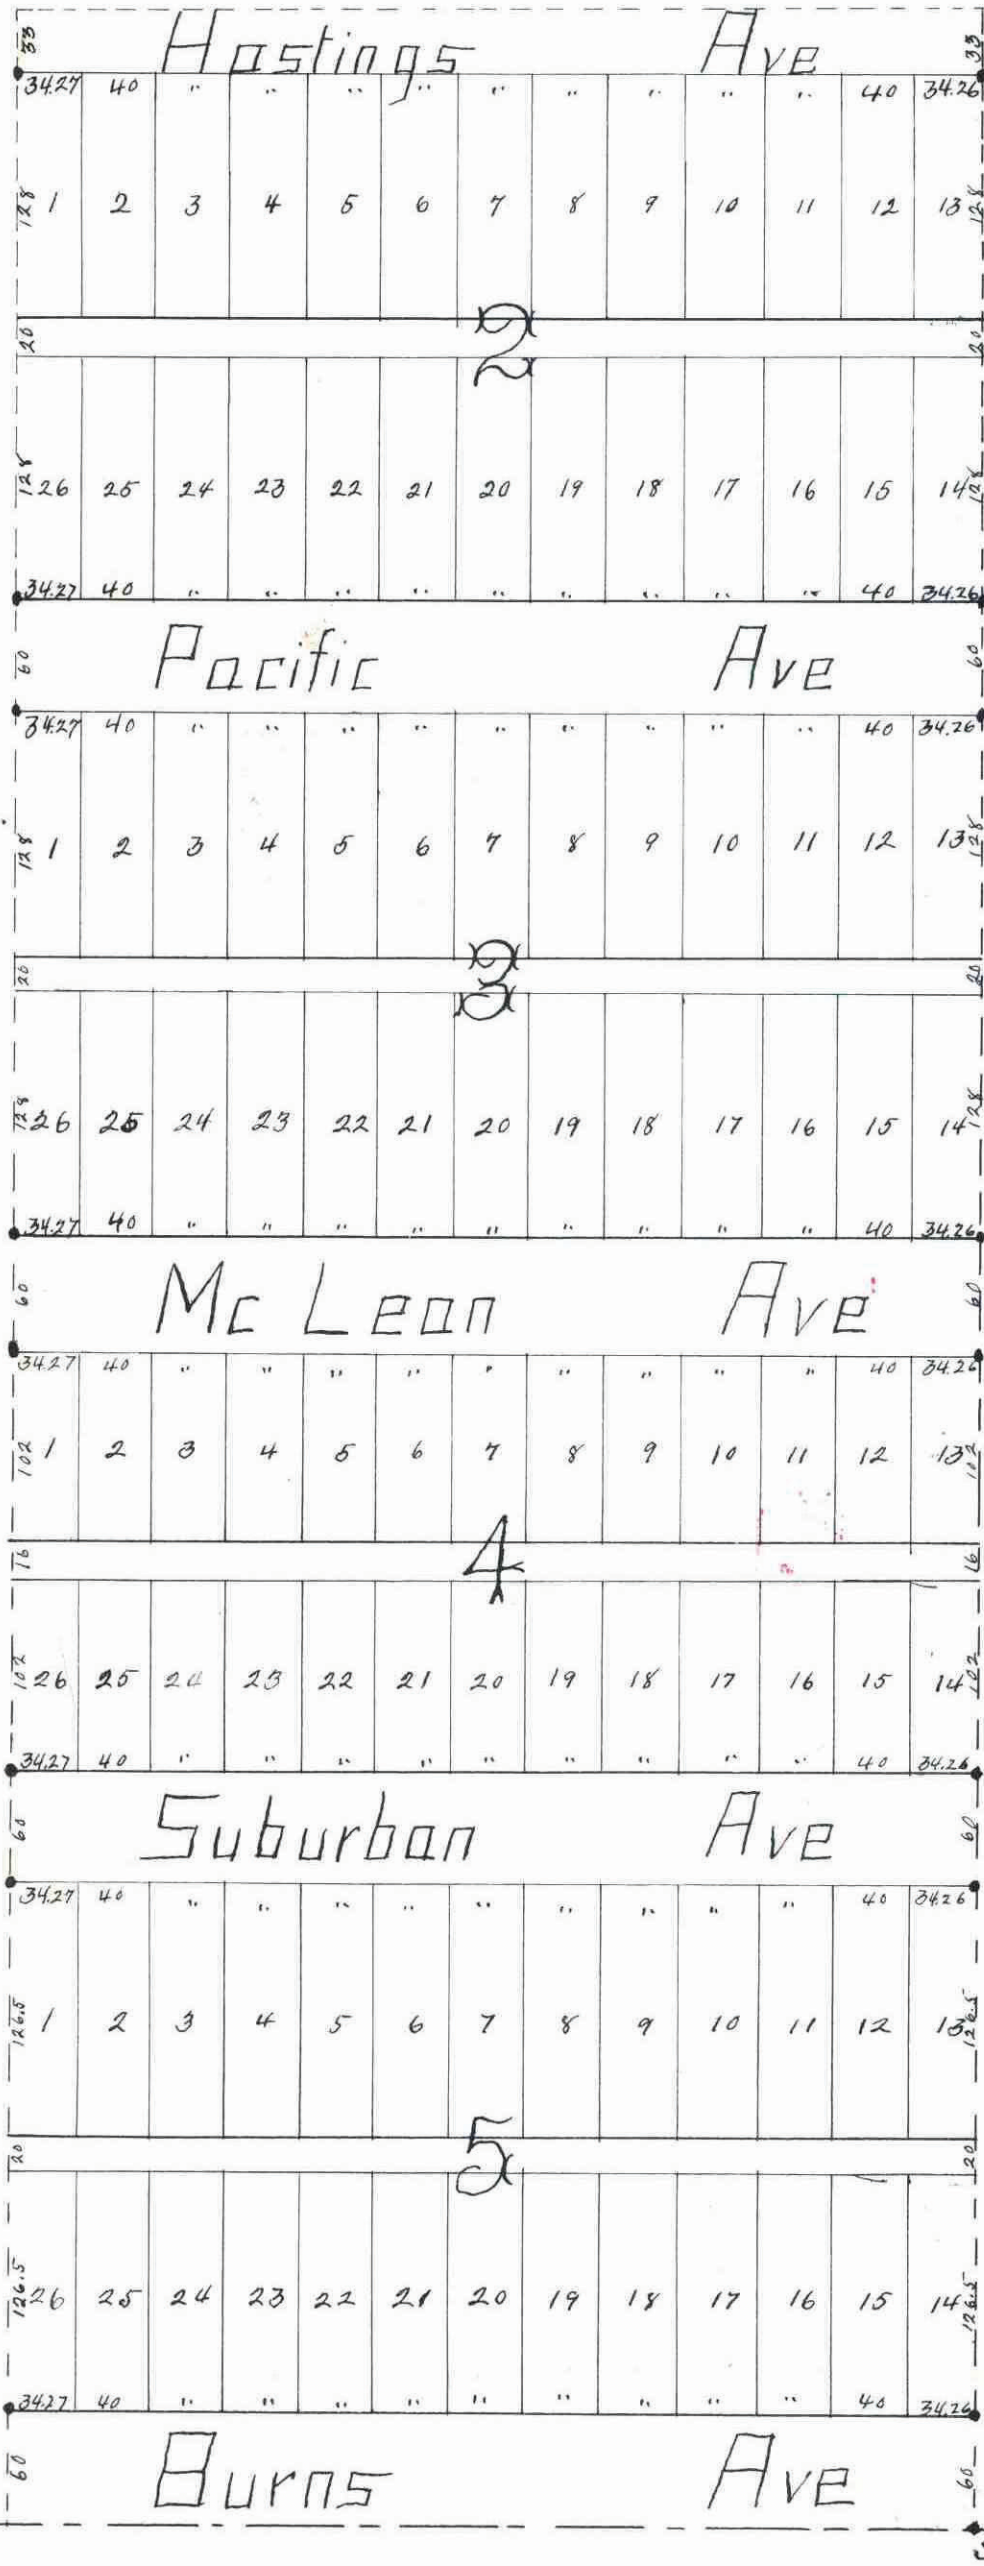

This plat document is an UNOFFICIAL copy of a Subdivision Plat or Registered Land Survey and is made available for information purposes only.

To obtain an official copy please contact the Ramsey County Recorder's Office.

Office of the Register of Deeds.
This is to certify that the within instrument was filed for record in this Office, at St. Paul, on the 11th day of July A. D. 1887 in Book 2, Page 27.

[Signature]
Register of Deeds.

Taxes paid this 9th day of July, A.D. 1887. W. F. Rain, Co. Auditor
P. Harrows

CITY TREASURER'S OFFICE
ST. PAUL, MINN.
JUL 5 1887
ASSESSMENTS PAID
[Signature]
CITY TREAS.

This is to certify that H. G. Wessel & Katie R. Wessel his wife, Albert Boedighheimer & Augusta Boedighheimer his wife are the owners of the following described property commencing at a point 1/200th of a mile west from S.E. Corner of Section Thirty Four (34) Township Twenty Nine (29) North of Range Twenty Two (22) west of the 4th Principal Meridian; thence, Five Hundred & Eight (508) feet thence, North Thirteen Hundred & Eight (1308) feet thence, East Five Hundred & Eight (508) feet thence, South Thirteen Hundred & Eight (1308) feet to point of commencement, and have caused the same to be surveyed and platted and hereafter known as, "Wessel's Addition to the City of St. Paul, Ramsey Co., Minn." as shown by this plat and hereby dedicate to the public, and for the public use forever, all the avenues and alleys as here indicated.

Witness our hands and seals, this 5th day of June A.D. 1887

In presence of
A. J. Wessel
H. Wood
E. C. Holow
Katie R. Wessel
Albert Boedighheimer
Augusta Boedighheimer

State of Minnesota }
County of Ramsey }
I, George Wood, Notary Public, Ramsey Co., Minn., do hereby certify that on this 28th day of July A.D. 1887, personally appeared before me, the undersigned, H. G. Wessel and Katie R. Wessel his wife, Albert Boedighheimer and Augusta Boedighheimer his wife, to me well known, and they acknowledged that they executed the foregoing certificate as their own free act and deed.

George Wood,
Notary Public
Ramsey Co., Minn.

Accepted and Approved
this 1st day of July 1887
at St. Paul, Minn.
Sawley & Howell
Civil Engineers

Accepted by the Common Council of the City of St. Paul on the 3rd day of July 1887
Moses P. Anderson
City Clerk

We hereby certify to having surveyed and platted the property described on this map as "Wessel's Addition to the City of St. Paul, Ramsey Co., Minn." and have placed iron monuments at the corners of each and every block as shown on this map, and the same is correct.

Hawley & Howell
Civil Engineers.

State of Minnesota }
County of Ramsey }
On this 1st day of July A.D. 1887, personally appeared before the undersigned W. F. Noveck to me well known and acknowledged that he executed the foregoing certificate as his own free act and deed, under the free act and deed of the firm of H. Wessel & Co.

W. F. Noveck
Notary Public
Ramsey Co., Minn.