


# MAYHAM'S ADDITION TO SAINT PAUL.

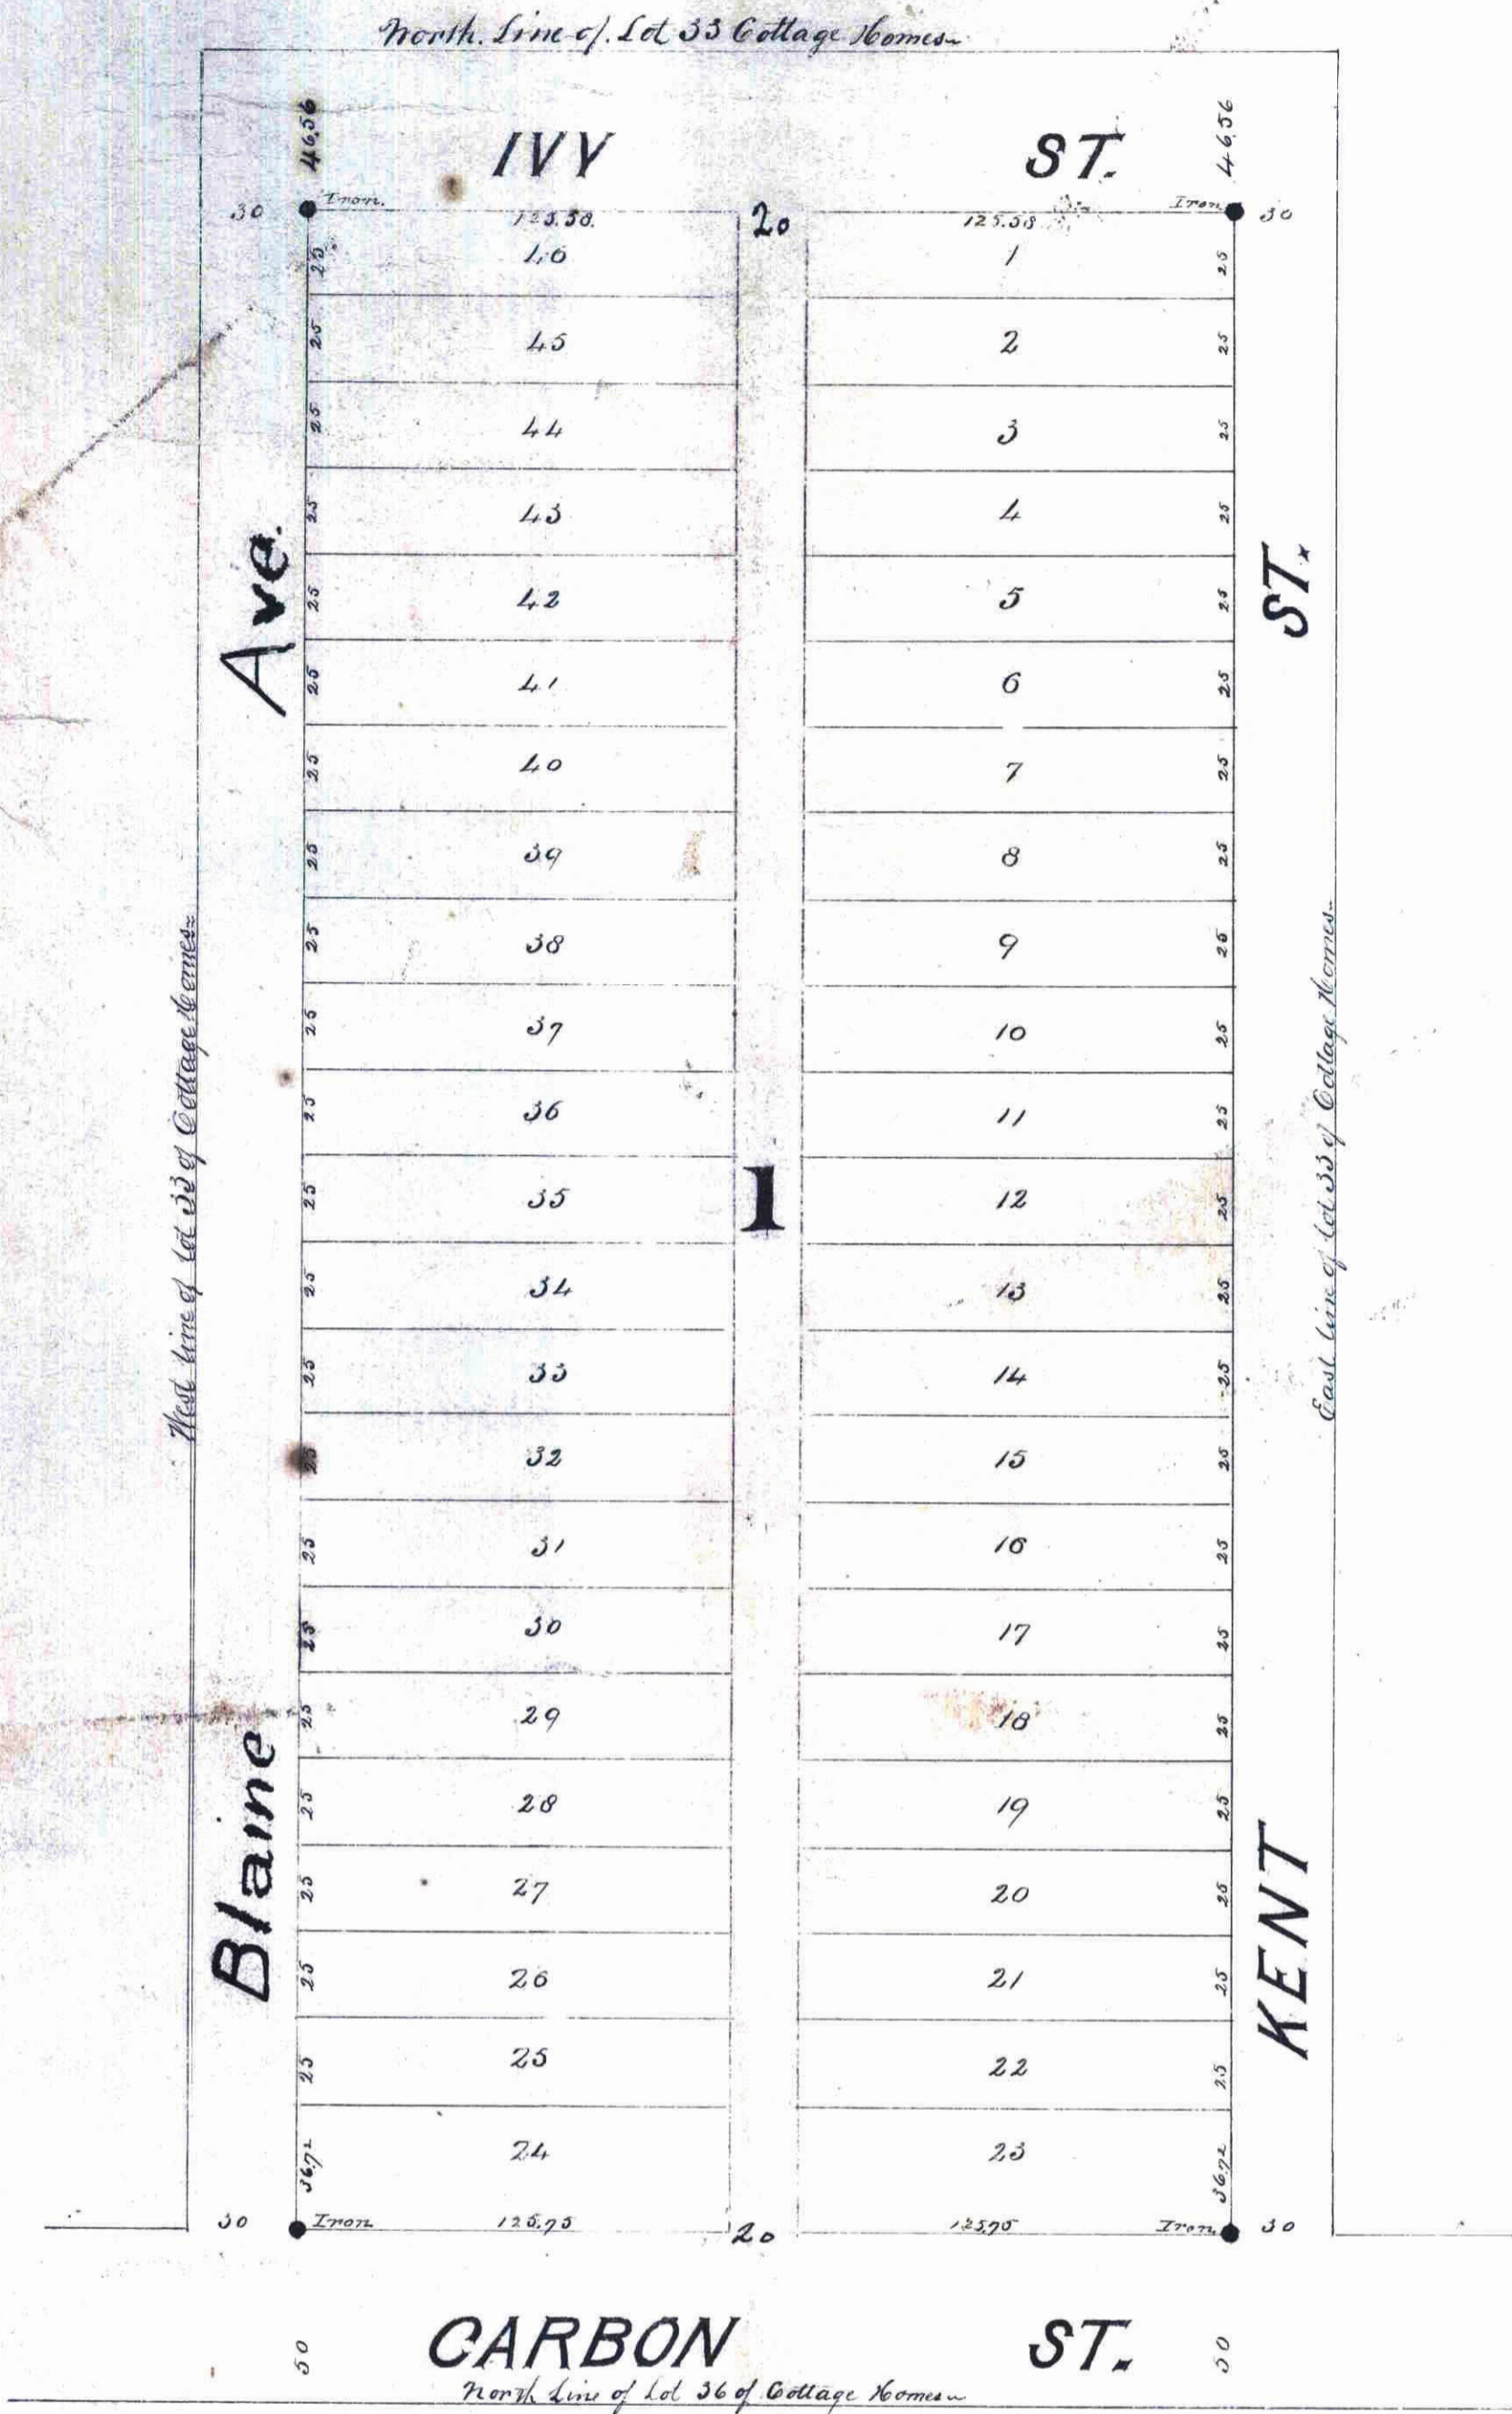

This plat document is an UNOFFICIAL copy of a Subdivision Plat or Registered Land Survey and is made available for information purposes only.

To obtain an official copy please contact the Ramsey County Recorder's Office.

STATE OF MINNESOTA, ss.  
County of Ramsey.

Office of the Register of Deeds.

This is to certify that the within instrument was filed for Record in this Office, at St. Paul, on the ... day of ... A. D. 1887, at ... o'clock P. M., and that the same was duly recorded in Book ... of ... page ...

By: *[Signature]* Register of Deeds.  
Deputy.

Taxes Paid and Transfer Entered  
Dec 10 1887  
A. W. Quinn Auditor.  
Per *[Signature]*

I certify that I have surveyed and platted the property described on this plat as Mayham's Addition to Saint Paul, and have placed iron monuments at the corners as shown on this plat. That this is a correct plat of said survey.

*W. H. Mayham*  
Surveyor

State of Minnesota } ss.  
County of Ramsey }

On the 26 day of November 1887 personally appeared before me *W. H. Mayham* to me well known to be the identical person who surveyed the above described addition to Saint Paul, and executed the above certificate, and acknowledged said certificate to be correct and his free act and deed.

*W. F. Tuttle*  
Notary Public  
Ramsey County, Minn.

The undersigned owners of Lot 33 of Cottage Homes hereby certify that we have caused the same to be surveyed and platted as Mayham's Addition to Saint Paul, and we hereby dedicate to the public and for the public use forever, the streets as on this plat laid out and indicated.

In witness whereof we have placed our hands and seals on the 26 day of November 1887

In the presence of  
*M. C. Tuttle*  
*Symon Hood*

*W. H. Mayham*  
*W. H. Mayham*

State of Minnesota } ss.  
County of Ramsey }

On the 26 day of November 1887 personally appeared before me *W. F. Tuttle* and *W. H. Mayham* to me well known to be the identical persons who executed the adjoining certificate and acknowledged the same to be their free act and deed.

*W. F. Tuttle*  
Notary Public  
Ramsey County, Minn.

Accepted and Approved this 26 day of November 1887

*W. F. Tuttle*  
*W. H. Mayham*  
*L. W. Remond* } Plat Commission

Saint Paul Minnesota 1887  
Taxes paid and Transfers Entered.

County Auditor Ramsey County.

CITY TREASURER'S OFFICE  
ST. PAUL, MINN.  
NOV 28 1887  
ASSESSMENTS PAID  
*George C. ...*  
CITY TREAS.

Accepted by the Common Council of the City of St. Paul on the 6th day of December 1887

*Thos. Henderson*  
City Clerk

877