


KIDD'S REARRANGEMENT OF BLOCKS 5 & 6 HALDEMAN'S ADDITION

TO THE
CITY OF ST. PAUL
RAMSEY CO. MINN.

Scale 100 ft. = 1 in
• = Iron Monuments
Elmer & Morrison surveyors

46.

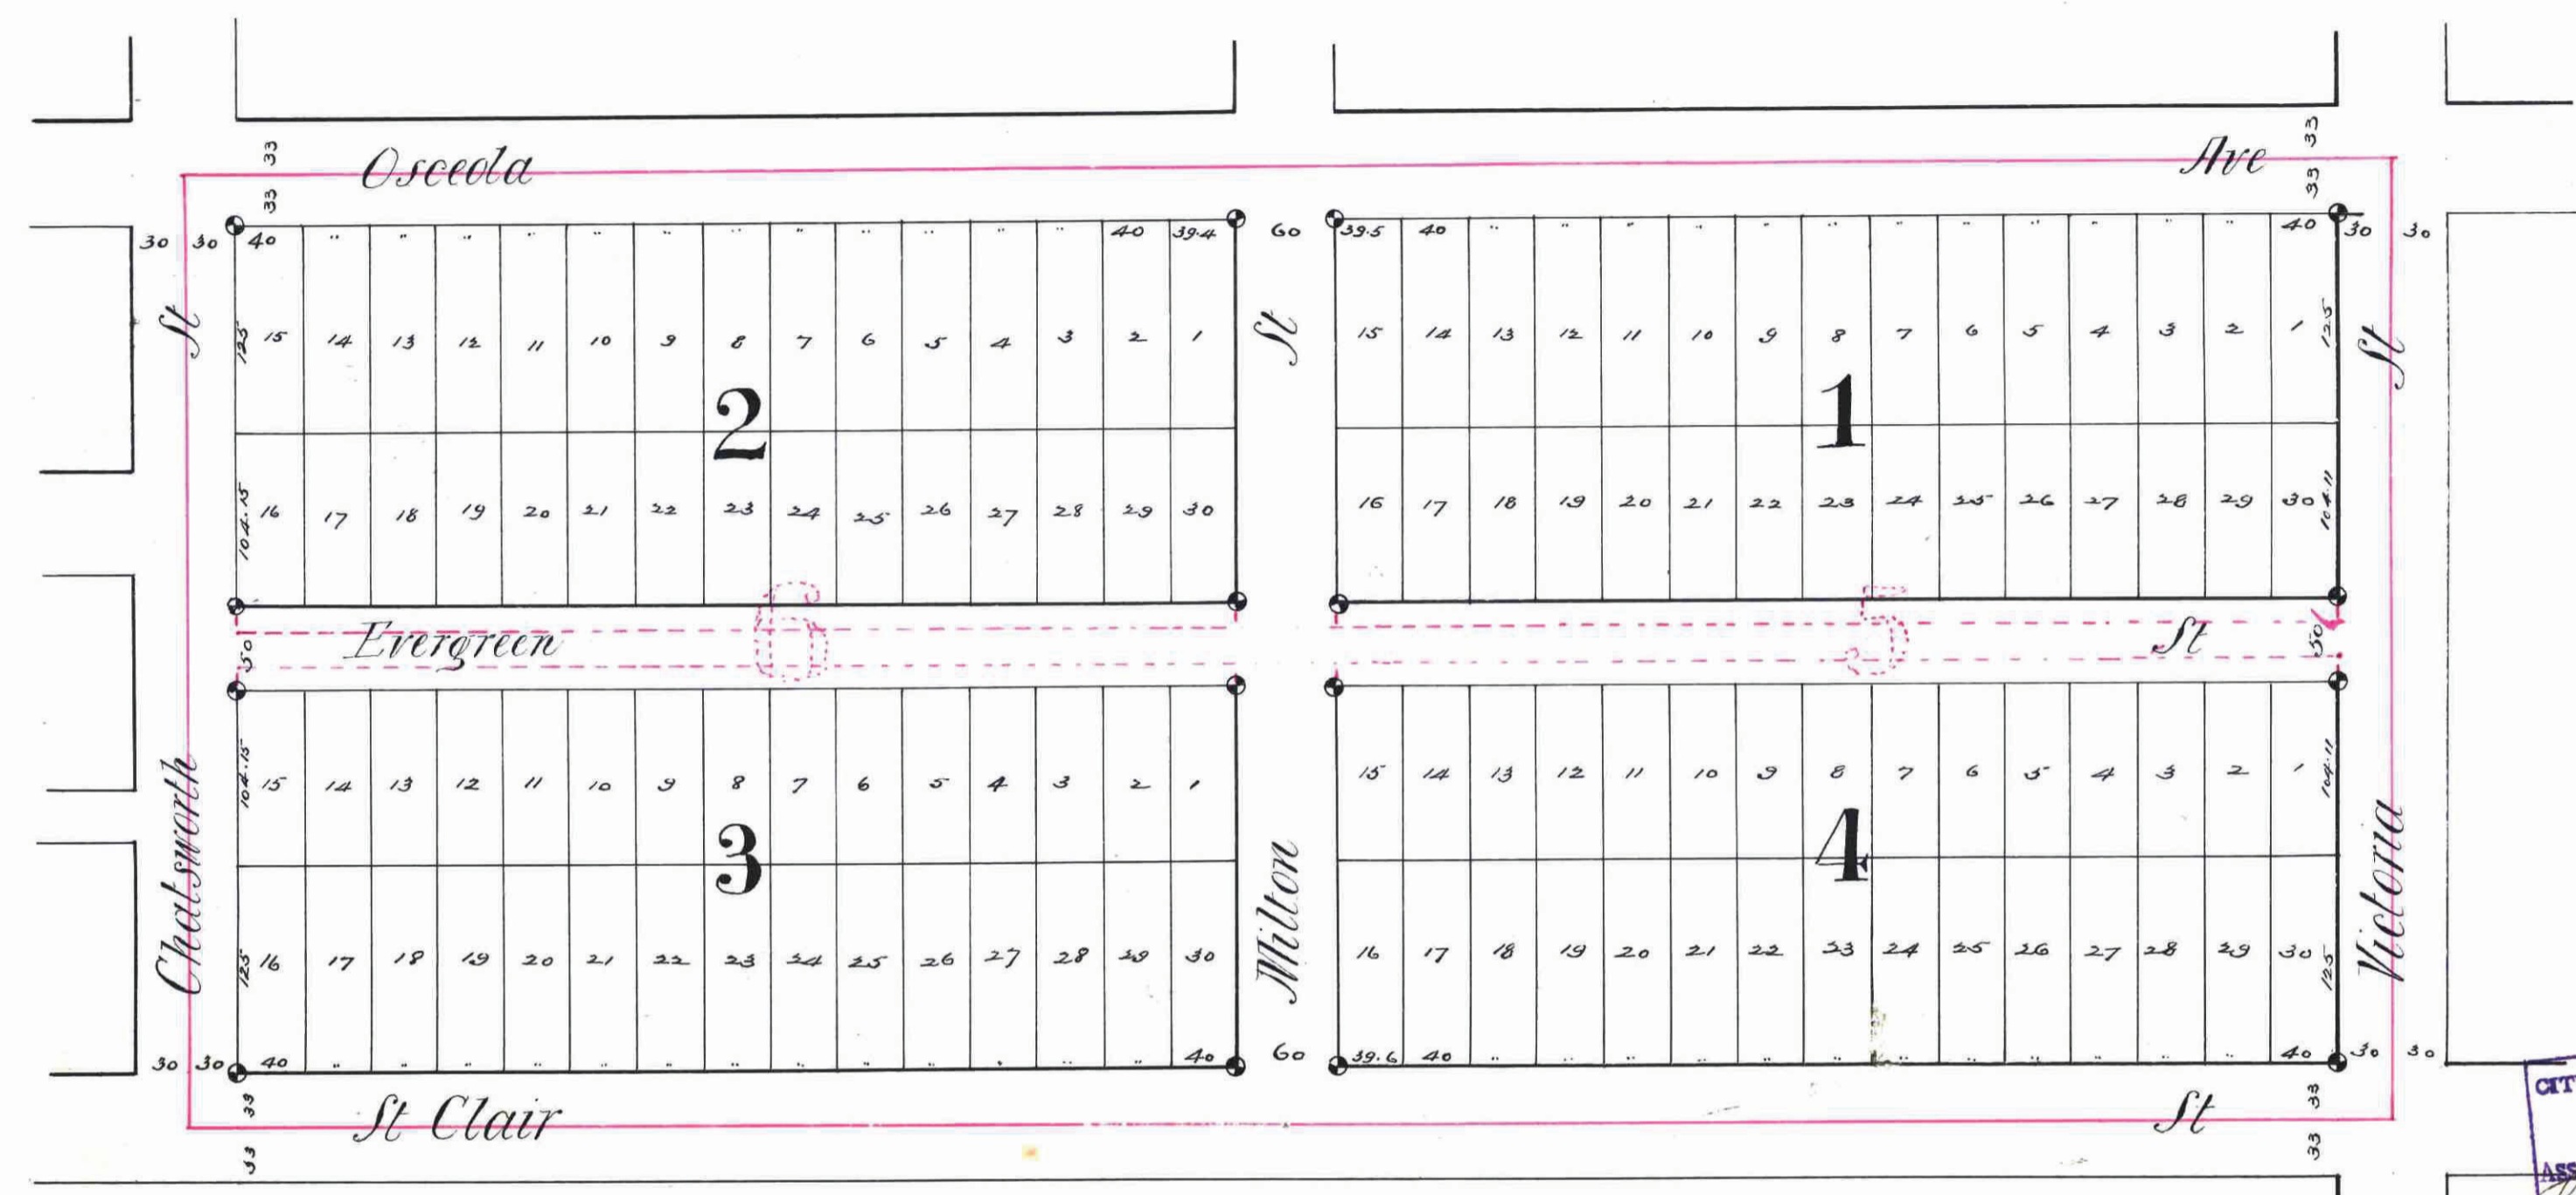

This plat document is an UNOFFICIAL copy of a Subdivision Plat or Registered Land Survey and is made available for information purposes only.

To obtain an official copy please contact the Ramsey County Recorder's Office.

STATE OF MINNESOTA, ss.
County of Ramsey, ss.
Office of the Register of Deeds.
This is to certify that the within instrument was filed for Record in this Office, at St. Paul, on the ... day of ... A. D. 1887, at ... o'clock ... M., and that the same was duly recorded in Book ... of ... page ...

Taxes Paid and Transfer-Entered
Dec 13 1887
M. F. K...
P...

CITY TREASURER'S OFFICE
ST. PAUL, MINN.
DEC 9 1887
ASSESSMENTS PAID
George B. Evans
CITY TREASURER

This is to Certify that Adam C. Kidd and Lizzie Kidd his wife proprietors of Blocks 5 & 6 Haldeman's Addition to the City of St. Paul Ramsey Co. Minn. have caused the same to be surveyed & platted & here after known as Kidd's Rearrangement of Blocks 5 & 6 Haldeman's Addition to the City of St. Paul Ramsey Co. Minn. as shown by this plat and hereby dedicate to the public & for the public use streets all avenues and streets as herein indicated.

Witness our hands & seals this 2nd day of December 1887

In presence of
Wm. Evans
Geo. B. Evans
State of Minnesota
Ramsey Co. Minn. }
On this 2nd day of December A.D. 1887 personally came before me the undersigned, Adam C. Kidd & Lizzie Kidd his wife, to me well known and they acknowledged that they executed the foregoing Certificate for the uses and purposes therein expressed as their own free act & deed.

Adam C. Kidd Seal
Lizzie Kidd Seal

George B. Evans
Notary Public
Ramsey Co. Minn.

The hereby certify to having surveyed and platted the property as described on this map as Kidd's Rearrangement of Blocks 5 & 6 Haldeman's Addition to the City of St. Paul Ramsey Co. Minn. and have placed iron monuments at the corners of each & every block as shown on this map, and the same is correct.

Elmer & Morrison
Surveyors

State of Minnesota }
County of Ramsey }
On this 2nd day of December A.D. 1887
personally came before me the undersigned, John N. Morrison to me well known to be a member of the firm of Elmer & Morrison, and acknowledged that he executed the foregoing Certificate as the free act & deed of said Elmer & Morrison.

George B. Evans
Notary Public
Ramsey Co. Minn.

Accepted and approved this 5th day of December A.D. 1887
S. H. Peterson
J. A. Starkef.
L. W. Russell } Plat Commissioners

Accepted by the Common Council of the City of St. Paul on the 6th day of December 1887
Wm. Newcomb

