

T. B. SOMERS SECOND ADDITION

TO SAINT PAUL,

RAMSEY COUNTY, MINN.

SURVEYED BY GATES A. JOHNSON, JR., C.E. IN MARCH, 1887.

• indicates iron monument.

This plat document is an UNOFFICIAL copy of a Subdivision Plat or Registered Land Survey and is made available for information purposes only.

To obtain an official copy please contact the Ramsey County Recorder's Office.

This is to certify that the within instrument was filed for record in this office at St. Paul, Minn. on the 11 day of July, A.D. 1887 at 12:00 P.M. and that the same was duly recorded in Book 9 of said county plat page 119 B. 119 B.

CITY TREASURER'S OFFICE
ST. PAUL, MINN.
JUL 5 1887
ASSESSMENTS PAID
Fischer

I hereby certify to having surveyed and platted the property as described on this map as T. B. Somers' Second Addition to St. Paul, Ramsey Co., Minn., and have placed iron monuments at the corners of each and every block as shown on this map, and the same is correct.

Gates A. Johnson, Jr. Surveyor.

State of Minnesota }
County of Ramsey } On this 14 day of April A.D. 1887, personally appeared before the undersigned, Gates A. Johnson, Jr., to me well known, and acknowledged that he executed the foregoing certificate as his own free act and deed.

Jas. Starkey, Notary Public, Ramsey Co., Minn.

This is to certify that W. K. Gaston and Andora S. Gaston, his wife, proprietors of Lot 25 of Cottage Homes Addition to St. Paul, have caused the same to be surveyed and platted and hereafter known as T. B. Somers Second Addition to St. Paul, Ramsey Co., Minn., as shown by this plat, and hereby dedicate to the public and for the public use forever, all the streets, avenues and alleys as herein indicated.

Witness our hands and seals this 19 day of April 1887.

In presence of
Stuart B. Shotwell Jr. }
Ada K. Hange }

State of Minnesota }
County of Ramsey } On this 19 day of April A.D. 1887, personally came before me, the undersigned, W. K. Gaston and Andora S. Gaston, his wife, to me well known, and acknowledged that they executed the foregoing certificate as their free act and deed for the uses and purposes therein expressed.

Stuart B. Shotwell Jr. Notary Public, Ramsey Co., Minn.

Accepted and approved this 5 day of July A.D. 1887.

J. A. Johnson }
Jas. Starkey } Plat Commissioners
Wm. A. Lauby }
L. W. Knudsen }

I hereby recommend the acceptance of the within plat by the common council.

City Engineer.


Accepted by the common council of the city of St. Paul on the 20 day of Aug. 1887.

Wm. A. Lauby City Clerk.

Taxes paid August 9, 1887
W. F. Kamm County Auditor, Ramsey Co., Minn.
Per C. R. Harroun

Assessments
City Treasurer, St. Paul.

OFFICE OF COUNTY TREASURER, ST. PAUL, MINN.
AUG 9 1887
1888 TAX PAID.
F. A. RENZ, Co. Treas.

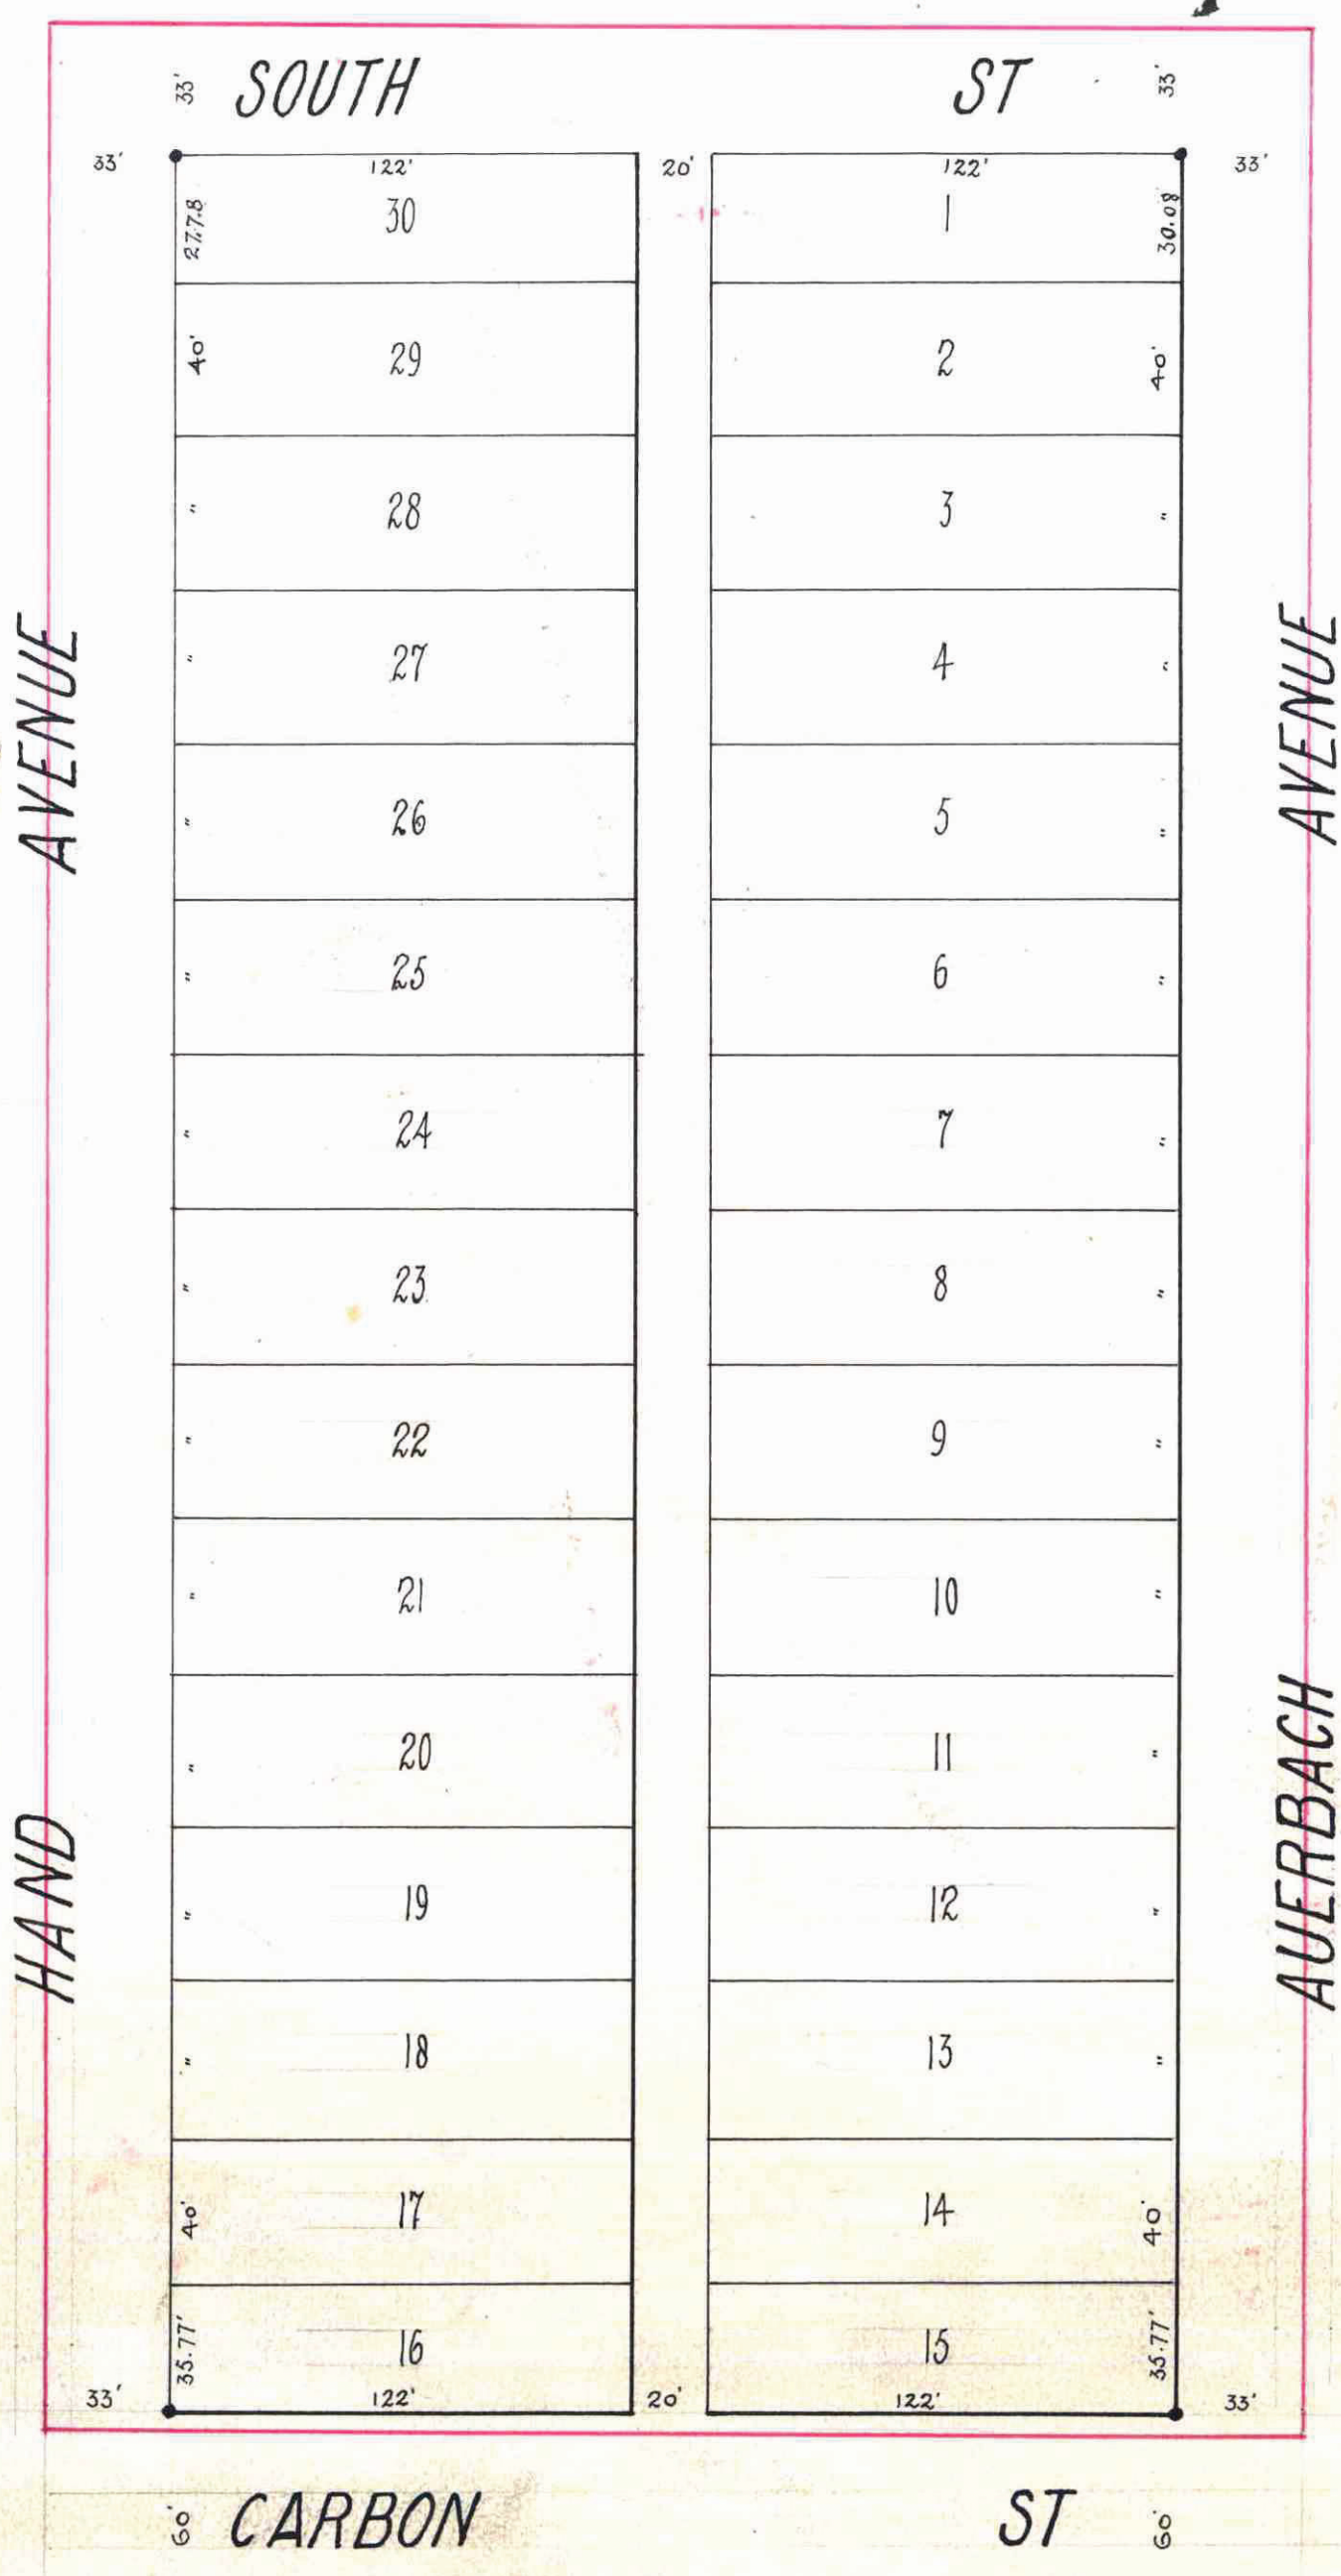

4