


LIBBY'S ADDITION

To The
City of Saint Paul
Scale 50ft

Hawley & Newell
Civil Engineers

This plat document is an UNOFFICIAL copy of a Subdivision Plat or Registered Land Survey and is made available for information purposes only. To obtain an official copy please contact the Ramsey County Recorder's Office.

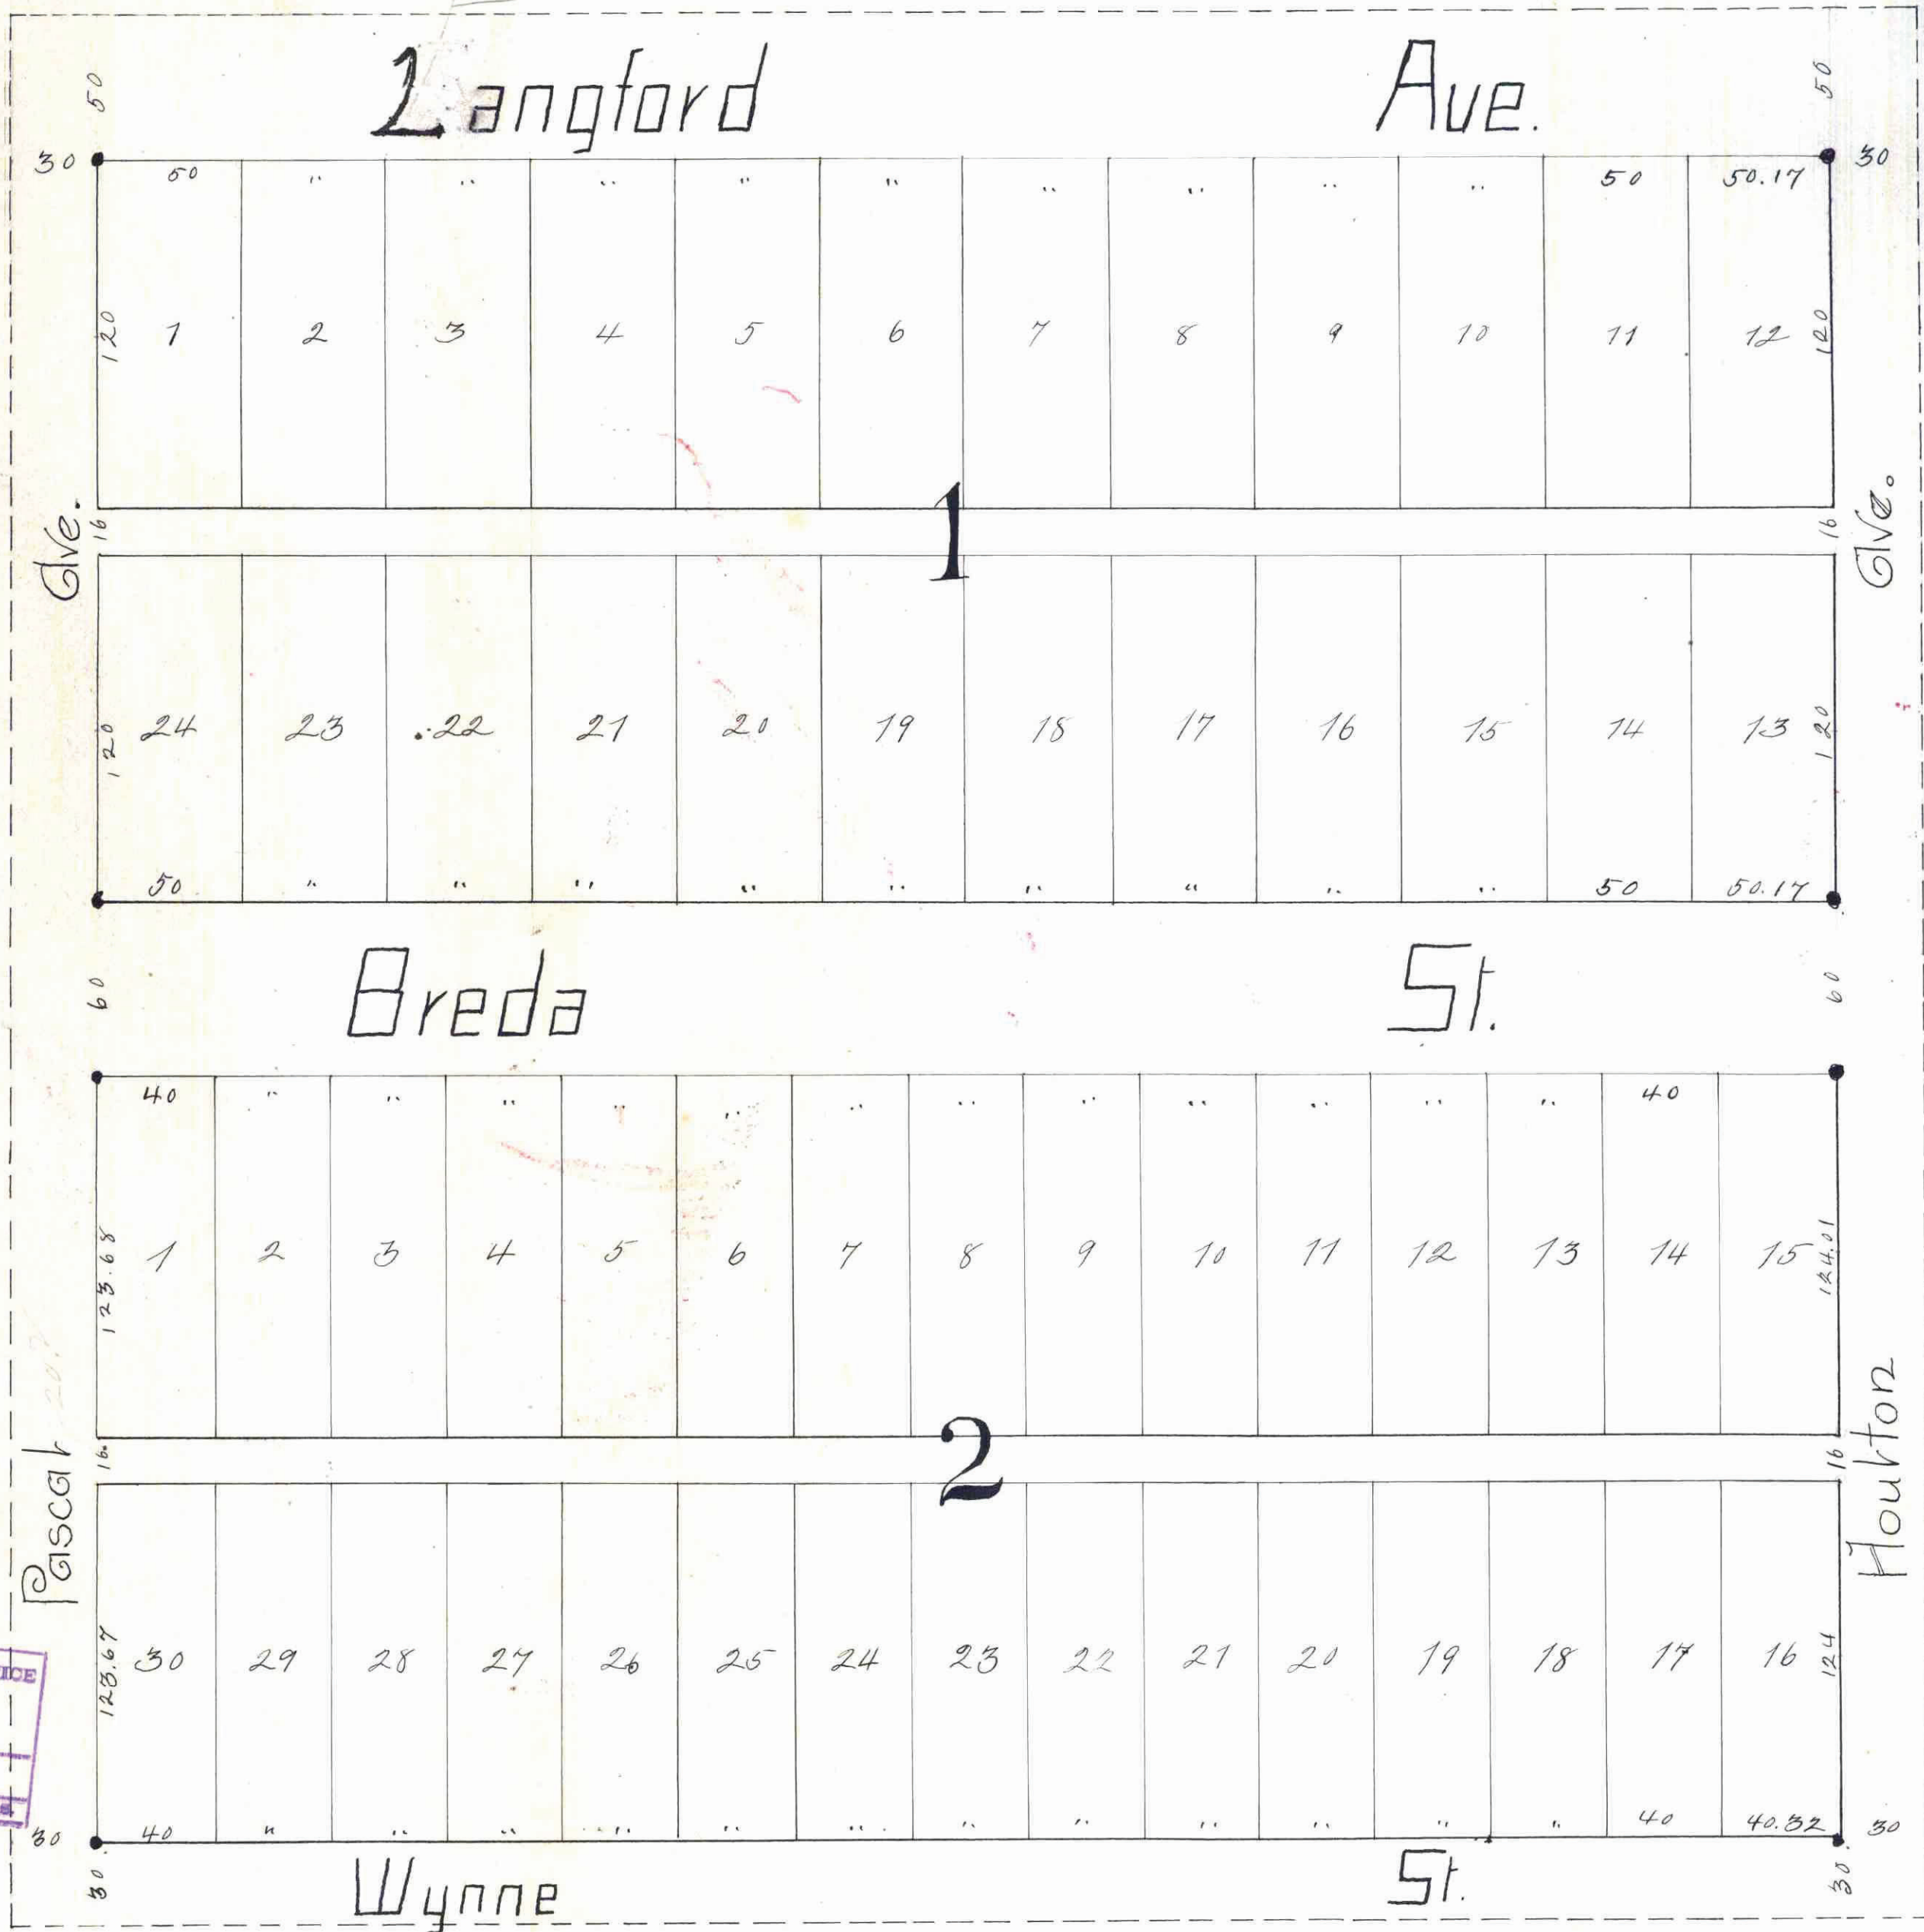

STATE OF MINNESOTA, Co. of Ramsey. Office of the Register of Deeds. This is to certify that the within instrument was filed for Record in this Office, at St. Paul, on the 22nd day of Aug. 1887, at 8 o'clock P.M., and that the same was duly recorded in Book 7 of 1887, page 2.

CITY TREASURER'S OFFICE
ST. PAUL, MINN.
AUG 3 1887
ASSESSMENTS PAID
Geo. R. ...
CITY TREAS.

This is to certify that Edward G. Libby and Martha E. Libby his wife are the owners of the West half (1/2) of the North half (1/2) of the North-East quarter (1/4) of the North-West quarter (1/4) of Section 27 T. 29 N. 23. have caused the same to be surveyed and platted and hereafter known as "Libby's Addition to the City of Saint Paul, Ramsey Co., Minn." as shown by this plat, and hereby dedicate to the public, and for the public use forever, all the streets, avenues and alleys, as herein indicated.

Witness our hands and seals this 2nd day of August 1887.

In presence of
G. O. Martin } Edward G. Libby
E. H. Libby. } Martha E. Libby

Accepted by the Common Council of the City of Saint Paul on the 16th day of August 1887

State of Minnesota }
County of Hennepin } On this 2nd day of August A.D. 1887, personally came before me the undersigned Edward G. Libby and Martha E. Libby, his wife to me well known and they acknowledged that they executed the foregoing certificate as their own free act and deed.

E. B. Blairdell
Notary Public
Ramsey Co. Minn.

Accepted and approved this 2nd day of August 1887 -

G. P. Tolson }
J. W. Starkey } Not. Commissioners
L. W. ...

James Paul August 4, 1887.
M. J. Davis
County Auditor
In their
separately.

We hereby certify to having surveyed and platted the property described on this map as Libby's Addition to the City of Saint Paul and have placed iron monuments at the corners of each and every block as shown on this map, and the same is correct.

Hawley & Newell
Civil Engineers

State of Minnesota }
County of Ramsey } On this 2nd day of August A.D. 1887, personally came before me the undersigned H. B. Newell of and for the firm of Hawley and Newell and acknowledged that he executed the foregoing certificate as his own free act and deed and as the free act and deed of said firm.

E. R. Holcombe
Notary Public
Ramsey Co. Minn.

